

COMMUNITY LEASED AREA 1

RESOURCE CONSENT
13 JUL 2018
SIGNATURE *HW*

Auckland Offices
P +64 9 771 0756 F +64 9 771 0757
W www.communityarchitects.co.nz
Queenstown Offices
P +64 3 233 3330 F +64 3 233 3331
www.communityarchitects.co.nz



Scheme: 40A 1

Ground Floor Plan

Orewa Surf Life Saving Club

Lot: 190015 (Area: 1.00)
Unit No: 9602 (Residential: 1.00)
Drawing No: SK08 A
© Walker Architects Ltd



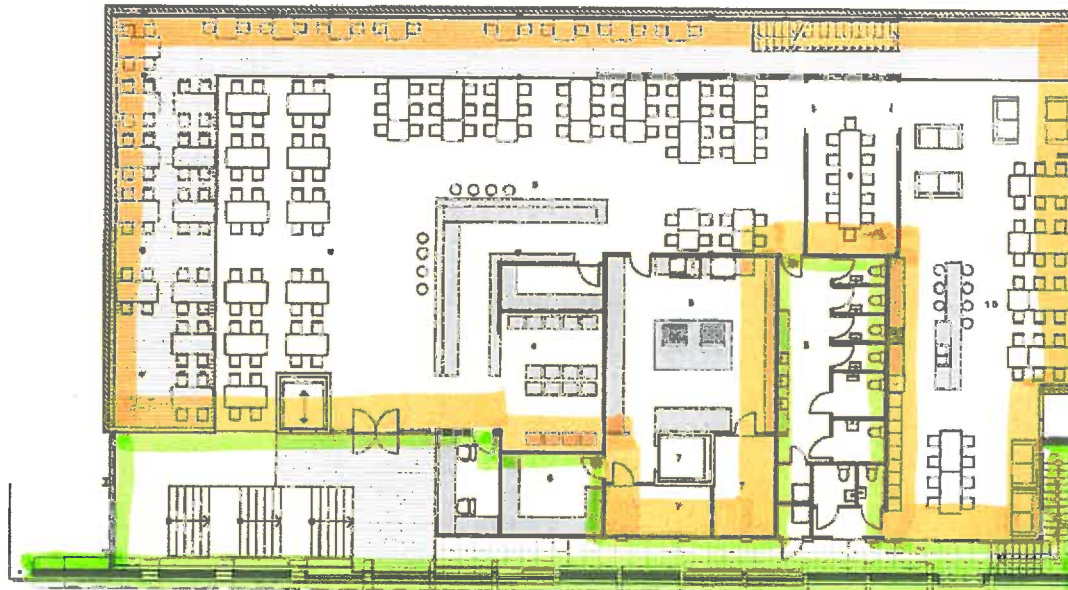 

COMMERCIAL LEASED AREA 2

COMMUNITY LEASE AREA 1

- Legend
- 1 entry & vit
 - 2 restaurant
 - 3 bar
 - 4 gaming
 - 5 office
 - 6 storage
 - 7 store & service pt
 - 8 to lets
 - 9 meeting
 - 10. bedrooms
 - 11. deck
 - 12. no smoking tower

RESOURCE CONSENT
 15 JUL 2016
 SIGNATURE *HW*

Auckland Offices
 P + 61 9 373 3828 F + 64 9 307 0255
 W www.walkercommunity.co.nz
 Dunedin Offices
 P + 64 3 442 5318 F + 64 3 442 5316
 walkercommunity architects ltd.

Scheme: 40A 1

First Floor Plan

Orewa Surf Life Saving Club

Date 18/09/15 Scale: 1:100
 Job No 5454 Series: 01 of 1
 Drawing No SK09 Rev: A

© Walker Community Architects Ltd

