




Attachment A - Opaheke Changing Rooms – Option One – No Public Toilets

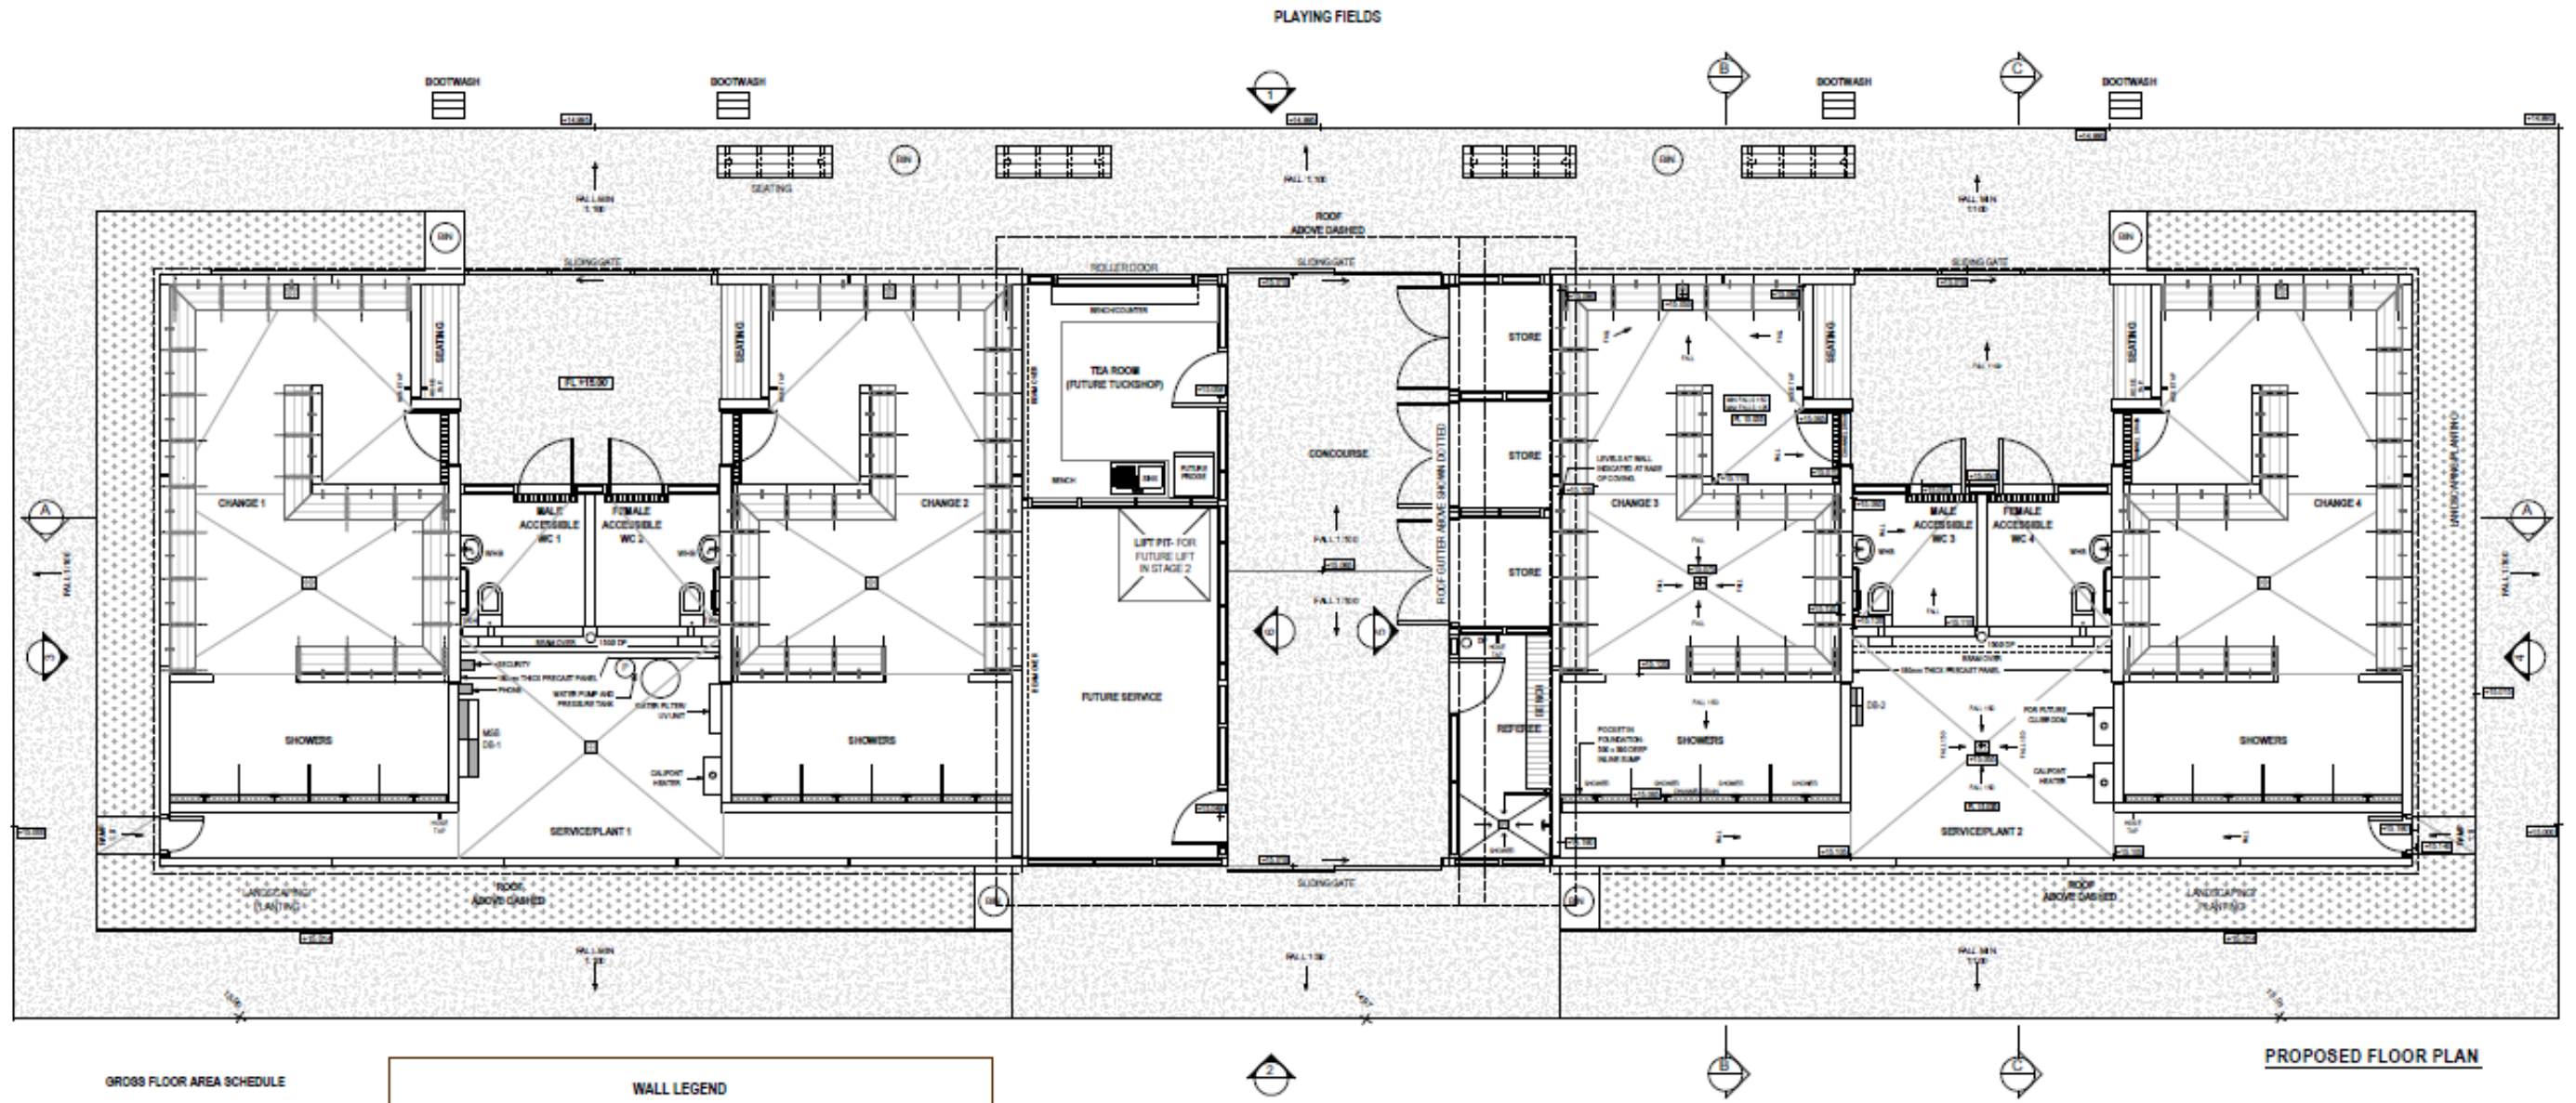

PROPOSED FLOOR PLAN

GROSS FLOOR AREA SCHEDULE

AREA (INTERNAL)	MC
CHANGING ROOM (TYPICAL)	38.5 (4)
CHANGING ROOM SEATING	1.8 (4)
ACCESSIBLE WC (TYPICAL)	5 (4)
SERVICEPLANT (TYPICAL)	23 (2)
CONCOURSE	32.7
LOBBY	13.7 (2)
TEA ROOM (FUTURE TUCK SHOP)	12
FUTURE SERVICE	18.4
STORE ROOMS	2.9 (3)
REFEREE ROOM	8
TOTAL (EXTERNAL BUILDING FOOTPRINT) = 332m²	

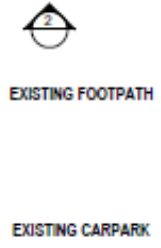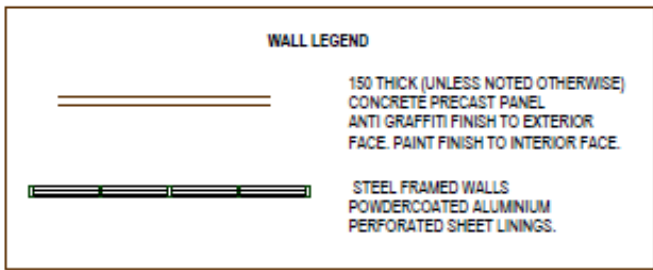

Project
Auckland Council
Opaheke Changing Rooms
Papakura Auckland NZ

Drawing Title
Proposed Floor Plan

Drawing No.
DD101

Scale
1:50 @A1

Issue status
DEVELOPED DESIGN

Print Date
30 AUGUST 2017

Job No. 17-010
Rev C



archoffice

REGISTERED ARCHITECTS
1A, 47 Brown Street
Box 147-241
Ponsonby, Auckland 1144
T 09 380 2817
F 09 380 2818