
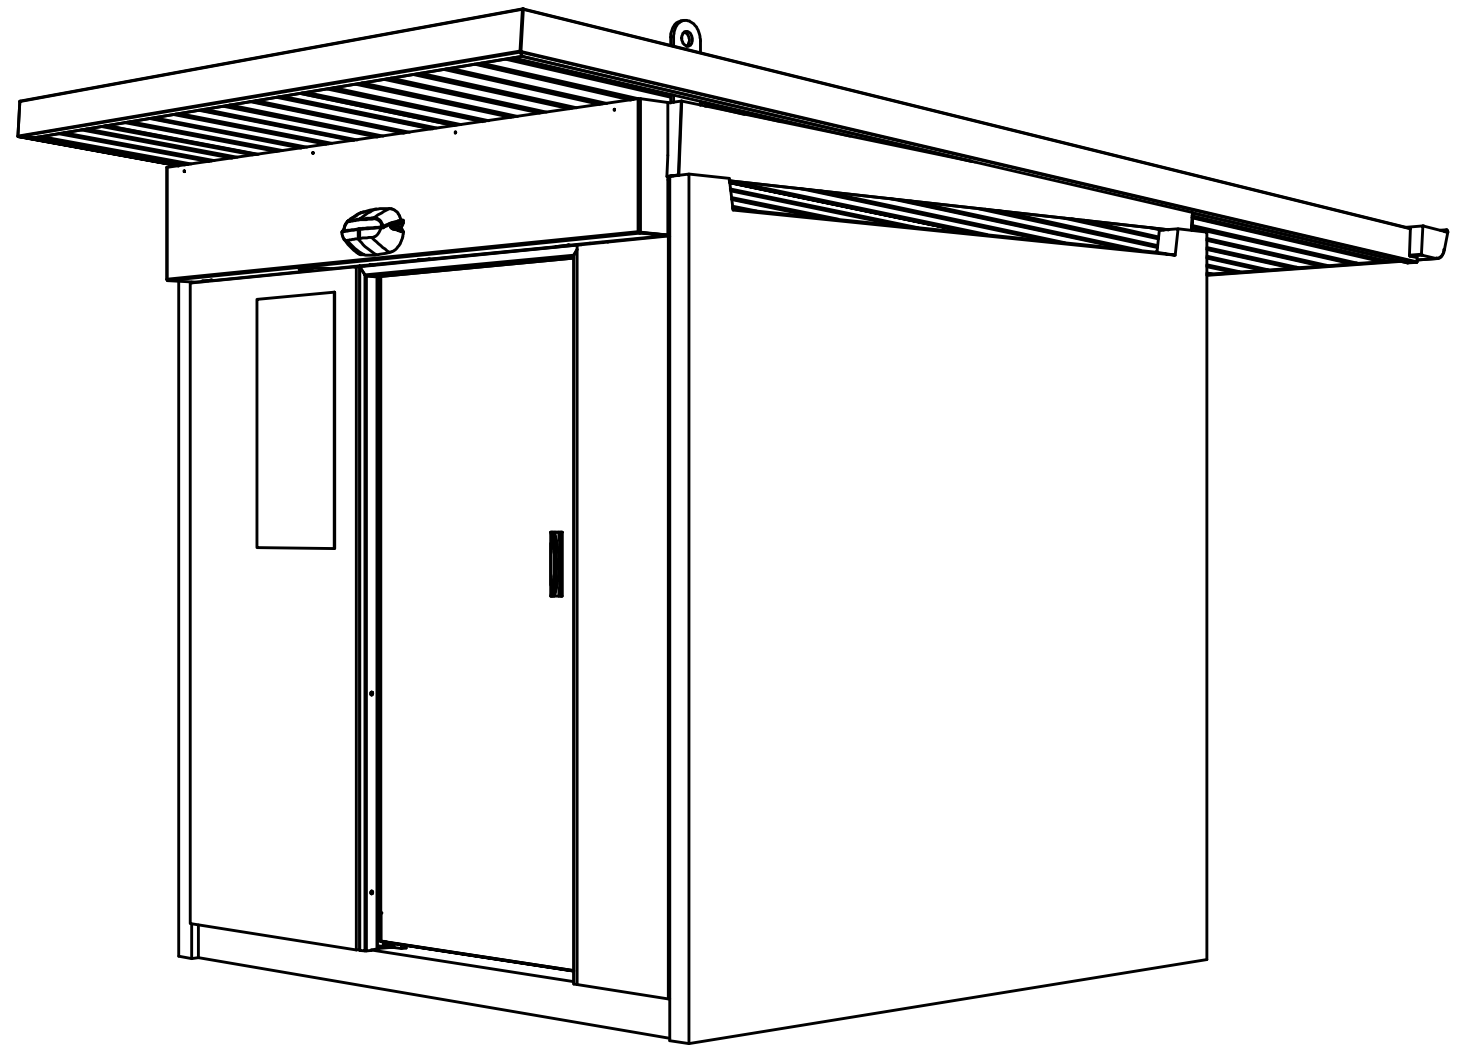


PERSPECTIVE VIEWS

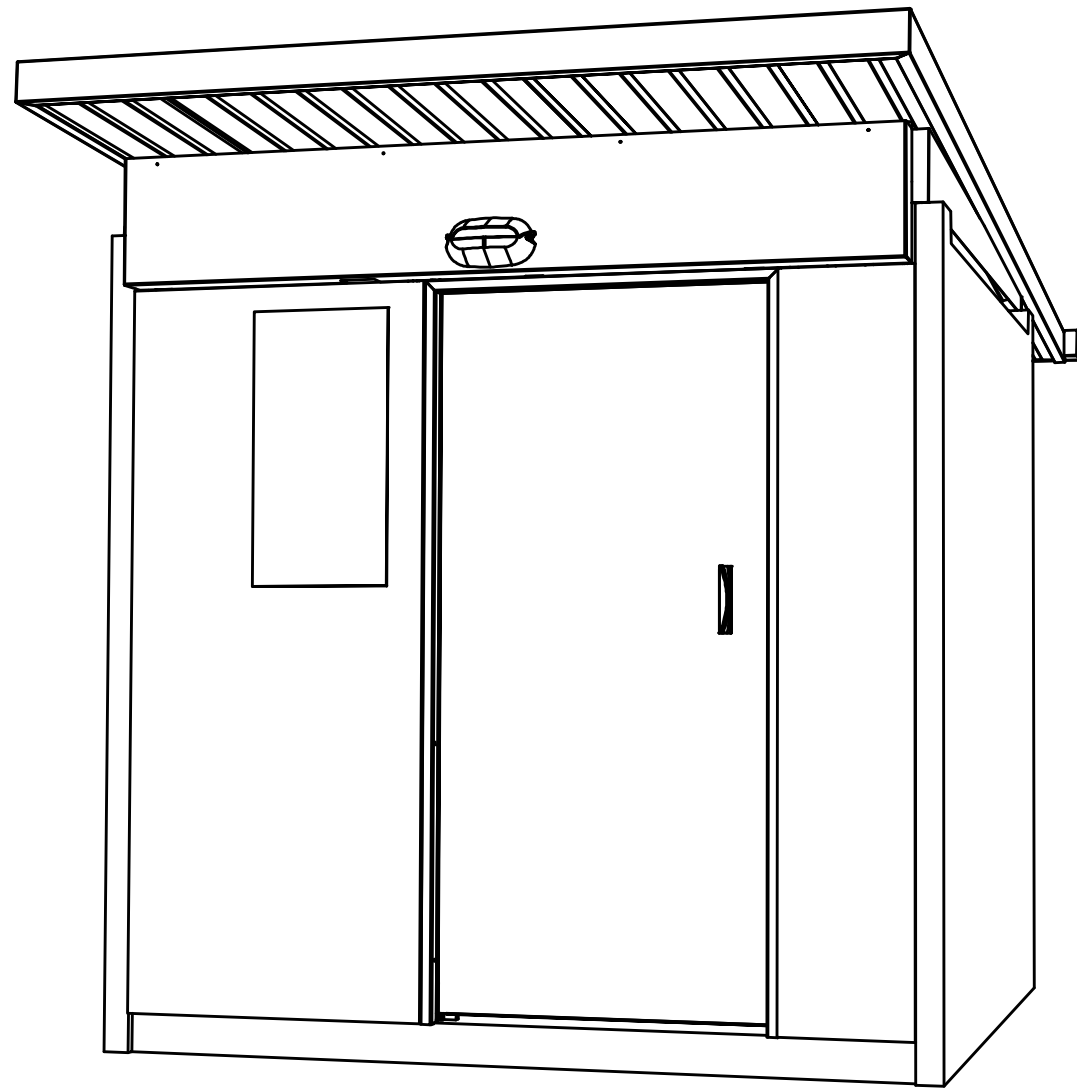

26 Paramount Dve  
Henderson  
Tel (09) 838-8912

PO Box 33-256 Takapuna  
Auckland, New Zealand  
Fax (09) 838-8913


Description: <b>SATURN MODEL 51D</b>		Proj:	Units: mm	Rev: <b>1-A</b>
Tolerance: +/-0.5		Scale:	Checked by:	Issue Date: 24/02/2017
Material:	Finish: REF	Drawn by: JSC	Approved by:	Sheet No. 1 / 4
				Drawing No: <b>AS-SAT51DR-NZ</b>

DO NOT SCALE - IF IN DOUBT ASK


PROJECT:

SPECIFICATION SUBJECT TO CHANGE WITHOUT NOTICE

### L-H SIDE ELEVATION

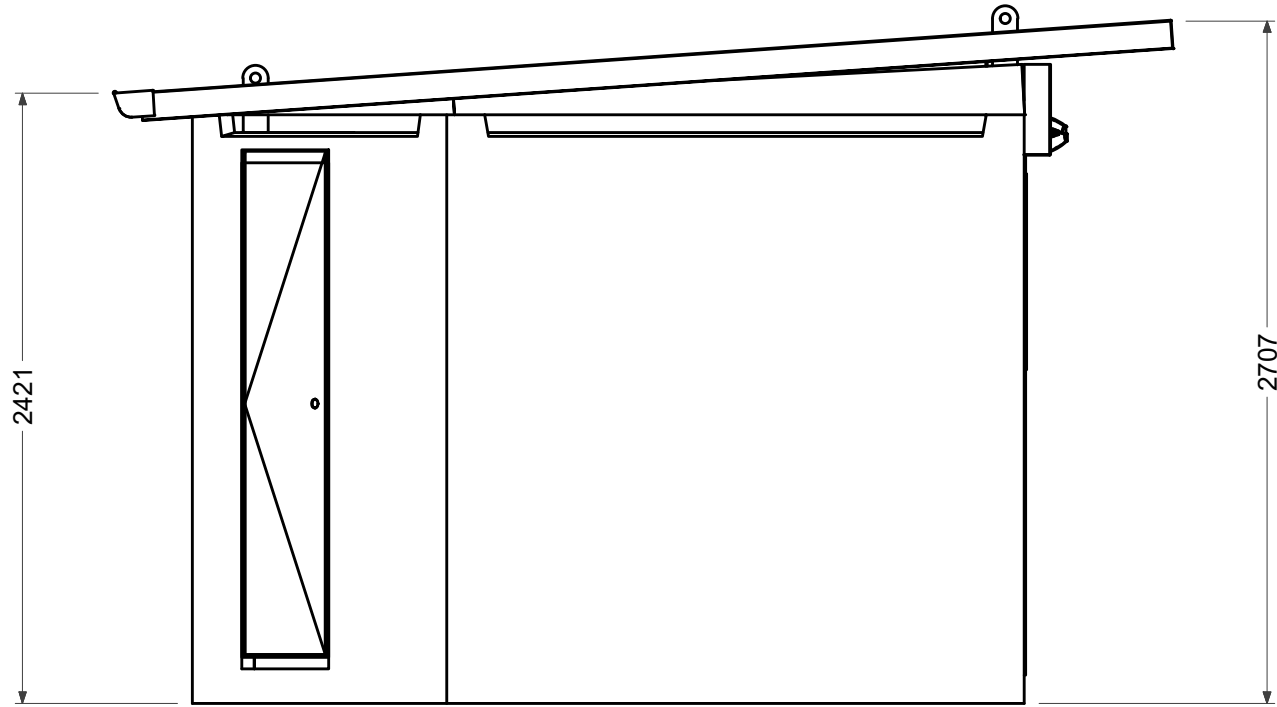


### FRONT ELEVATION

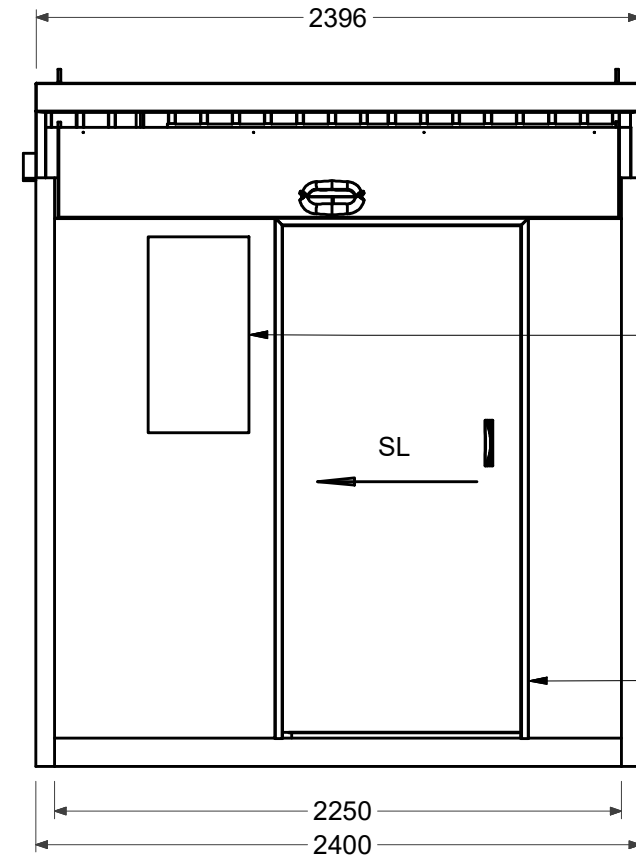

SIGN WITH BRAILLE AND TACTILE SIGNAGE

MANUAL CAVITY SLIDING DOOR  
900mm CLEAR OPENING


### R-H SIDE ELEVATION

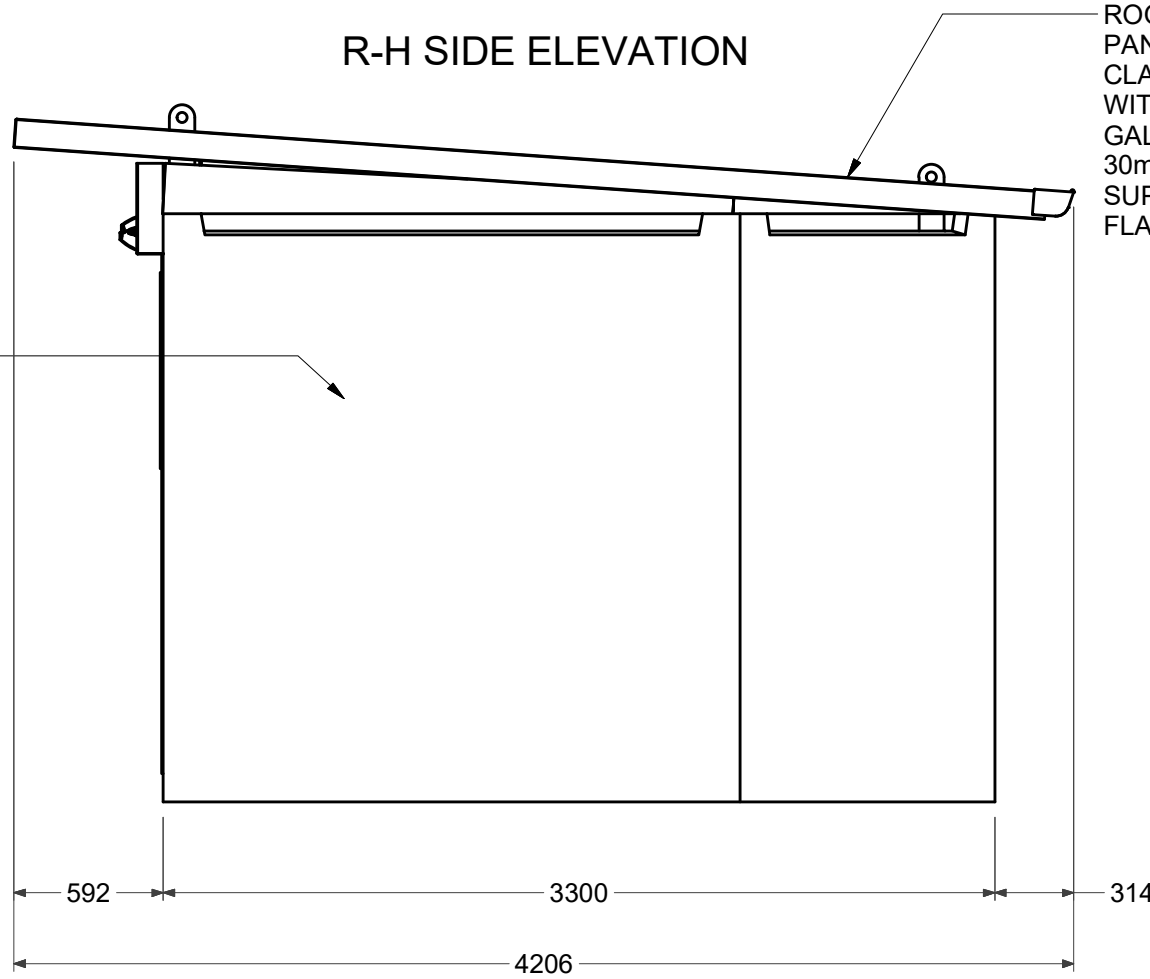

ROOFING: STRUCTURAL INSULATED PANEL FIXED WITH STEEL TITE HWF CLASS 5 14g 14x150mm TEK SCREW WITH AS 3566/EPDM SEAL, PAINTED GALVANISED PROFILE WASHER & 30mm EPDM WASHER ON 75mm SHS SUPAGAL ROOF RAFTERS ALL FLASHINGS .55mm ZM8

PC REINFORCED CONCRETE SHELL

### REAR ELEVATION

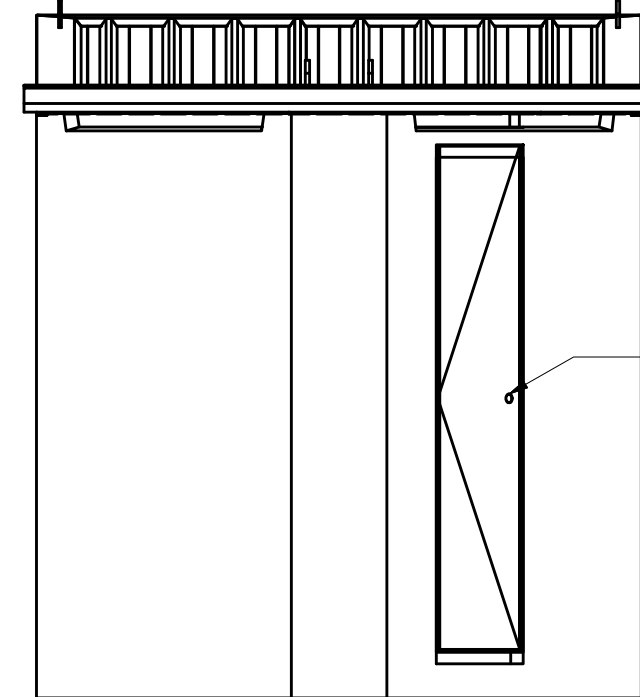

STAINLESS STEEL SERVICE DOOR



26 Paramount Dve  
Henderson  
Tel (09) 838-8912

PO Box 33-256 Takapuna  
Auckland, New Zealand  
Fax (09) 838-8913

Description: <b>SATURN MODEL 51D</b>		Proj: 	Units: mm	Rev: <b>1-A</b>
Tolerance: +/-0.5	Scale:	Checked by:	Issue Date: 24/02/2017	
Material:	Finish: REF	Drawn by: JSC	Approved by:	Sheet No. 2 / 4
				Drawing No: <b>AS-SAT51DR-NZ</b>

DO NOT SCALE - IF IN DOUBT ASK

PROJECT:

SPECIFICATION SUBJECT TO CHANGE WITHOUT NOTICE