


LOCATION PLAN
NOT TO SCALE

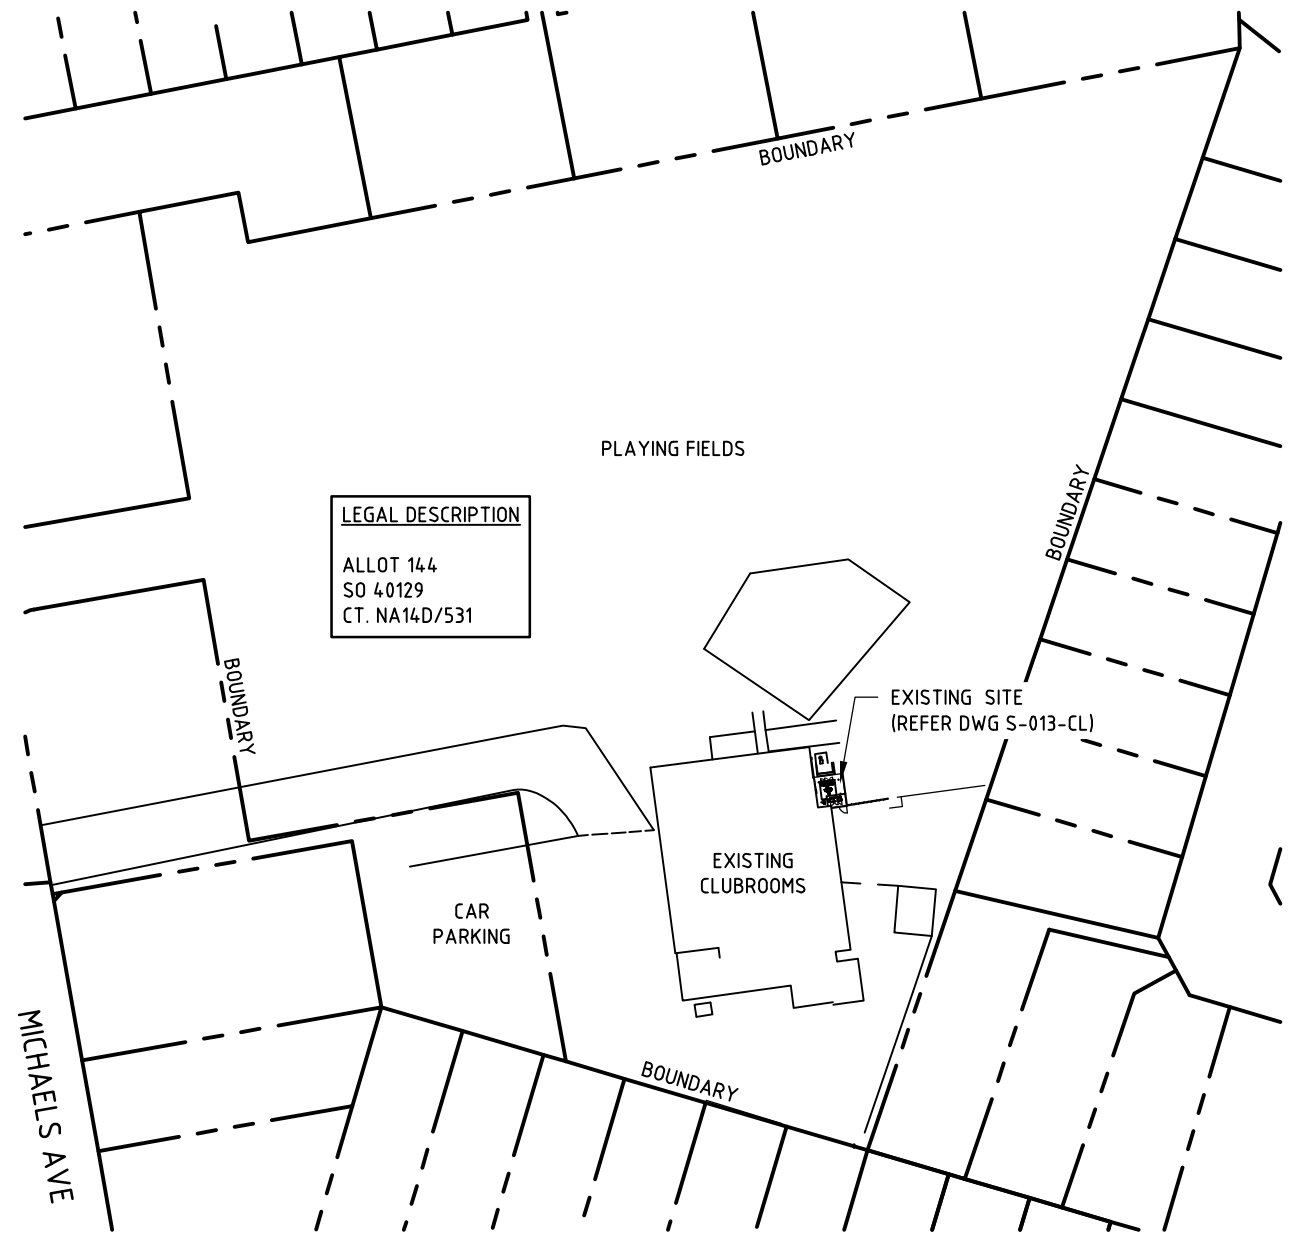

SITE PLAN
SCALE 1:1500

OWNERS/OCCUPIER: VODAFONE PROJECT MANAGER
Approval:

CONFIDENTIAL
DO NOT COPY
INFORMATION
NOT FOR CONSTRUCTION

No.	Date	Revision Details	Drn	Ver.	App.
2	17.03.08	REISSUE FOR INFORMATION	DM	JE	TPI
1	11.02.08	ISSUE FOR INFORMATION	MH	JE	TPI

Connell Wagner

Connell Wagner Limited Auckland Office
PO Box 9762, Newmarket, Auckland
139 Carleton Gore Road, Newmarket, New Zealand
Telephone: +64 9 520-6019
Facsimile: +64 9 524-7815
Email: akicad@connwag.com

Client: **vodafone**



VF Pro. Code: **ABW**

Project: **VODAFONE NZ LIMITED**
ABBOTTS WAY SITE
(MW REVISIT 02.08)
LISTON PARK MICHAELS AVE,
ELLERSLIE

Drawn	Signed	Date
M.H.	M.H.	11.02.08
Designed	Signed	Date
D.W.B.	D.W.B.	11.02.08
Verified	Signed	Date
J.E.	J.E.	11.02.08
Approved	Signed	Date
T.P.I.	T.P.I.	11.02.08

Drawing Title: **SITE PLAN AND**
SITE LOCALITY

Project No. 33746	
Scale AS SHOWN	Sheet Size A3
Drawing No. S-010-SP	Rev. 2

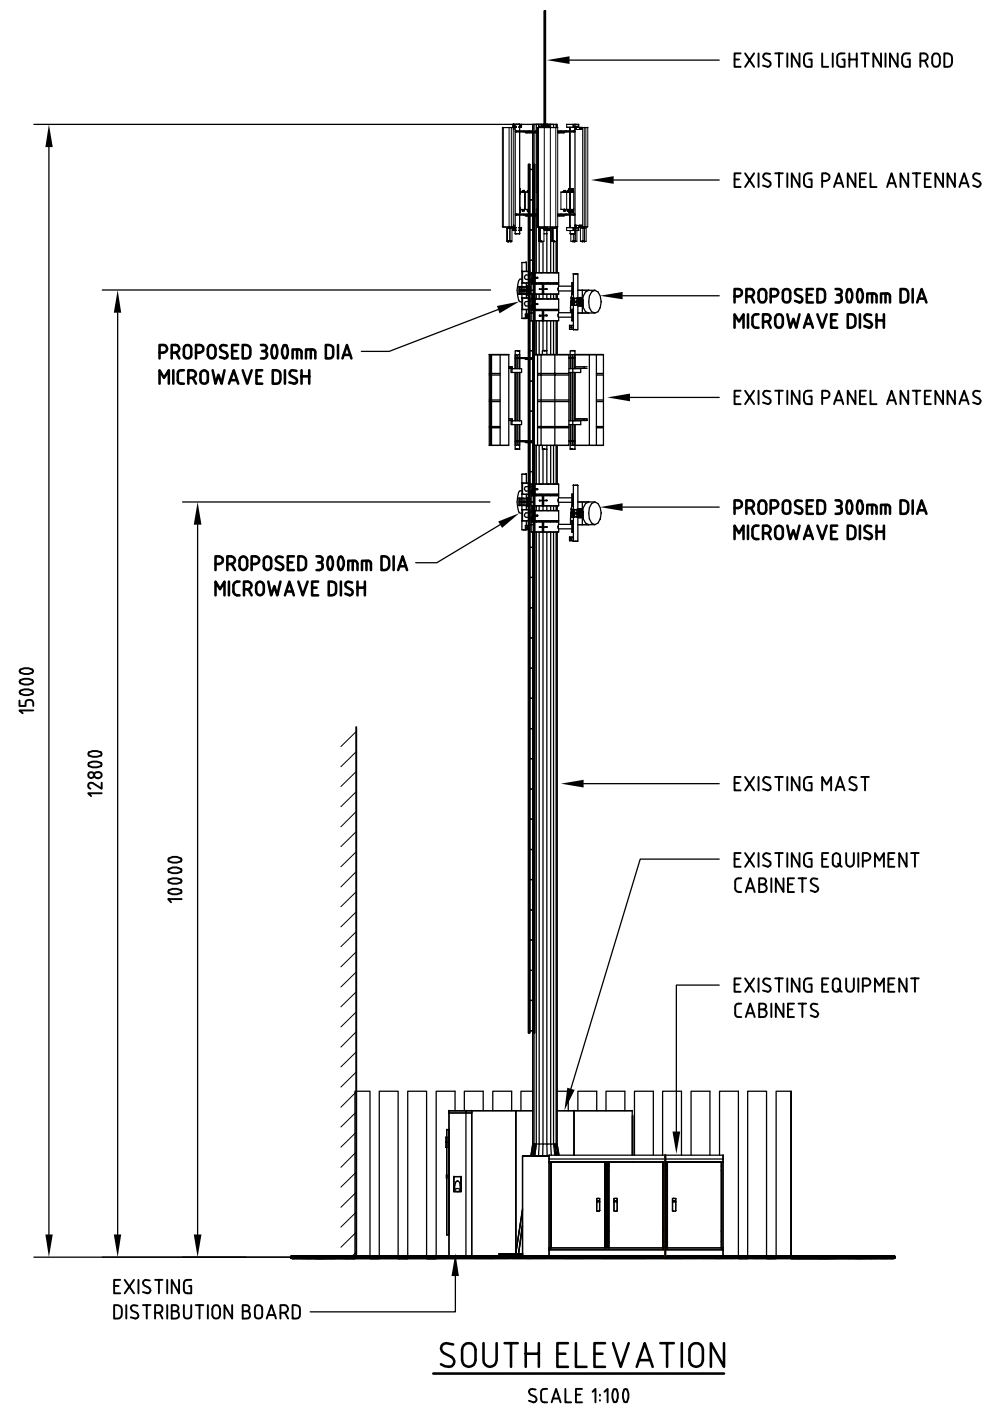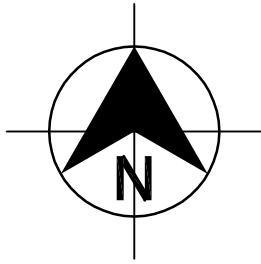

OWNERS/OCCUPIER
VODAFONE PROJECT MANAGER

Approval:
Approval:

CONFIDENTIAL
DO NOT COPY
INFORMATION
NOT FOR CONSTRUCTION

No.	Date	Revision Details	Drn	Ver.	App
2	17.03.08	REISSUE FOR INFORMATION	DM	JE	TPI
1	11.02.08	ISSUE FOR INFORMATION	MH	JE	TPI

Connell Wagner
Connell Wagner Limited Auckland Office
PO Box 9762, Newmarket, Auckland
139 Carleton Gore Road, Newmarket, New Zealand
Telephone: +64 9 520-6019
Facsimile: +64 9 524-7815
Email: akicad@conwag.com

A person using Connell Wagner drawings and other data accepts the risk of:
1. using the drawings and other data in electronic form without requesting and checking them for accuracy against the original hard copy versions;
2. using the drawings or other data for any purpose not agreed to in writing by Connell Wagner.

Client:
vodafone

VF Pro. Code:
ABW



Project:
VODAFONE NZ LIMITED
ABBOTTS WAY SITE
(MW REVISIT 02.08)
LISTON PARK MICHAELS AVE,
ELLERSLIE

Drawn	Signed	Date
M.H.	M.H.	11.02.08
Designed	Signed	Date
D.W.B.	D.W.B.	11.02.08
Verified	Signed	Date
J.E.	J.E.	11.02.08
Approved	Signed	Date
T.P.I.	T.P.I.	11.02.08

Drawing Title:
SITE ELEVATION

Project No.	33746
Scale	1:100
Sheet Size	A3
Drawing No.	S-011-SE
Rev.	2

Xref: H:\PROJECTS\00VODAFONE\DR\DRAWING\BLOCKS\LOGO\CW-LOGO A3 \XREF\X33746B \XREF\X33746M
Cad File: P:_30000\33746\5 CAD\TELCOS33746-S-011-SE.dwg Plot Date: 10/03/08 12:41

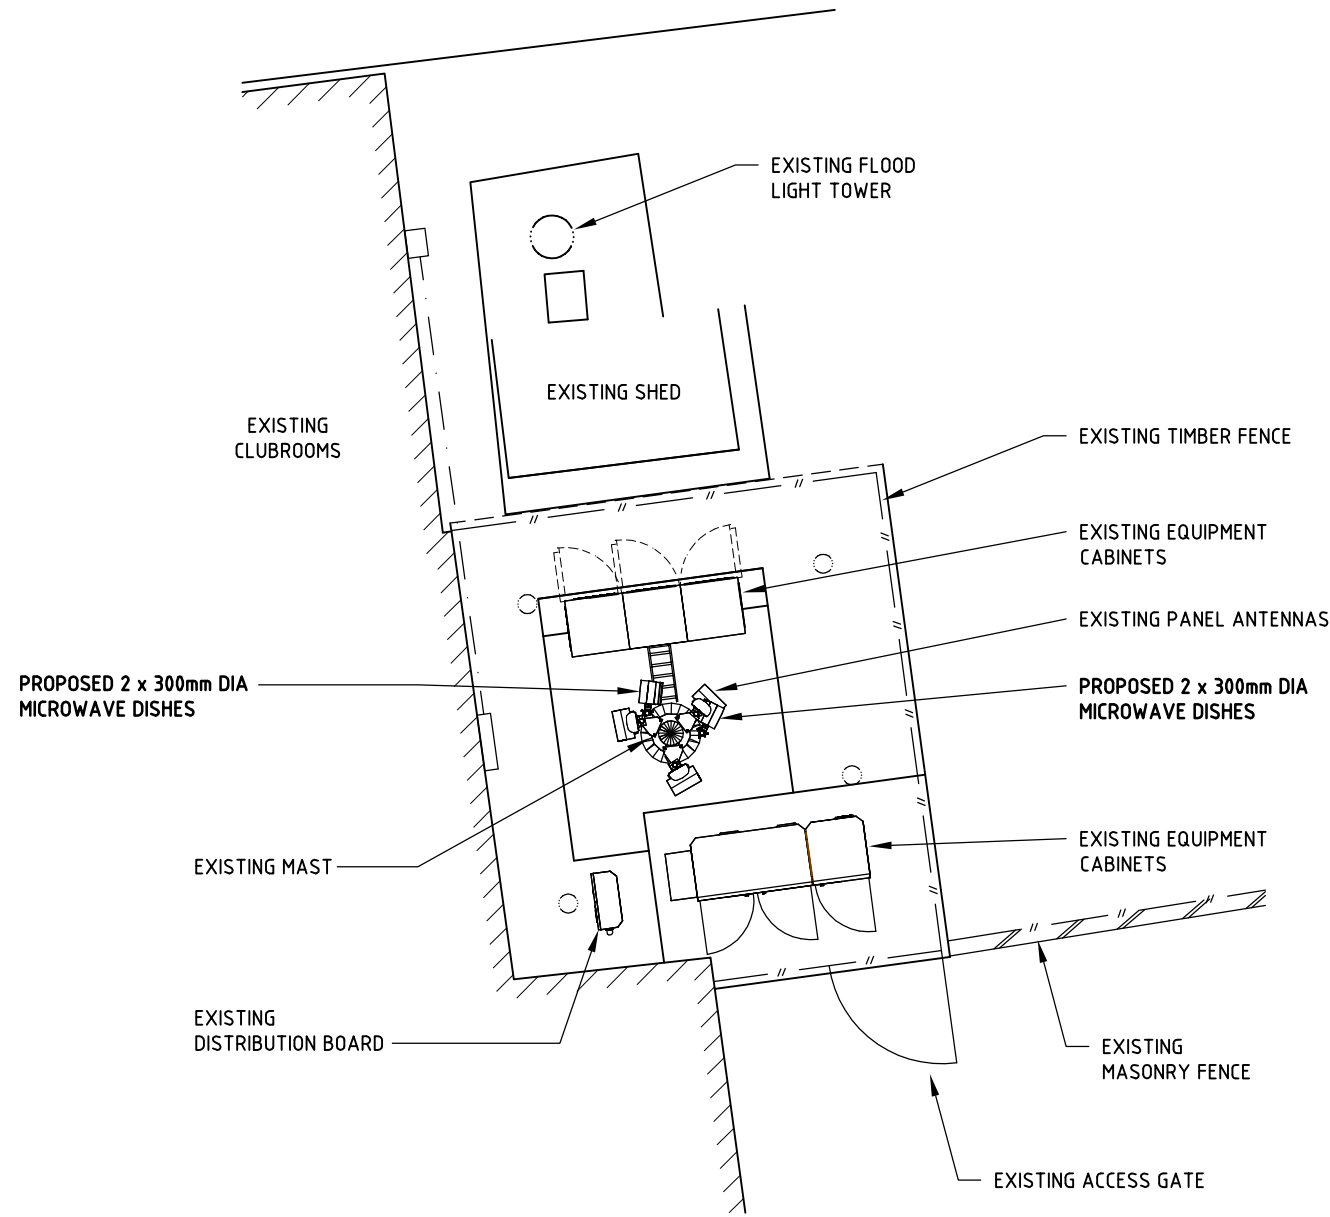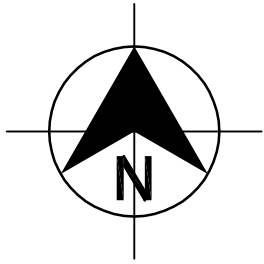

SITE PLAN
SCALE 1:100

OWNERS/OCCUPIER
VODAFONE PROJECT MANAGER

Approval:
Approval:

CONFIDENTIAL
DO NOT COPY
INFORMATION
NOT FOR CONSTRUCTION

						Project: VODAFONE NZ LIMITED ABBOTTS WAY SITE (MW REVISIT 02.08) LISTON PARK MICHAELS AVE, ELLERSLIE		Drawn M.H. Signed M.H. Date 11.02.08		Drawing Title: COMPOUND LAYOUT		Project No. 33746	
		Connell Wagner Limited Auckland Office PO Box 9762, Newmarket, Auckland 139 Carleton Gore Road, Newmarket, New Zealand Telephone: +64 9 520-6019 Facsimile: +64 9 524-7815 Email: akicad@conwag.com		VF Pro. Code: ABW		Designed D.W.B. Signed D.W.B. Date 11.02.08		Verified J.E. Signed J.E. Date 11.02.08		Scale 1:100		Sheet Size A3	
2 17.03.08 REISSUE FOR INFORMATION 1 11.02.08 ISSUE FOR INFORMATION		DM JE TPI MH JE TPI		A person using Connell Wagner drawings and other data accepts the risk of: 1. using the drawings and other data in electronic form without requesting and checking them for accuracy against the original hard copy versions; 2. using the drawings or other data for any purpose not agreed to in writing by Connell Wagner.		Approved T.P.I. Signed T.P.I. Date 11.02.08		Drawing No. S-013-CL		Rev. 2			
No.	Date	Revision Details		Drn	Ver.	App							

Xref: H:\PROJECTS\00VODAFONE\DR\AUGHTING\BLOCKS\LOGO\CW-LOGO A3 \XREF\X33746B \XREF\X33746M
 Cad File: P:_30000\33746\5 CAD\TELCOS33746-S-013-CL.dwg Plot Date: 10/03/08 12:41