


# Attachment A: Site Plan for 80 Olsen Avenue, Hillsborough

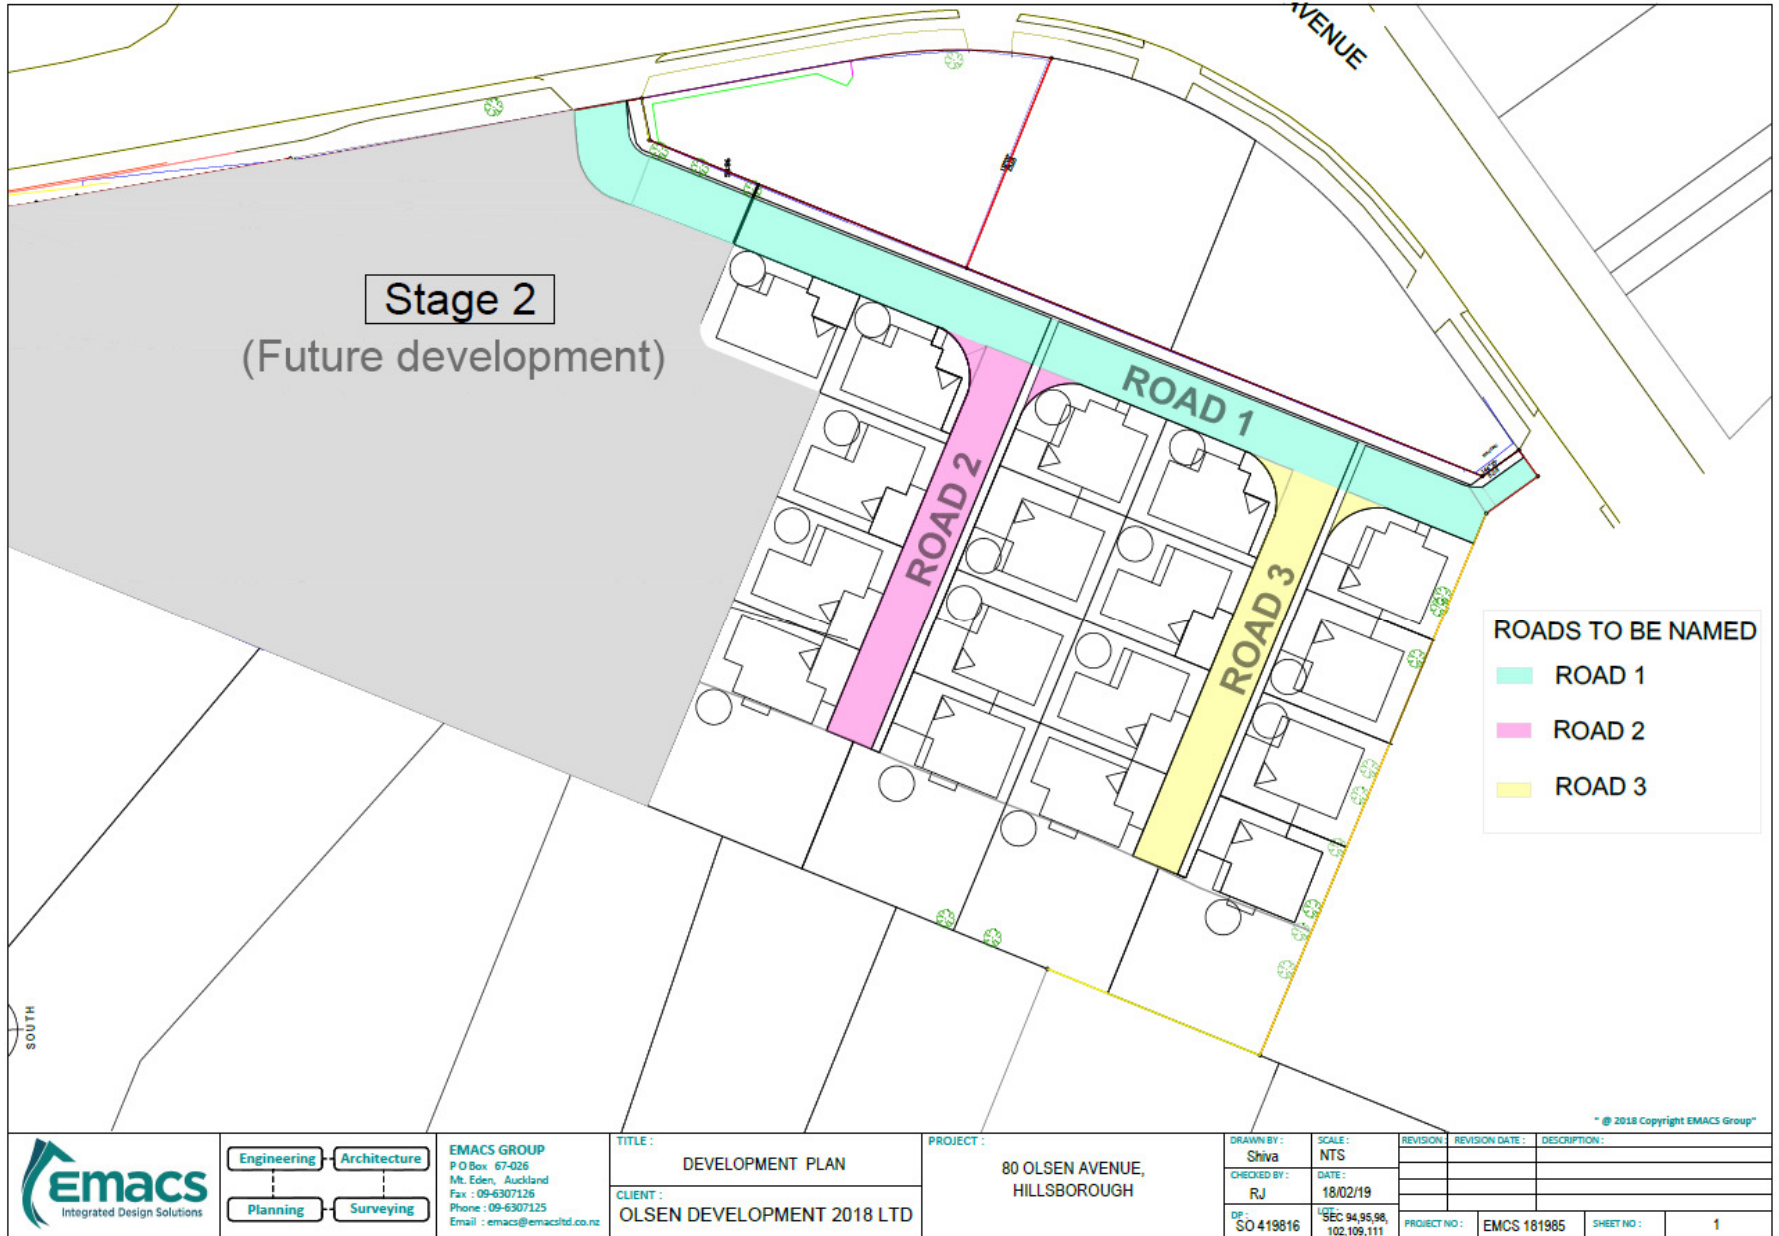

© 2018 Copyright EMACS Group

	Engineering Architecture	EMACS GROUP P O Box 67-026 Mt. Eden, Auckland Fax : 09-6307126 Phone : 09-6307125 Email : emacs@emacsltd.co.nz	TITLE :	PROJECT :	DRAWN BY :	SCALE :	REVISION :	REVISION DATE :	DESCRIPTION :
	Planning Surveying		DEVELOPMENT PLAN	80 OLSEN AVENUE, HILLSBOROUGH	Shiva	NTS			
			CLIENT :		CHECKED BY :	DATE :			
			OLSEN DEVELOPMENT 2018 LTD		RJ	18/02/19			
					DP : SO 419816	L19C 94,95,98, 102,109,111	PROJECT NO : EMCS 181985	SHEET NO : 1	