



Attachment A: Site Plan for (Site E) 106-118 Wordsworth Road & 17 Awakino Place, Manurewa

Master Plan

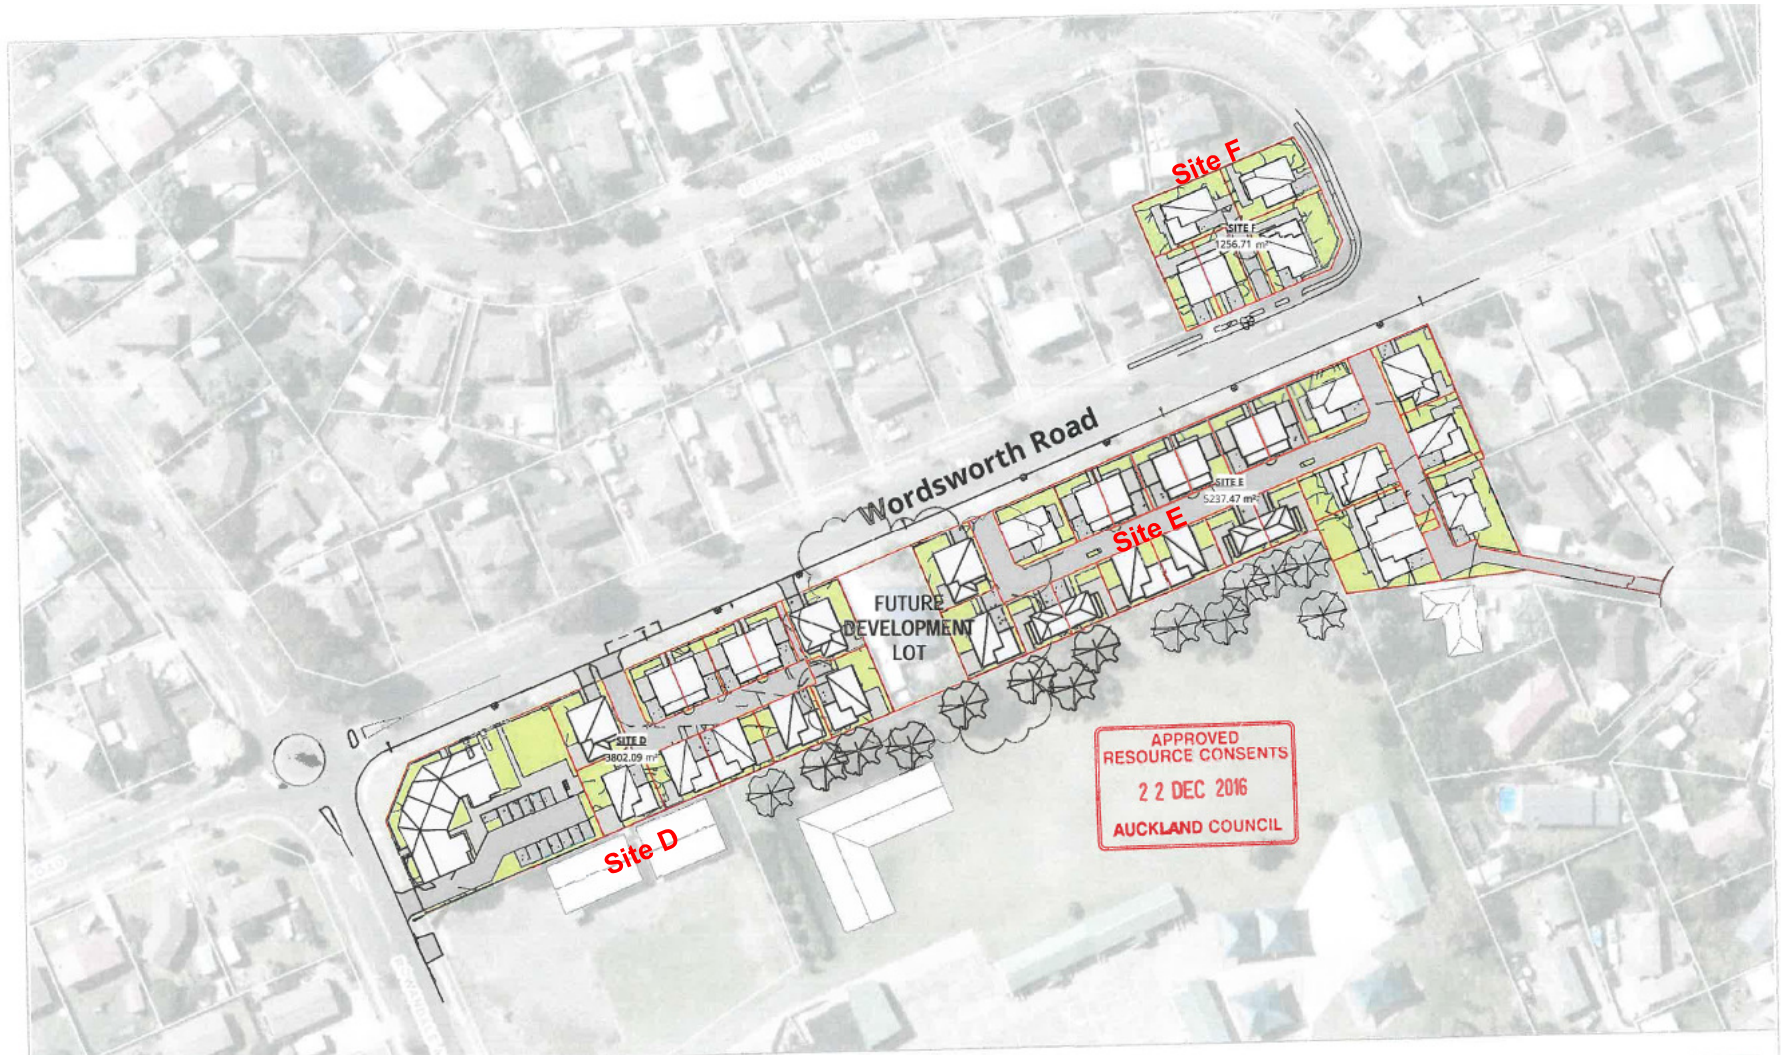

SITE E

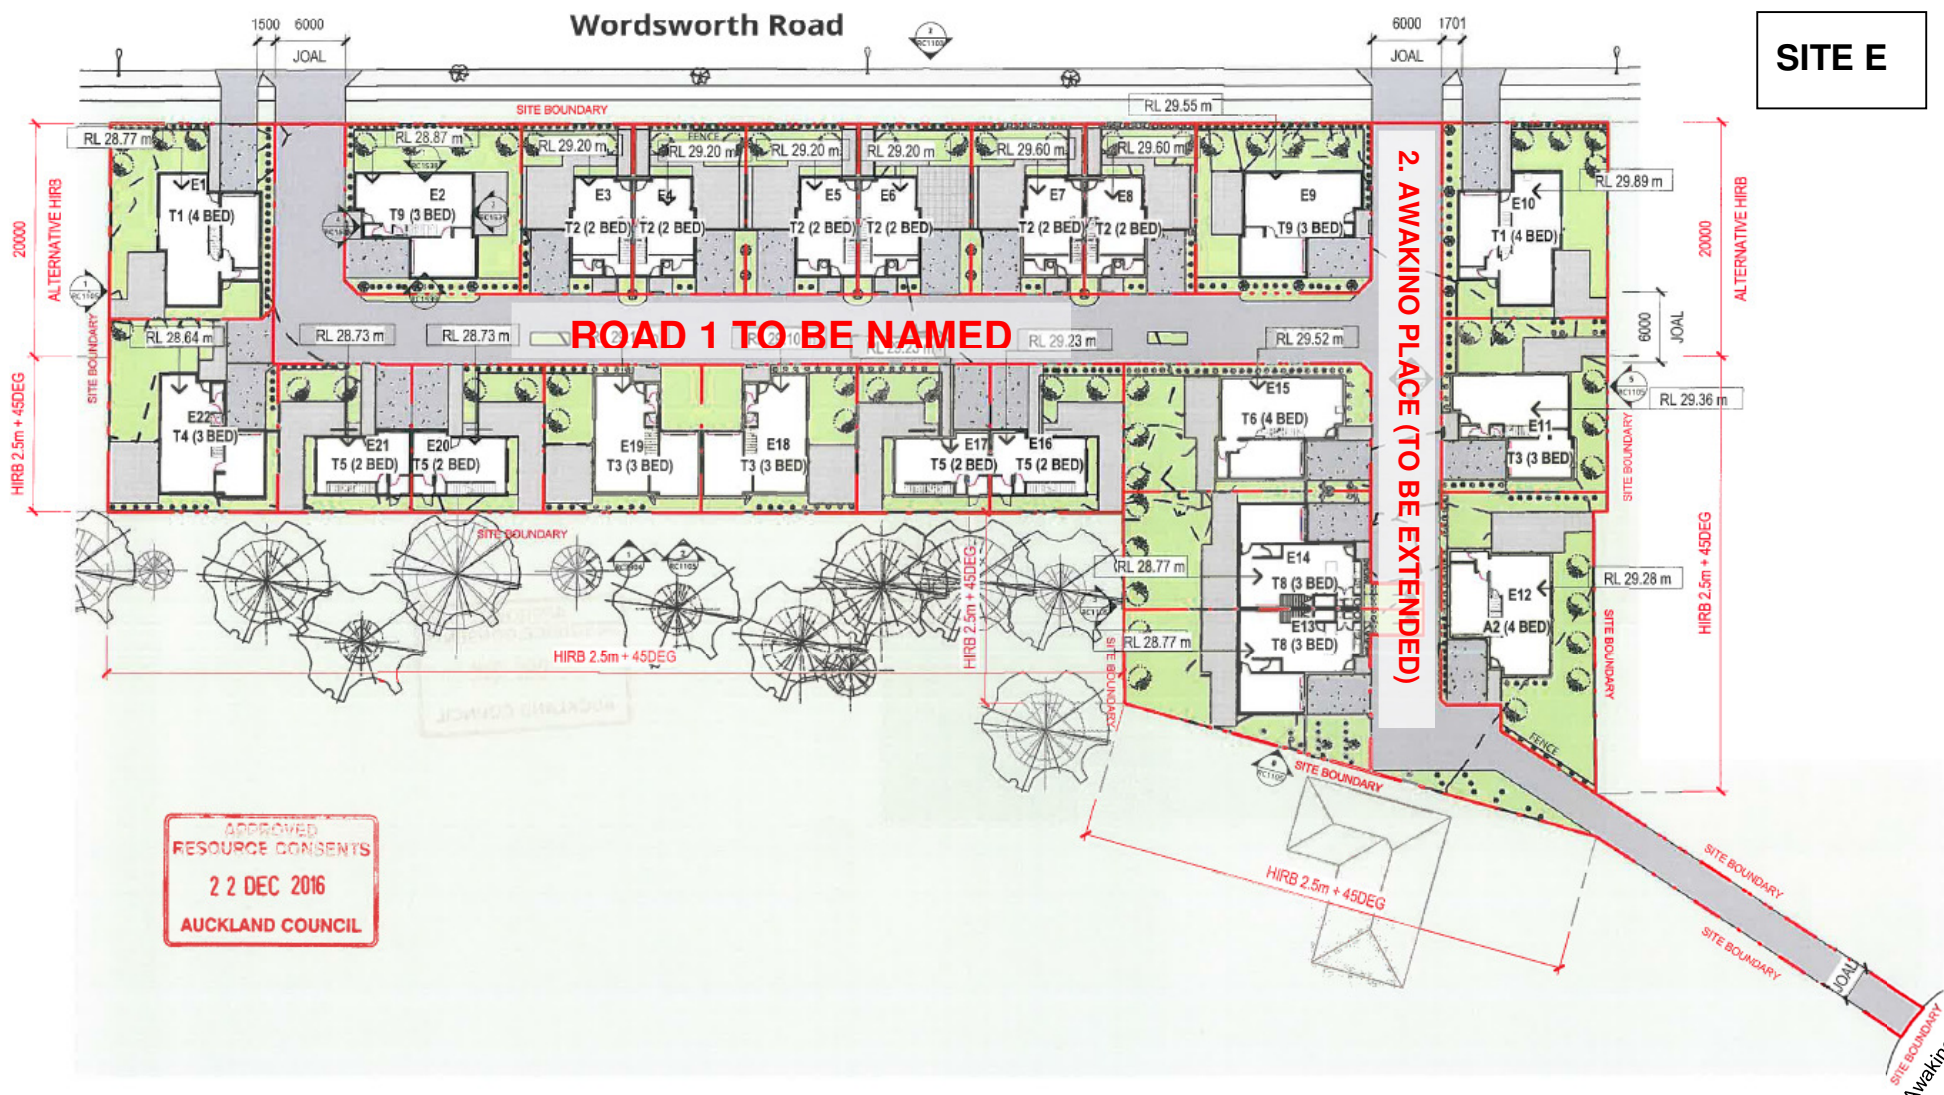

APPROVED
RESOURCE CONSENTS
22 DEC 2016
AUCKLAND COUNCIL

Client
Housing New Zealand
Housing New Zealand Corporation

Consultants

Rev	Description	By	Date
A	RESOURCE CONSENT		15.09.16
B	RESOURCE CONSENT REV A		23.09.16

RESOURCE CONSENT



Drawing Title
SITE E
PROJECT NAME
HN7C Redington Cluster 2 - Sites D-F

Drawing Number	Scale	IGNITE Architects Limited
RC1004	1:400	1 Pukekahu Street East, Auckland 1010
Project Number	Site	PO BOX 91
0350-009	A3	Victoria Street West,
Designer		Auckland 1142
IGNITE		
QA Checked	Rev	t +64 9 356 4761
IGNITE	B	e office@ignitearchitects.com
		w www.ignitearchitects.com

