
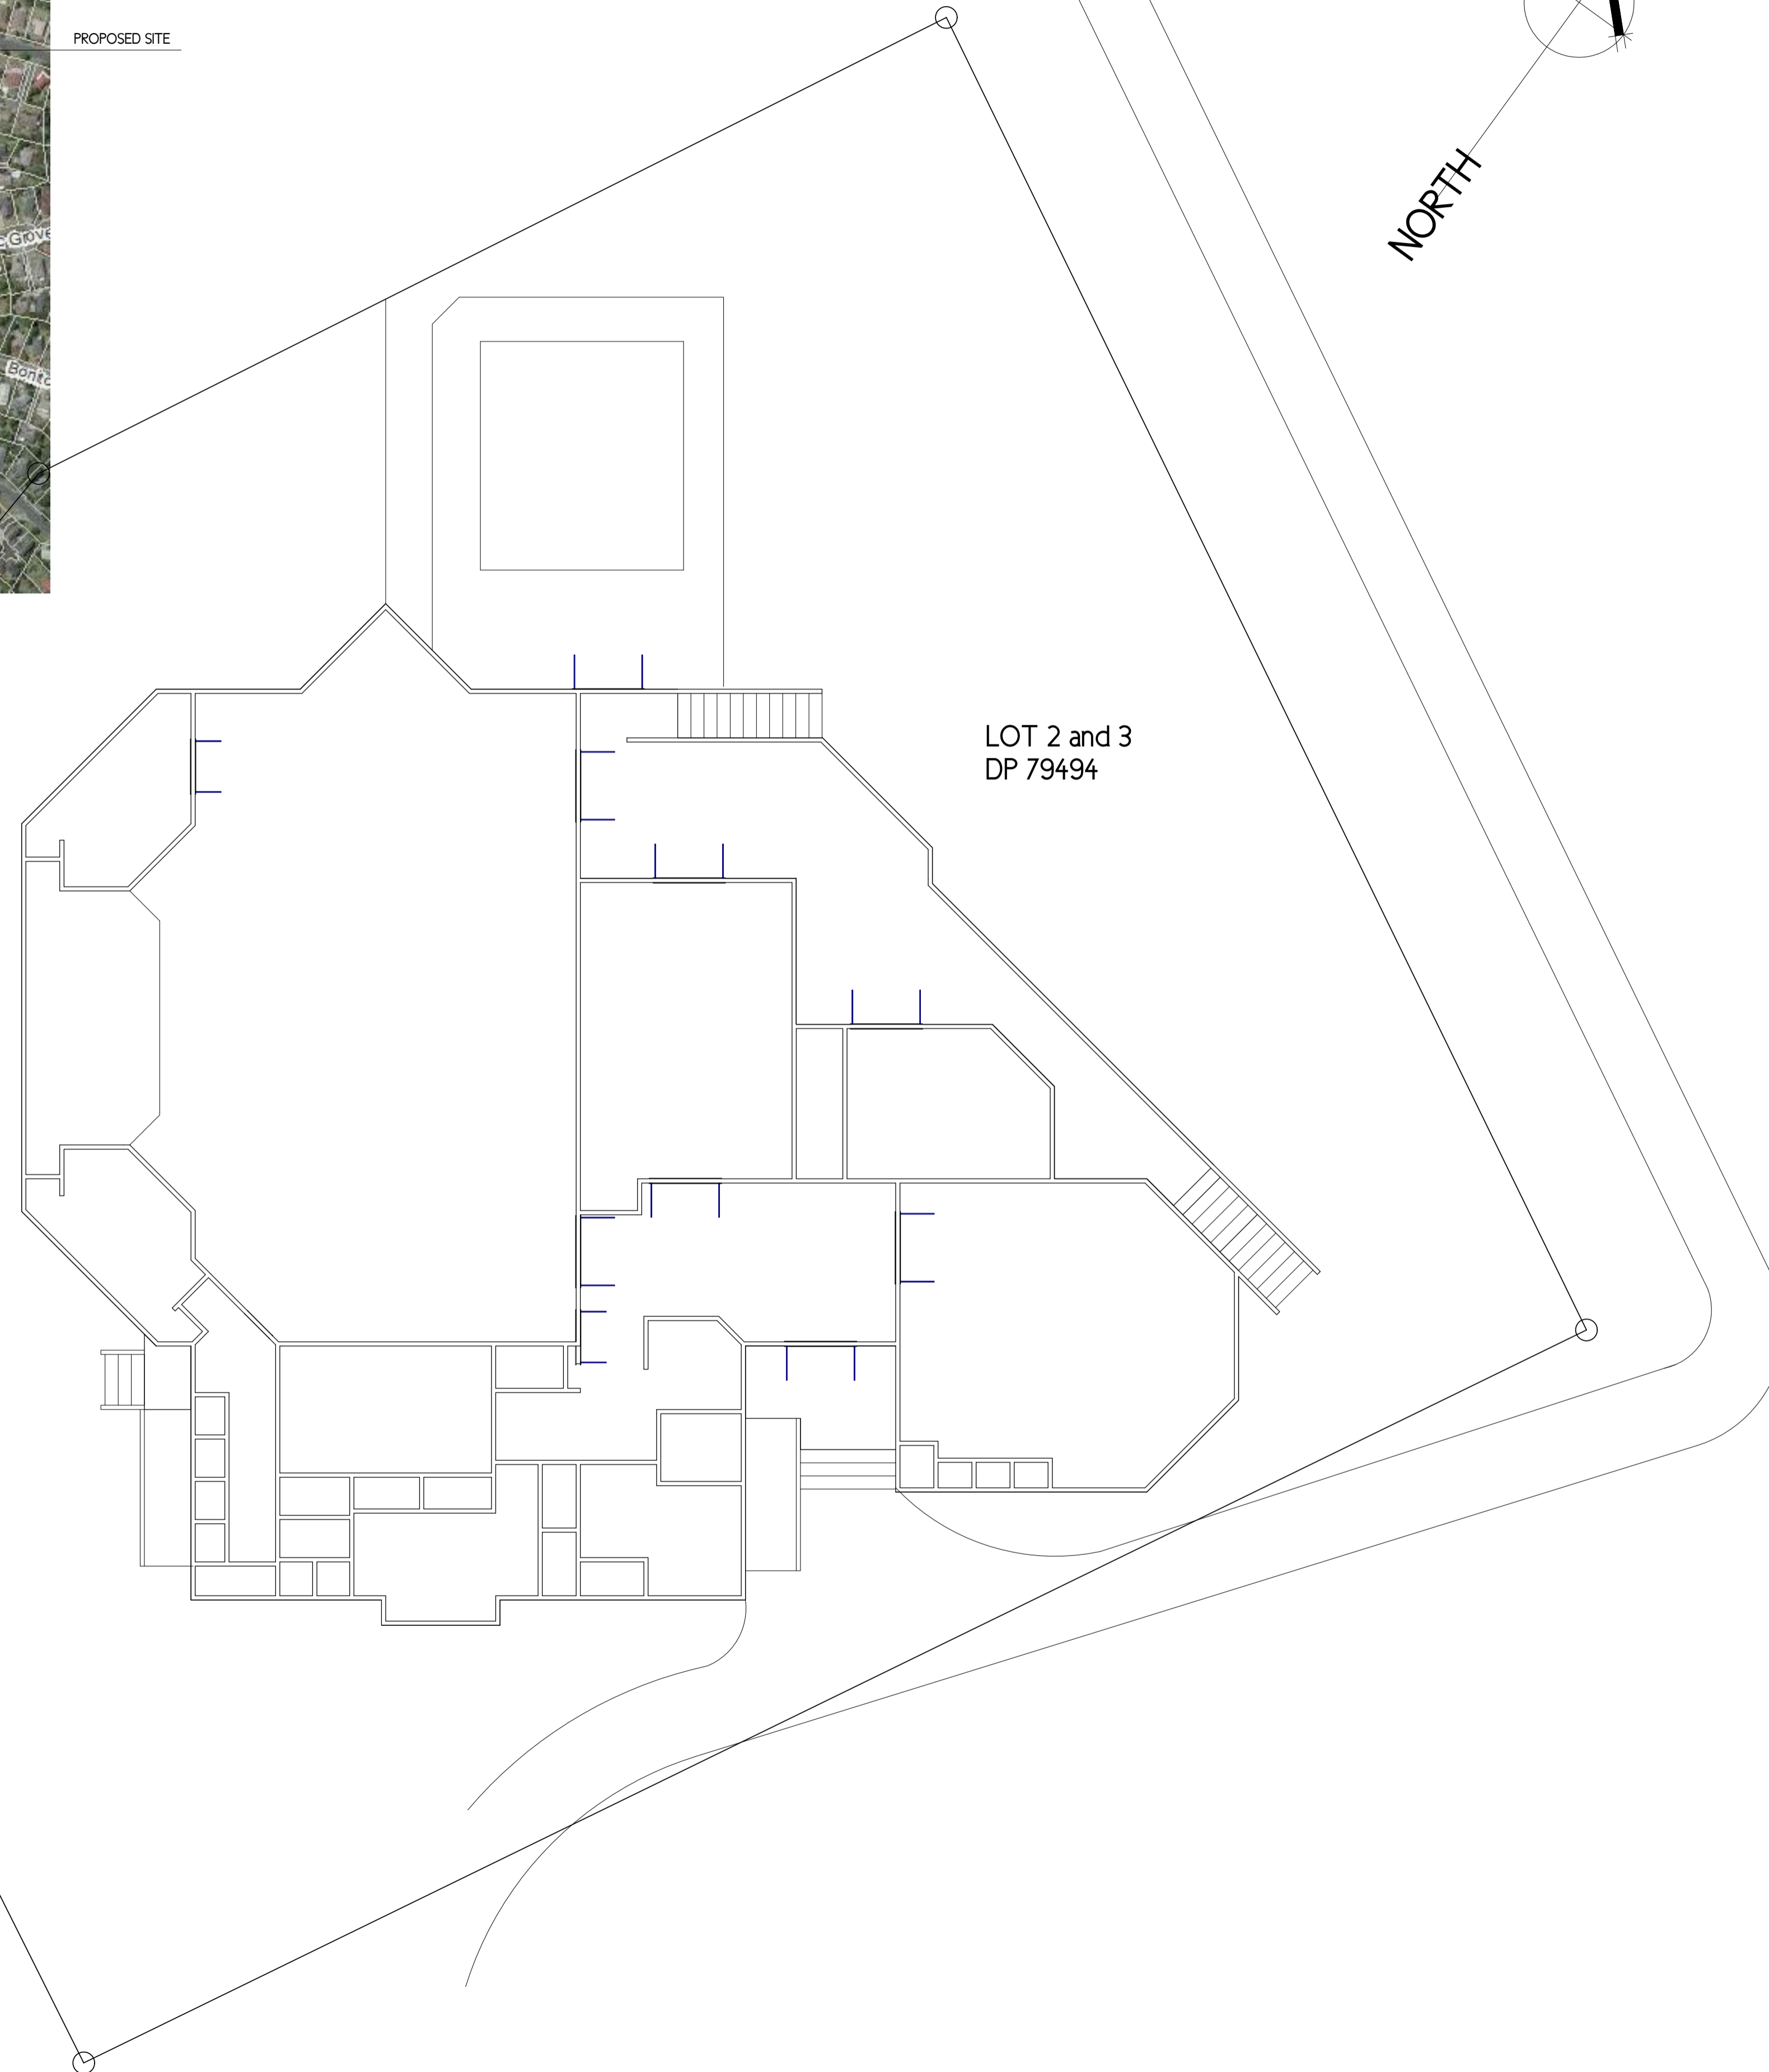


PROPOSED SITE

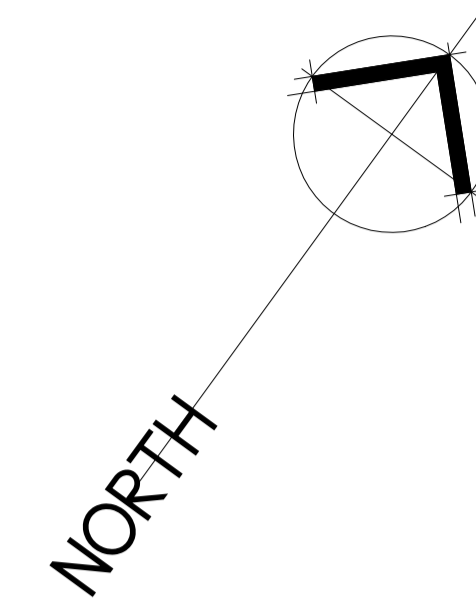

LOT 2 and 3  
DP 79494

Copyright of this document belongs to C4 ARCHITECTS LTD  
 All dimensions are in millimetres unless otherwise noted.  
 Check and verify all dimensions and levels on site prior to work commencing.  
 All work to comply with NZBC, NZS-3604 and Local Authority regulations.  
 Drawings to be read in conjunction with Structural Engineers drawings, Fire Reports, Specifications, and all other relevant documentation.  
 DO NOT SCALE OFF THIS DRAWING

| REV                   | DATE | AMENDMENT |
|-----------------------|------|-----------|
| <b>Project Status</b> |      |           |

CLIENT: AUCKLAND COUNCIL  
 PROJECT: BAYVIEW COMMUNITY CENTRE  
 72 Bayview Road  
 Lot 2,3 DP79494  
 BAYVIEW, AUCKLAND

SHEET TITLE: **SITE PLAN**

SCALE: 1:100  
 at A1, half scale at A3  
 DATE: APR 2016

PROJECT No: **015**  
 DESIGN: DWC  
 DRAWING: DWC

SHEET No: **WD-101**  
 REVISION: **A**




MB : 021 676 501  
 EM : david@c4architects.co.nz  
 WEB : c4architects.co.nz  
 MAIL : PO BOX 261, OREWA 0946

CONCEPT - COLLABORATION - CREATIVITY - CONSTRUCTION



Copyright of this document belongs to C4 ARCHITECTS LTD  
 All dimensions are in millimetres unless otherwise noted.  
 Check and verify all dimensions and levels on site prior to work commencing.  
 All work to comply with NZBC, NZS-3604 and Local Authority regulations.  
 Drawings to be read in conjunction with Structural Engineers drawings, Fire Reports, Specifications, and all other relevant documentation.  
 DO NOT SCALE OFF THIS DRAWING

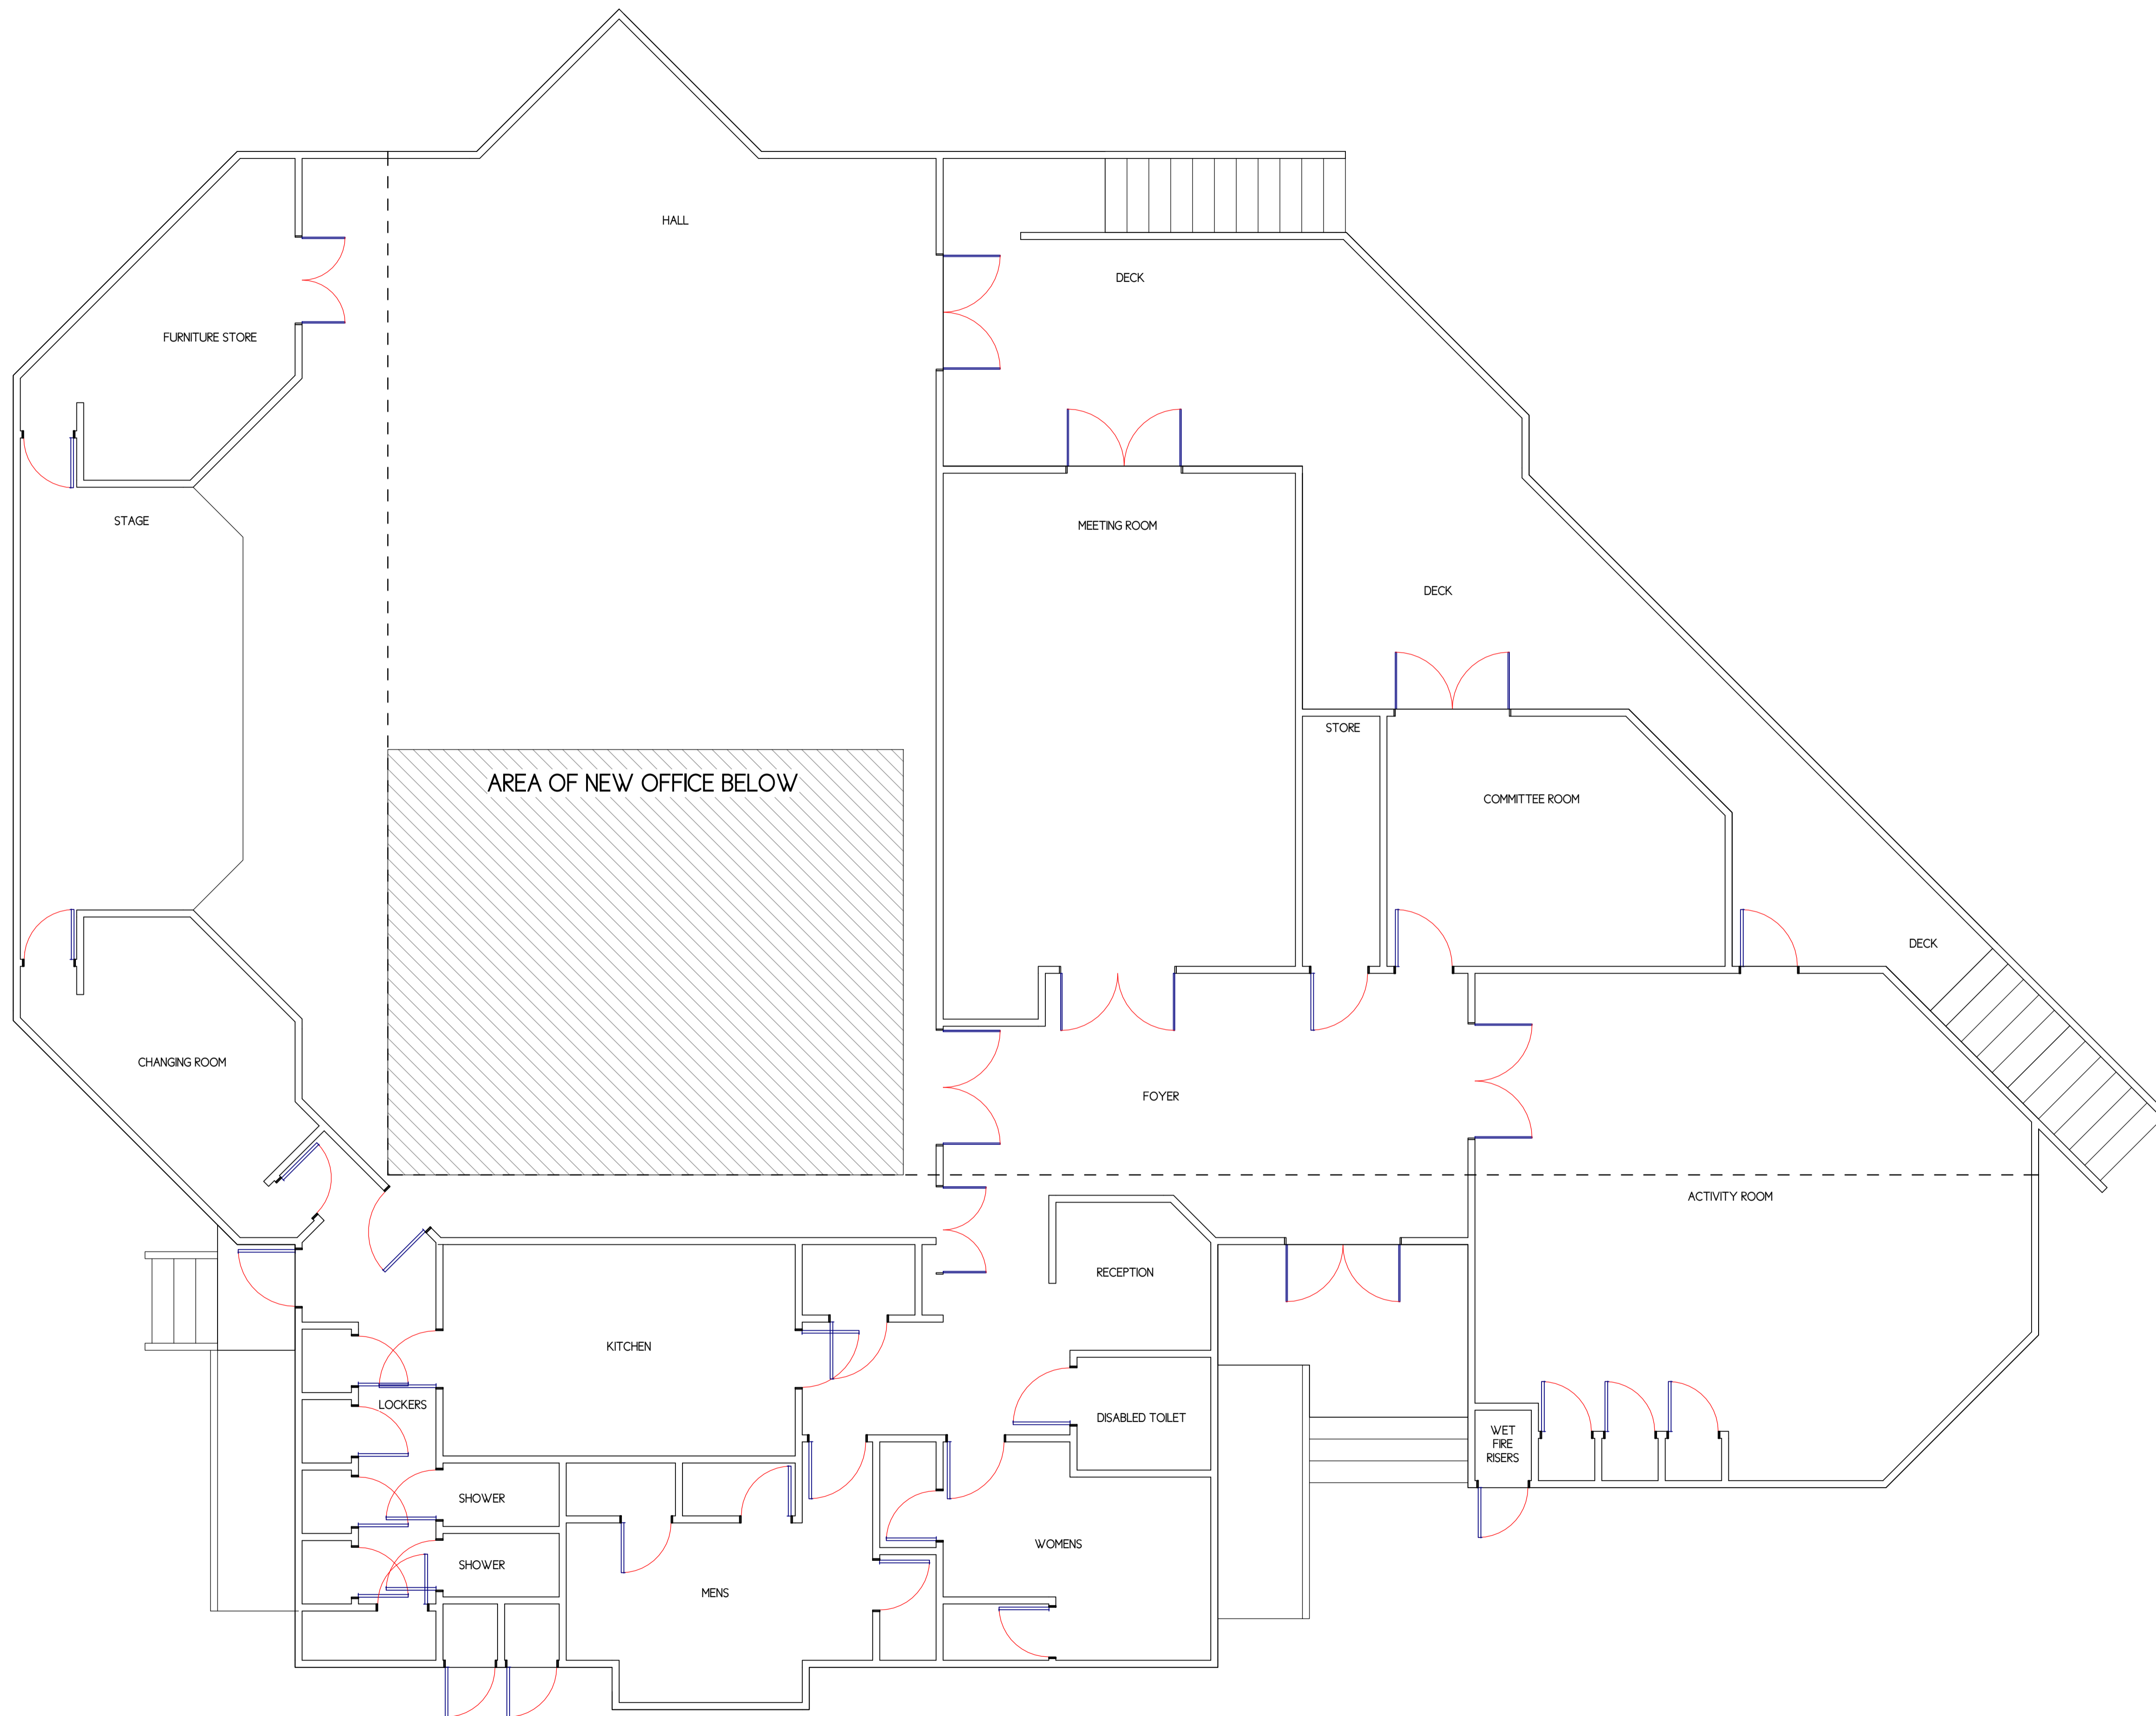

| REV | DATE | AMENDMENT |
|-----|------|-----------|
|     |      |           |

### Project Status

CLIENT: AUCKLAND COUNCIL  
 PROJECT: BAYVIEW COMMUNITY CENTRE  
 72 Bayview Road  
 Lot 2.3 DP79494  
 BAYVIEW, AUCKLAND  
 SHEET TITLE: EXISTING GROUND FLOOR PLANS

SCALE: 1:50  
 at A1, half scale at A3  
 DATE: APR 2016

PROJECT No: 015  
 DESIGN: DWK  
 DRAWN: DWK

SHEET No: WD-102  
 REVISION: A






MB : 021 676 501  
 EM : david@c4architects.co.nz  
 WEB : c4architects.co.nz  
 MAIL : PO BOX 261, OREWA 0946

CONCEPT - COLLABORATION - CREATIVITY - CONSTRUCTION



Copyright of this document belongs to C4 ARCHITECTS LTD  
 All dimensions are in millimetres unless otherwise noted.  
 Check and verify all dimensions and levels on site prior to work commencing.  
 All work to comply with NZBC, NZS-3604 and Local Authority regulations.  
 Drawings to be read in conjunction with Structural Engineers drawings, Fire Reports, Specifications, and all other relevant documentation.  
 DO NOT SCALE OFF THIS DRAWING

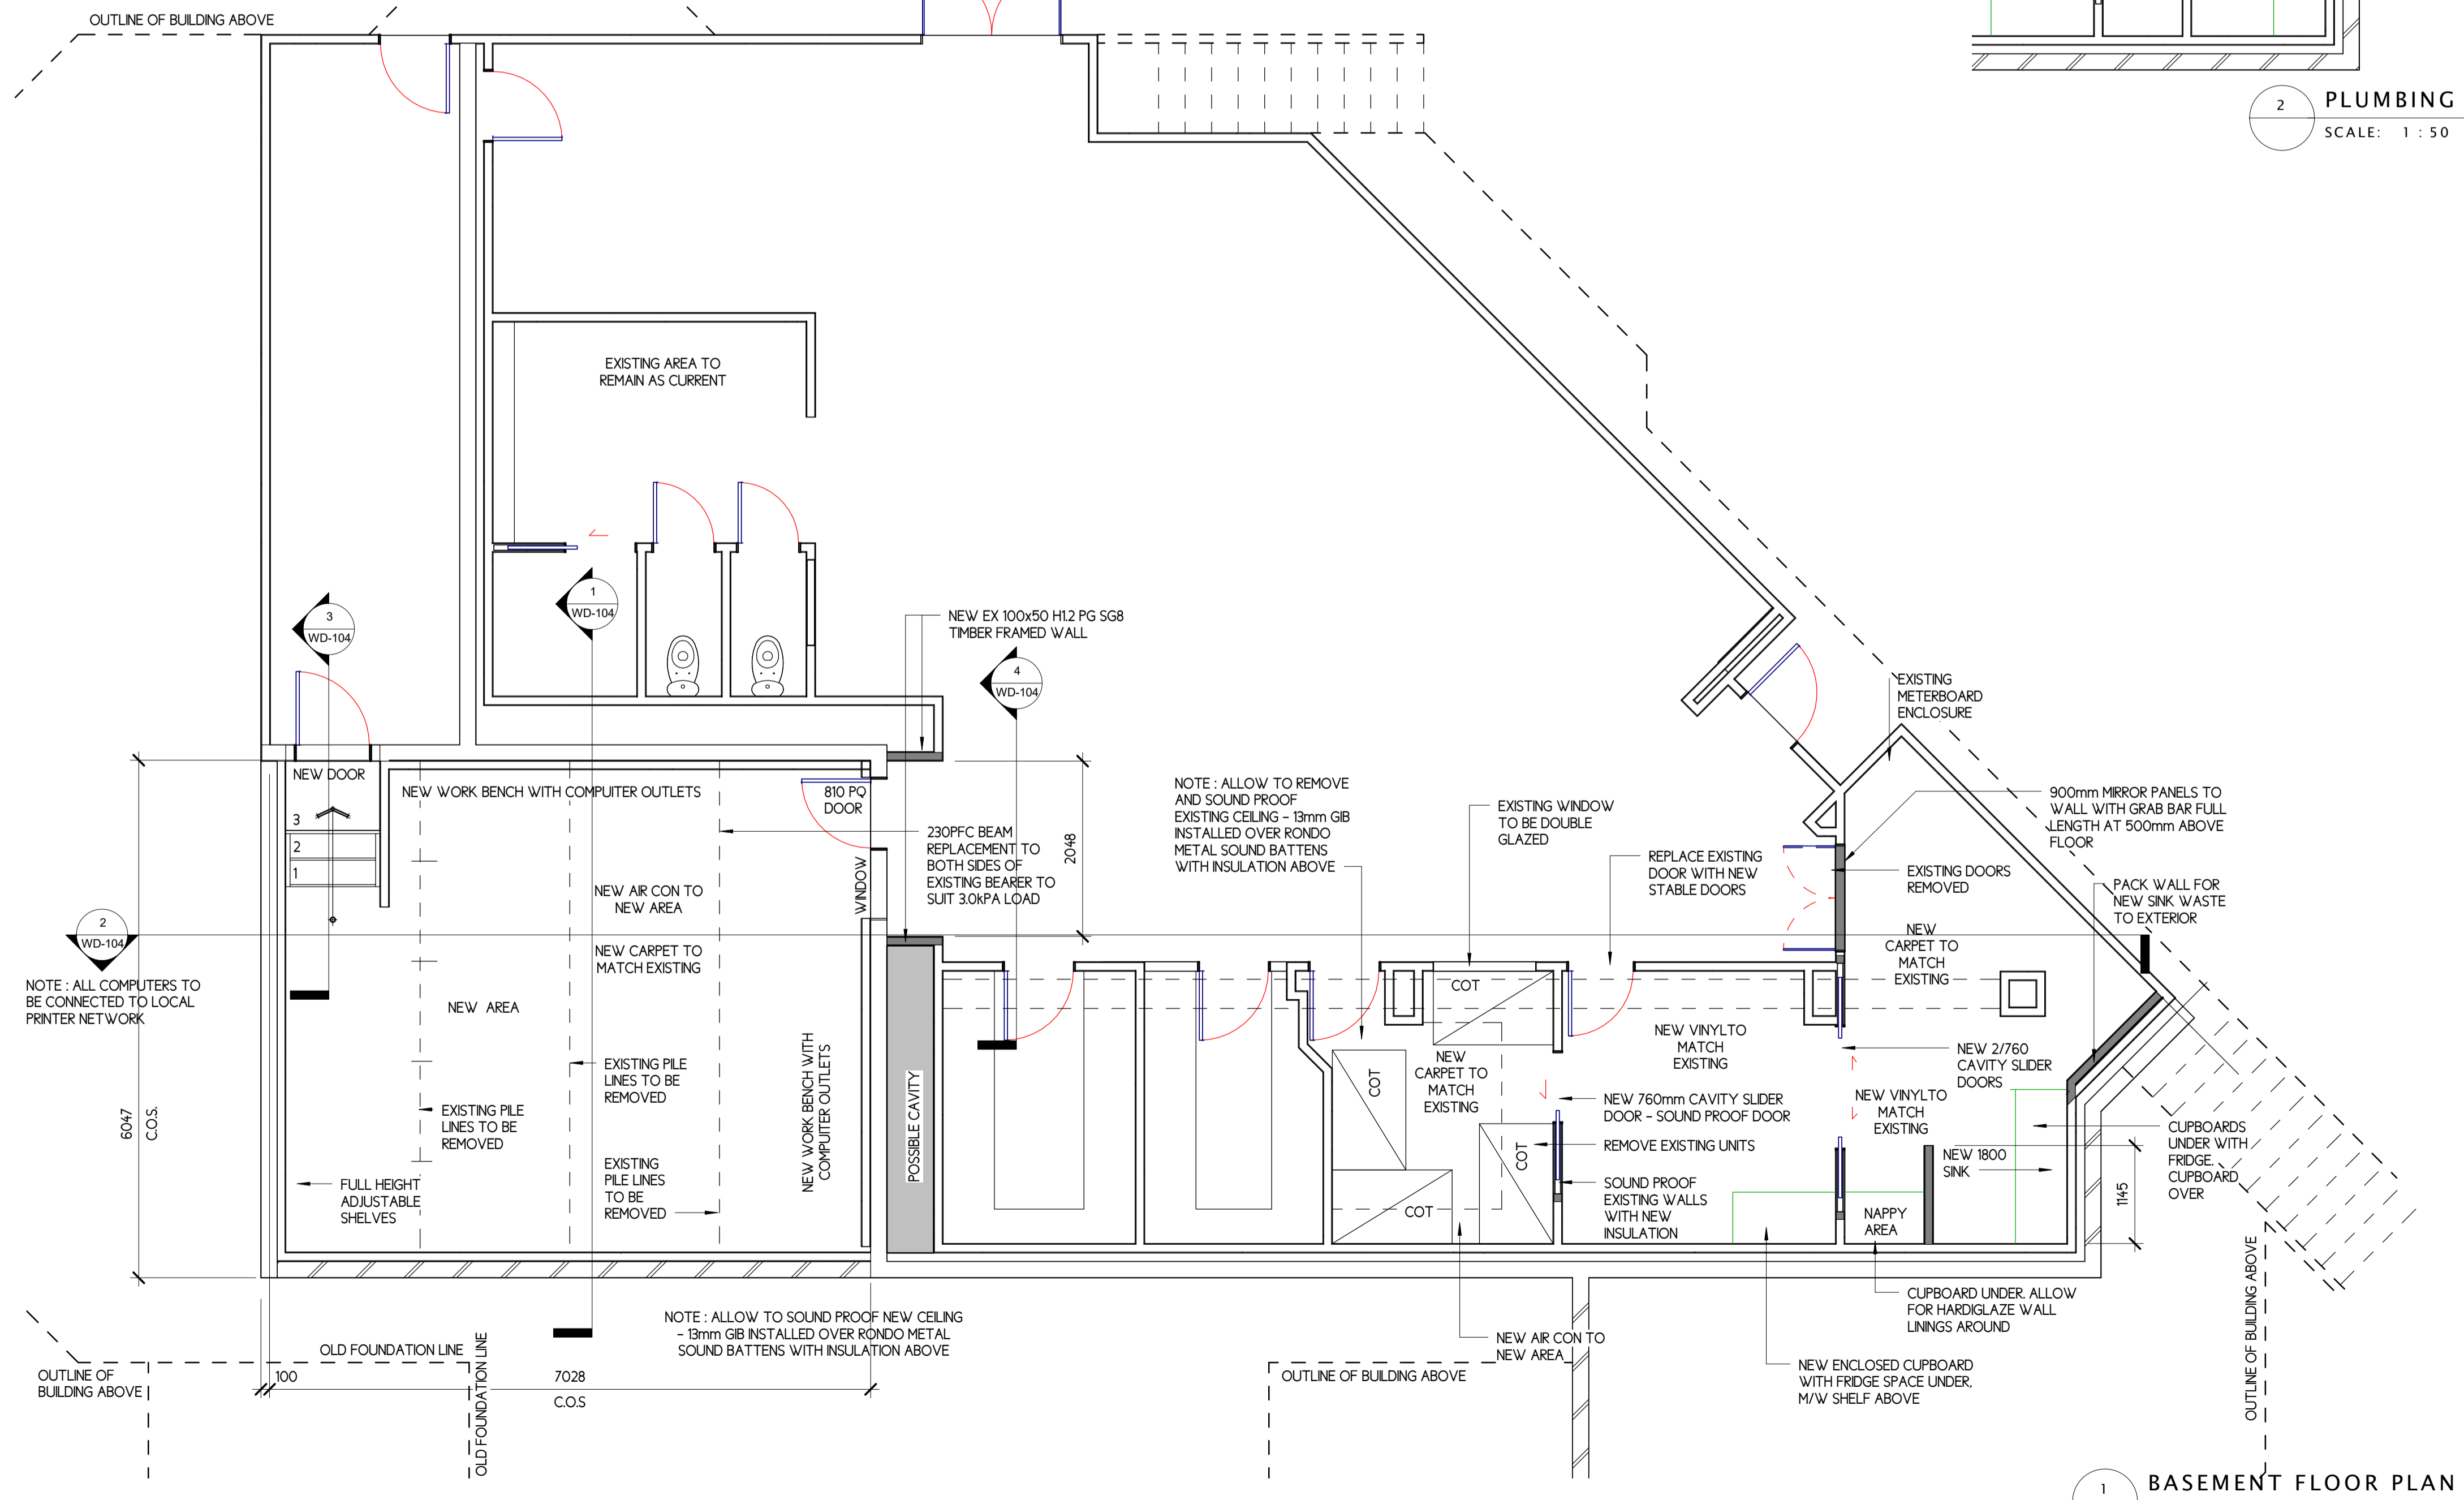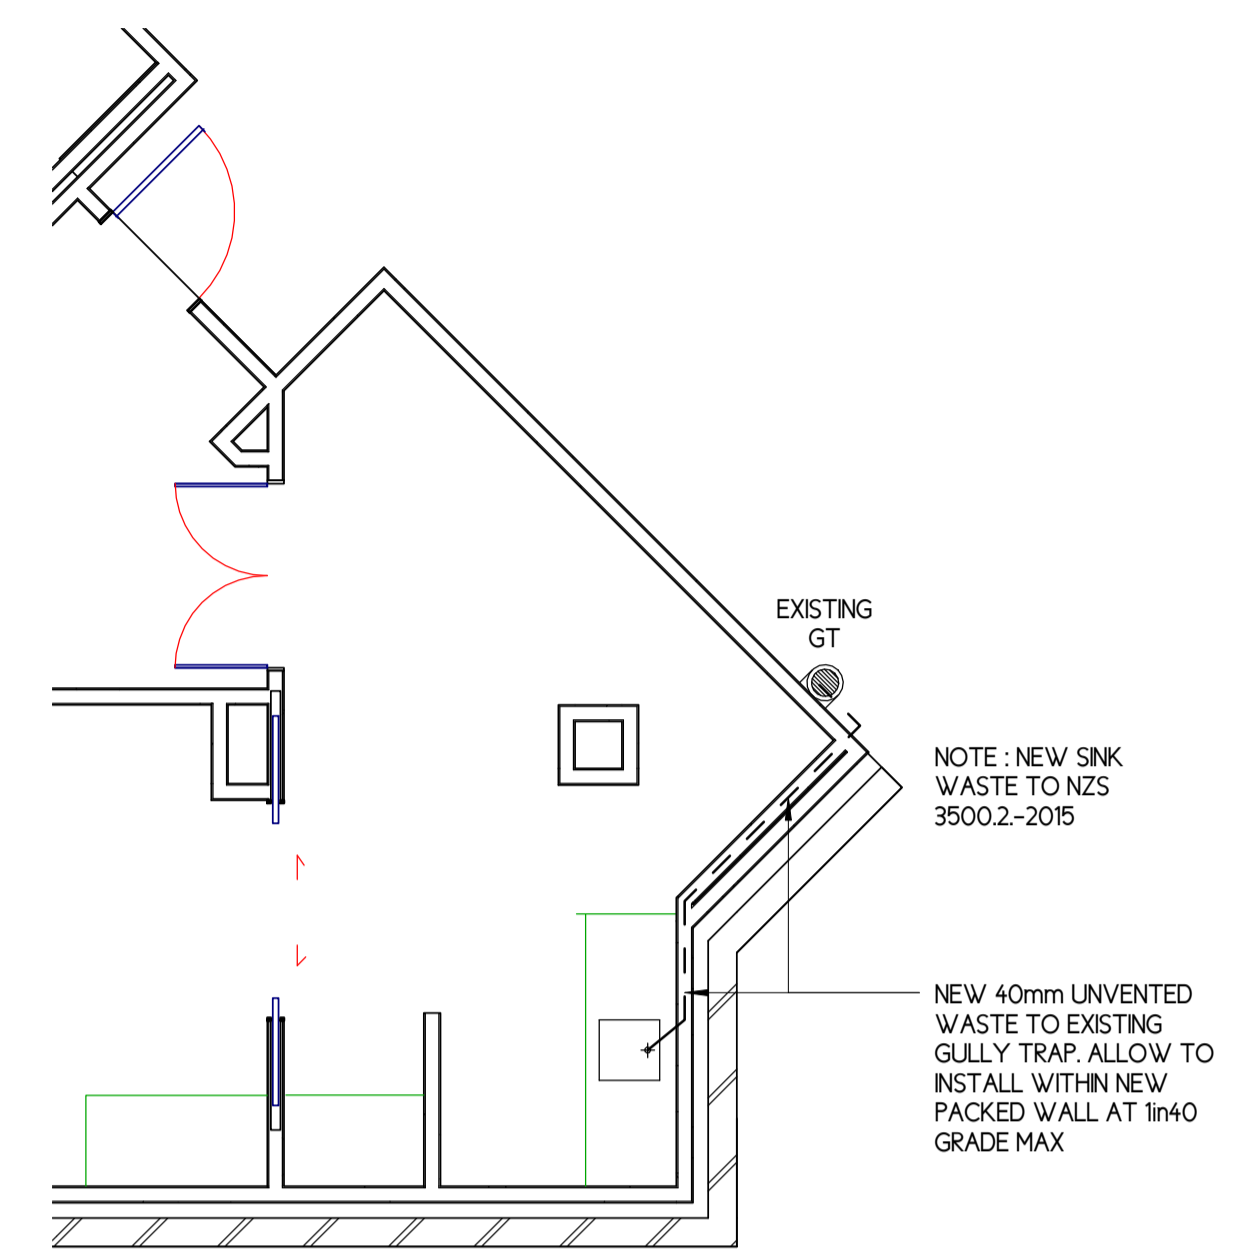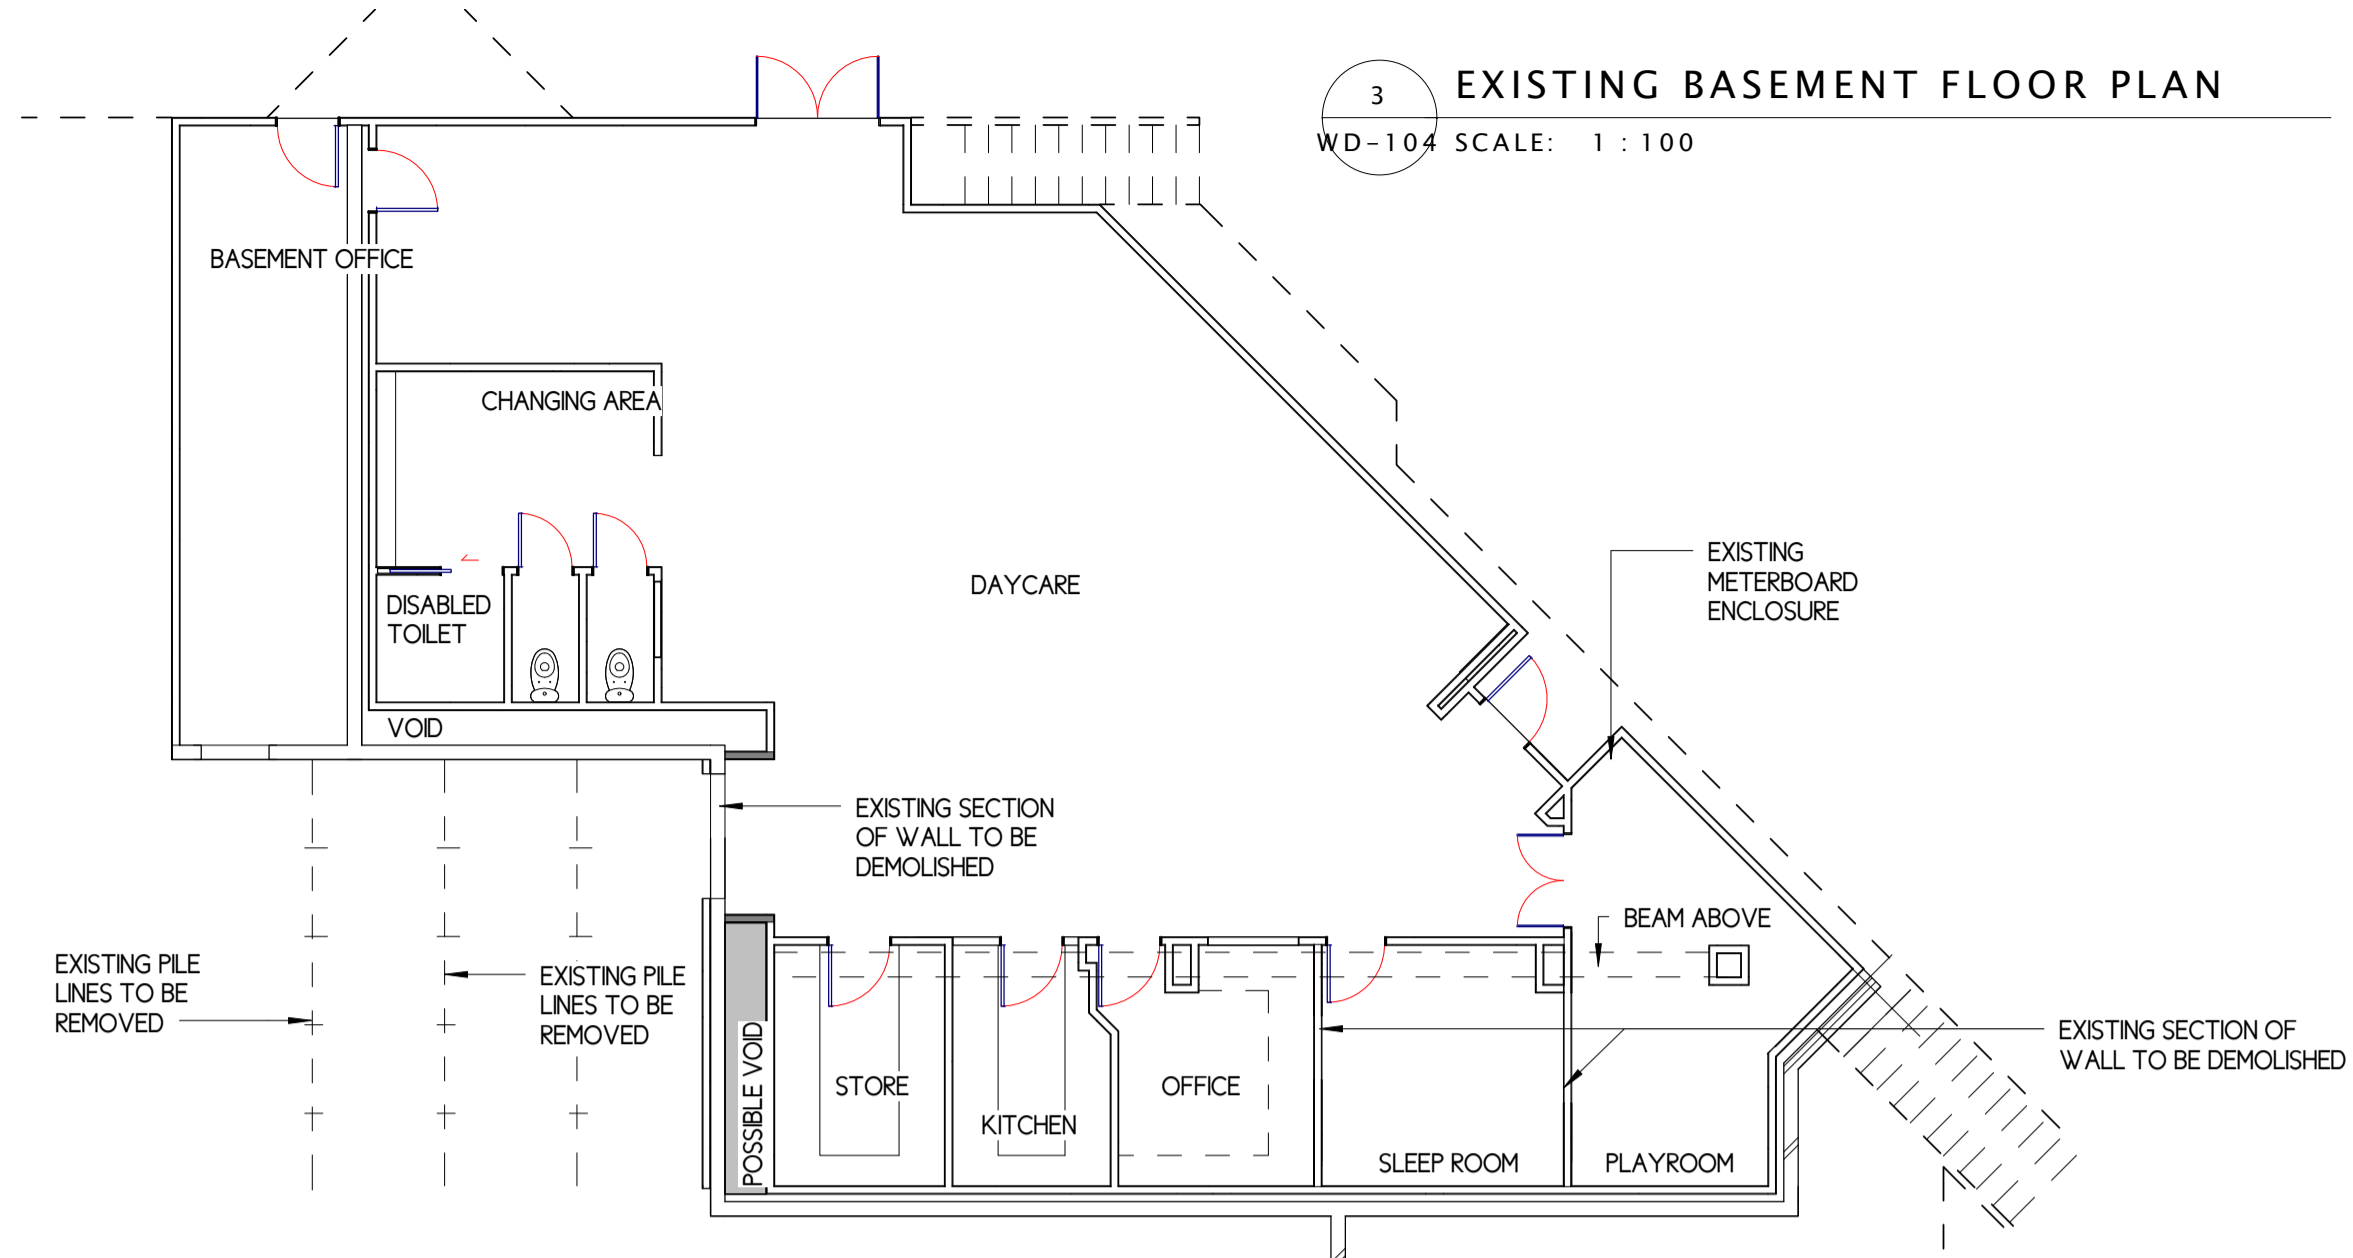

| REV                   | DATE  | AMENDMENT            |
|-----------------------|---|----------------------|
| <b>Project Status</b> |   |                      |
| CLINT                 | AUCKLAND COUNCIL  |                      |
| PROJECT               | BAYVIEW COMMUNITY CENTRE<br>72 Bayview Road<br>Lot 2.3 DP/9494<br>BAYVIEW, AUCKLAND |                      |
| SHEET TITLE           | PROPOSED FLOOR PLAN   |                      |
| SCALE                 | As indicated at A1, half scale at A3  |                      |
| PROJECT No            | 015   | DATE APR 2016        |
| SHEET No              | WD-103  | DESIGN DWG DRAWN DWG |
|                       |   | REVISION A           |


**C4 ARCHITECTS**

MB : 021 676 501  
 EM : david@c4architects.co.nz  
 WEB : c4architects.co.nz  
 MAIL : PO BOX 261, OREWA 0946


CONCEPT - COLLABORATION - CREATIVITY - CONSTRUCTION

1 BASEMENT FLOOR PLAN  
 WD-104 SCALE: 1:50


Copyright of this document belongs to C4 ARCHITECTS LTD  
 All dimensions are in millimetres unless otherwise noted.  
 Check and verify all dimensions and levels on site prior to work commencing.  
 All work to comply with NZBC, NZS-3604 and Local Authority regulations.  
 Drawings to be read in conjunction with Structural Engineers drawings, Fire Reports, Specifications, and all other relevant documentation.  
 DO NOT SCALE OFF THIS DRAWING

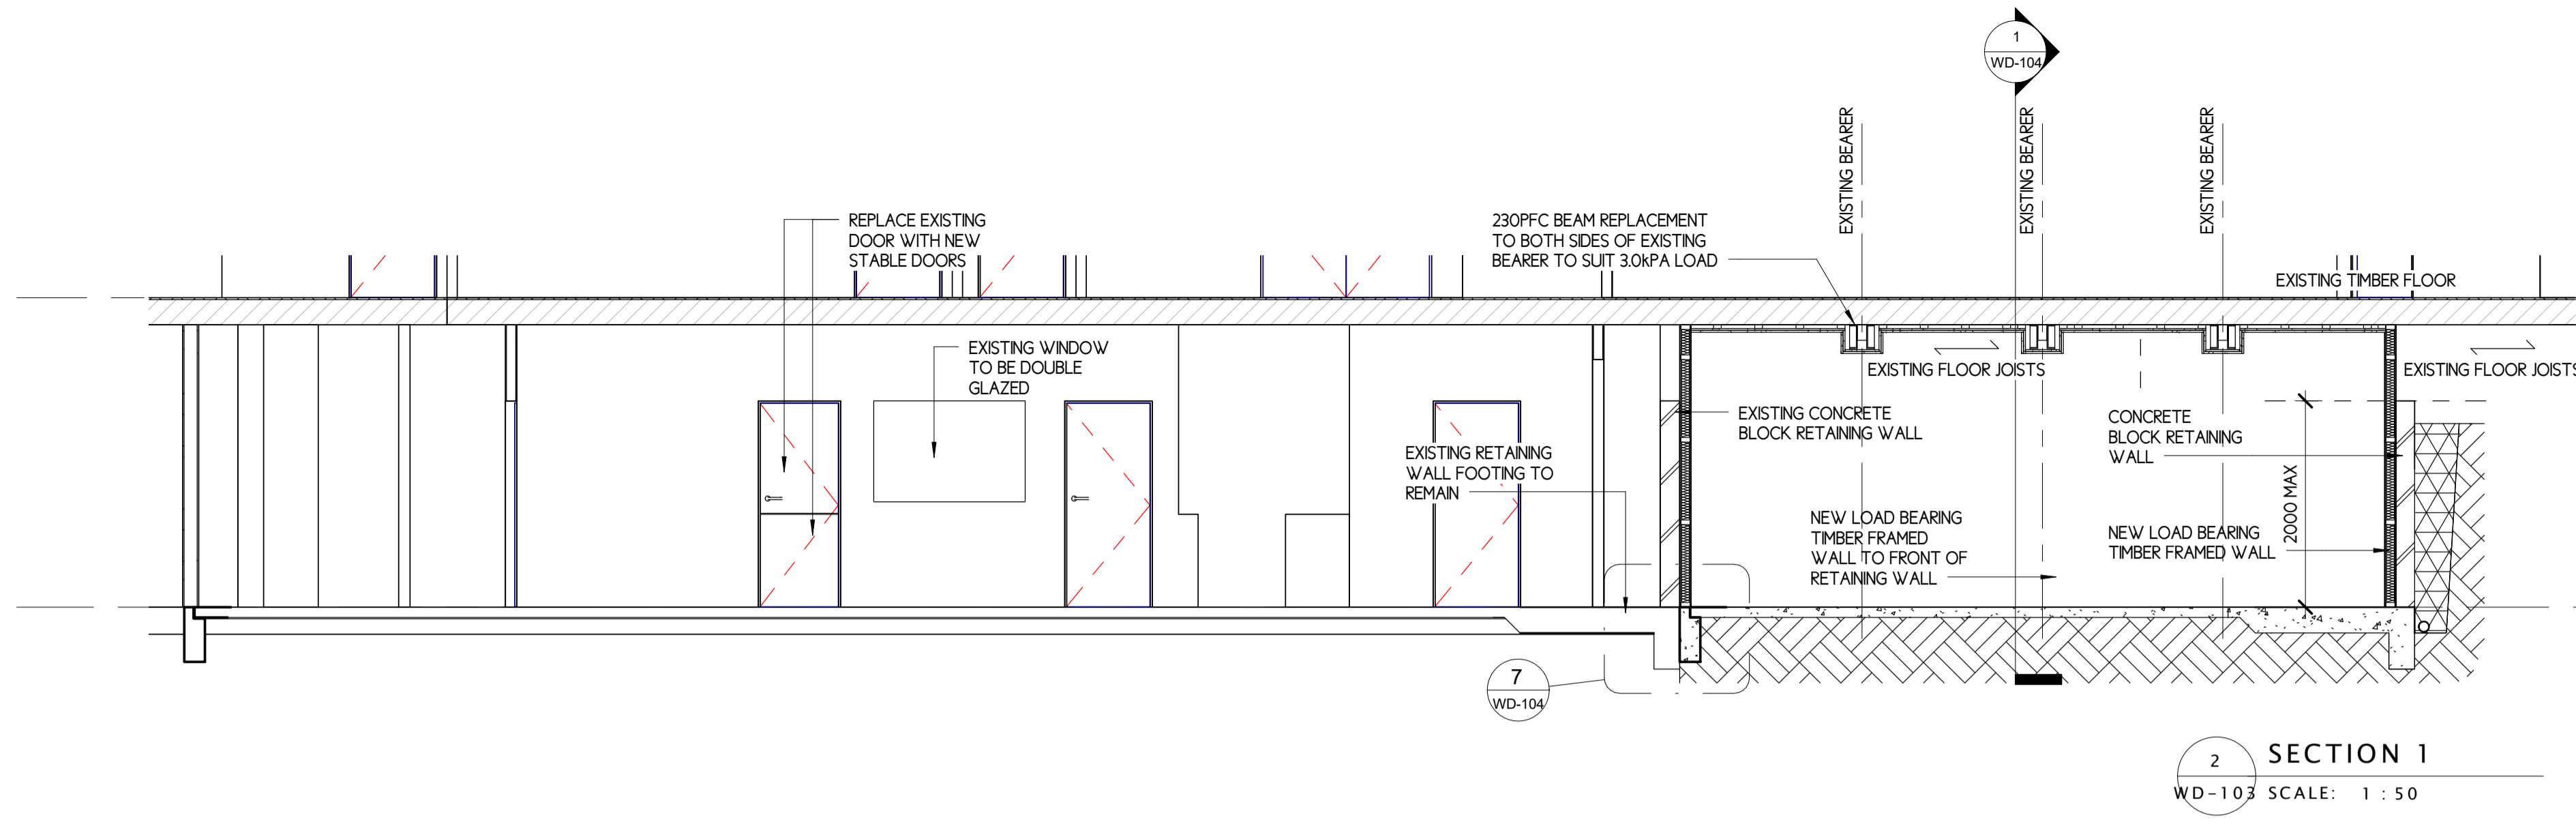


2 SECTION 1  
 WD-103 SCALE: 1 : 50

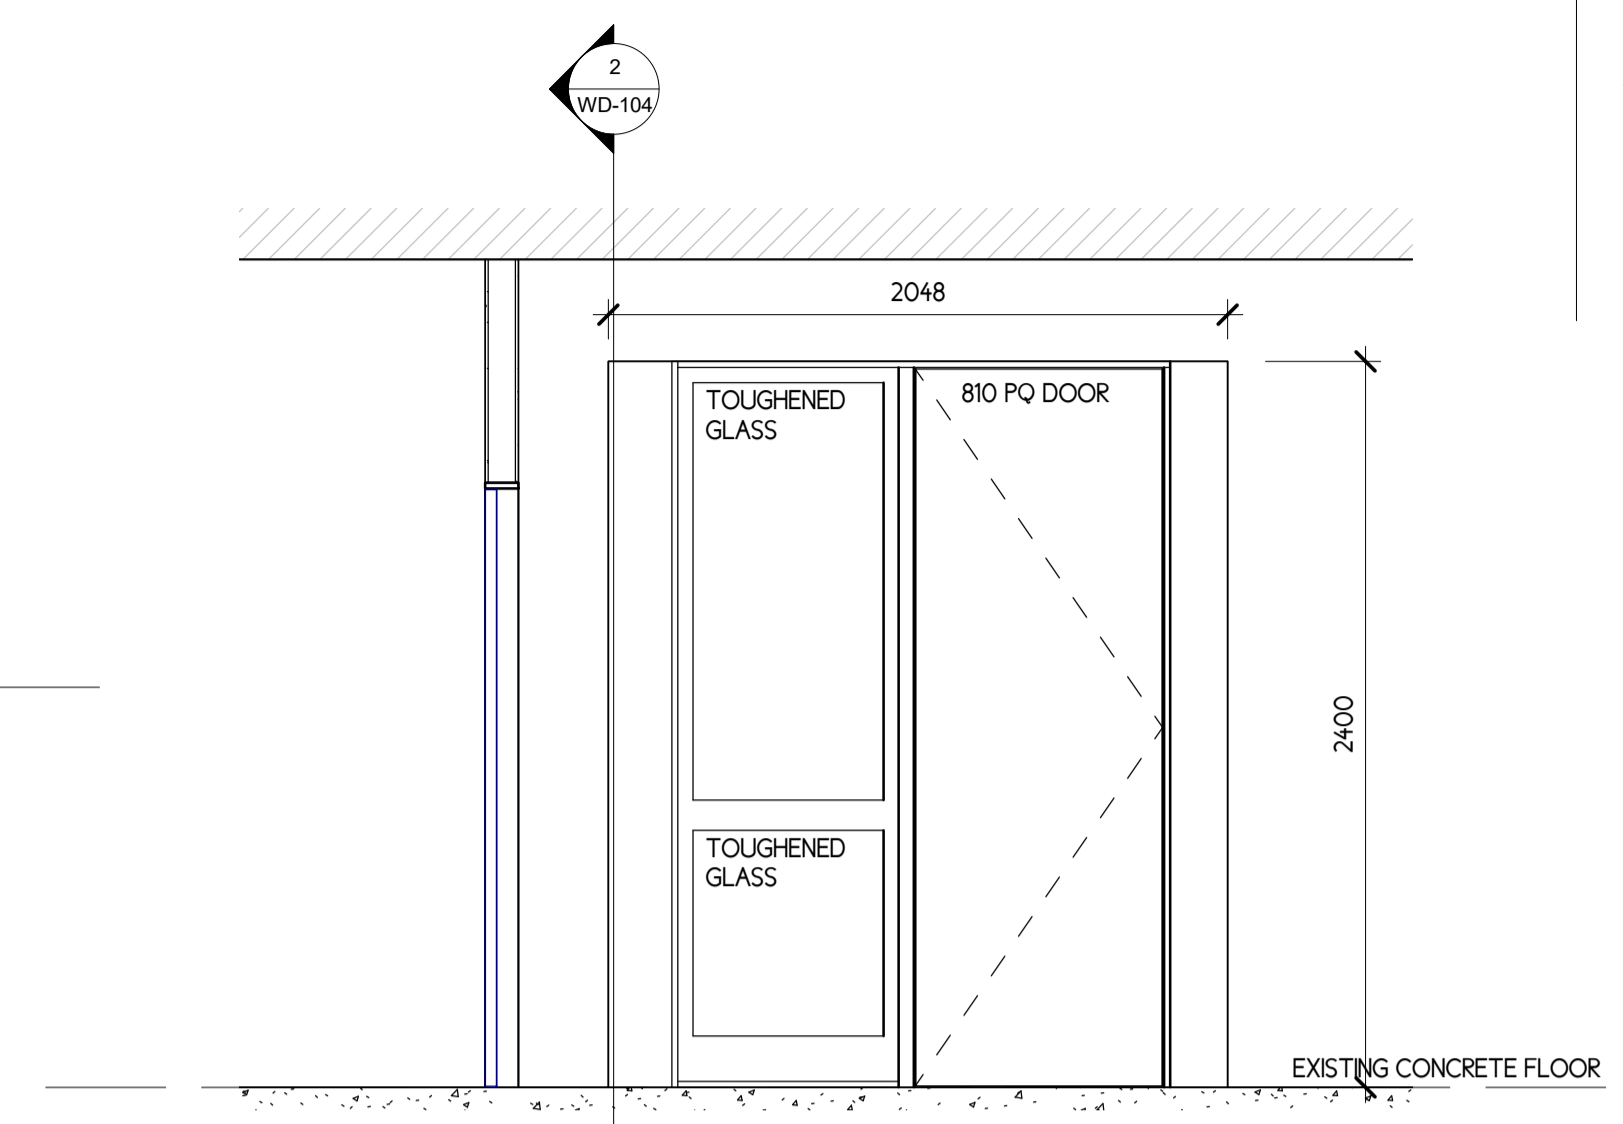


4 NEW DOORS  
 WD-103 SCALE: 1 : 25

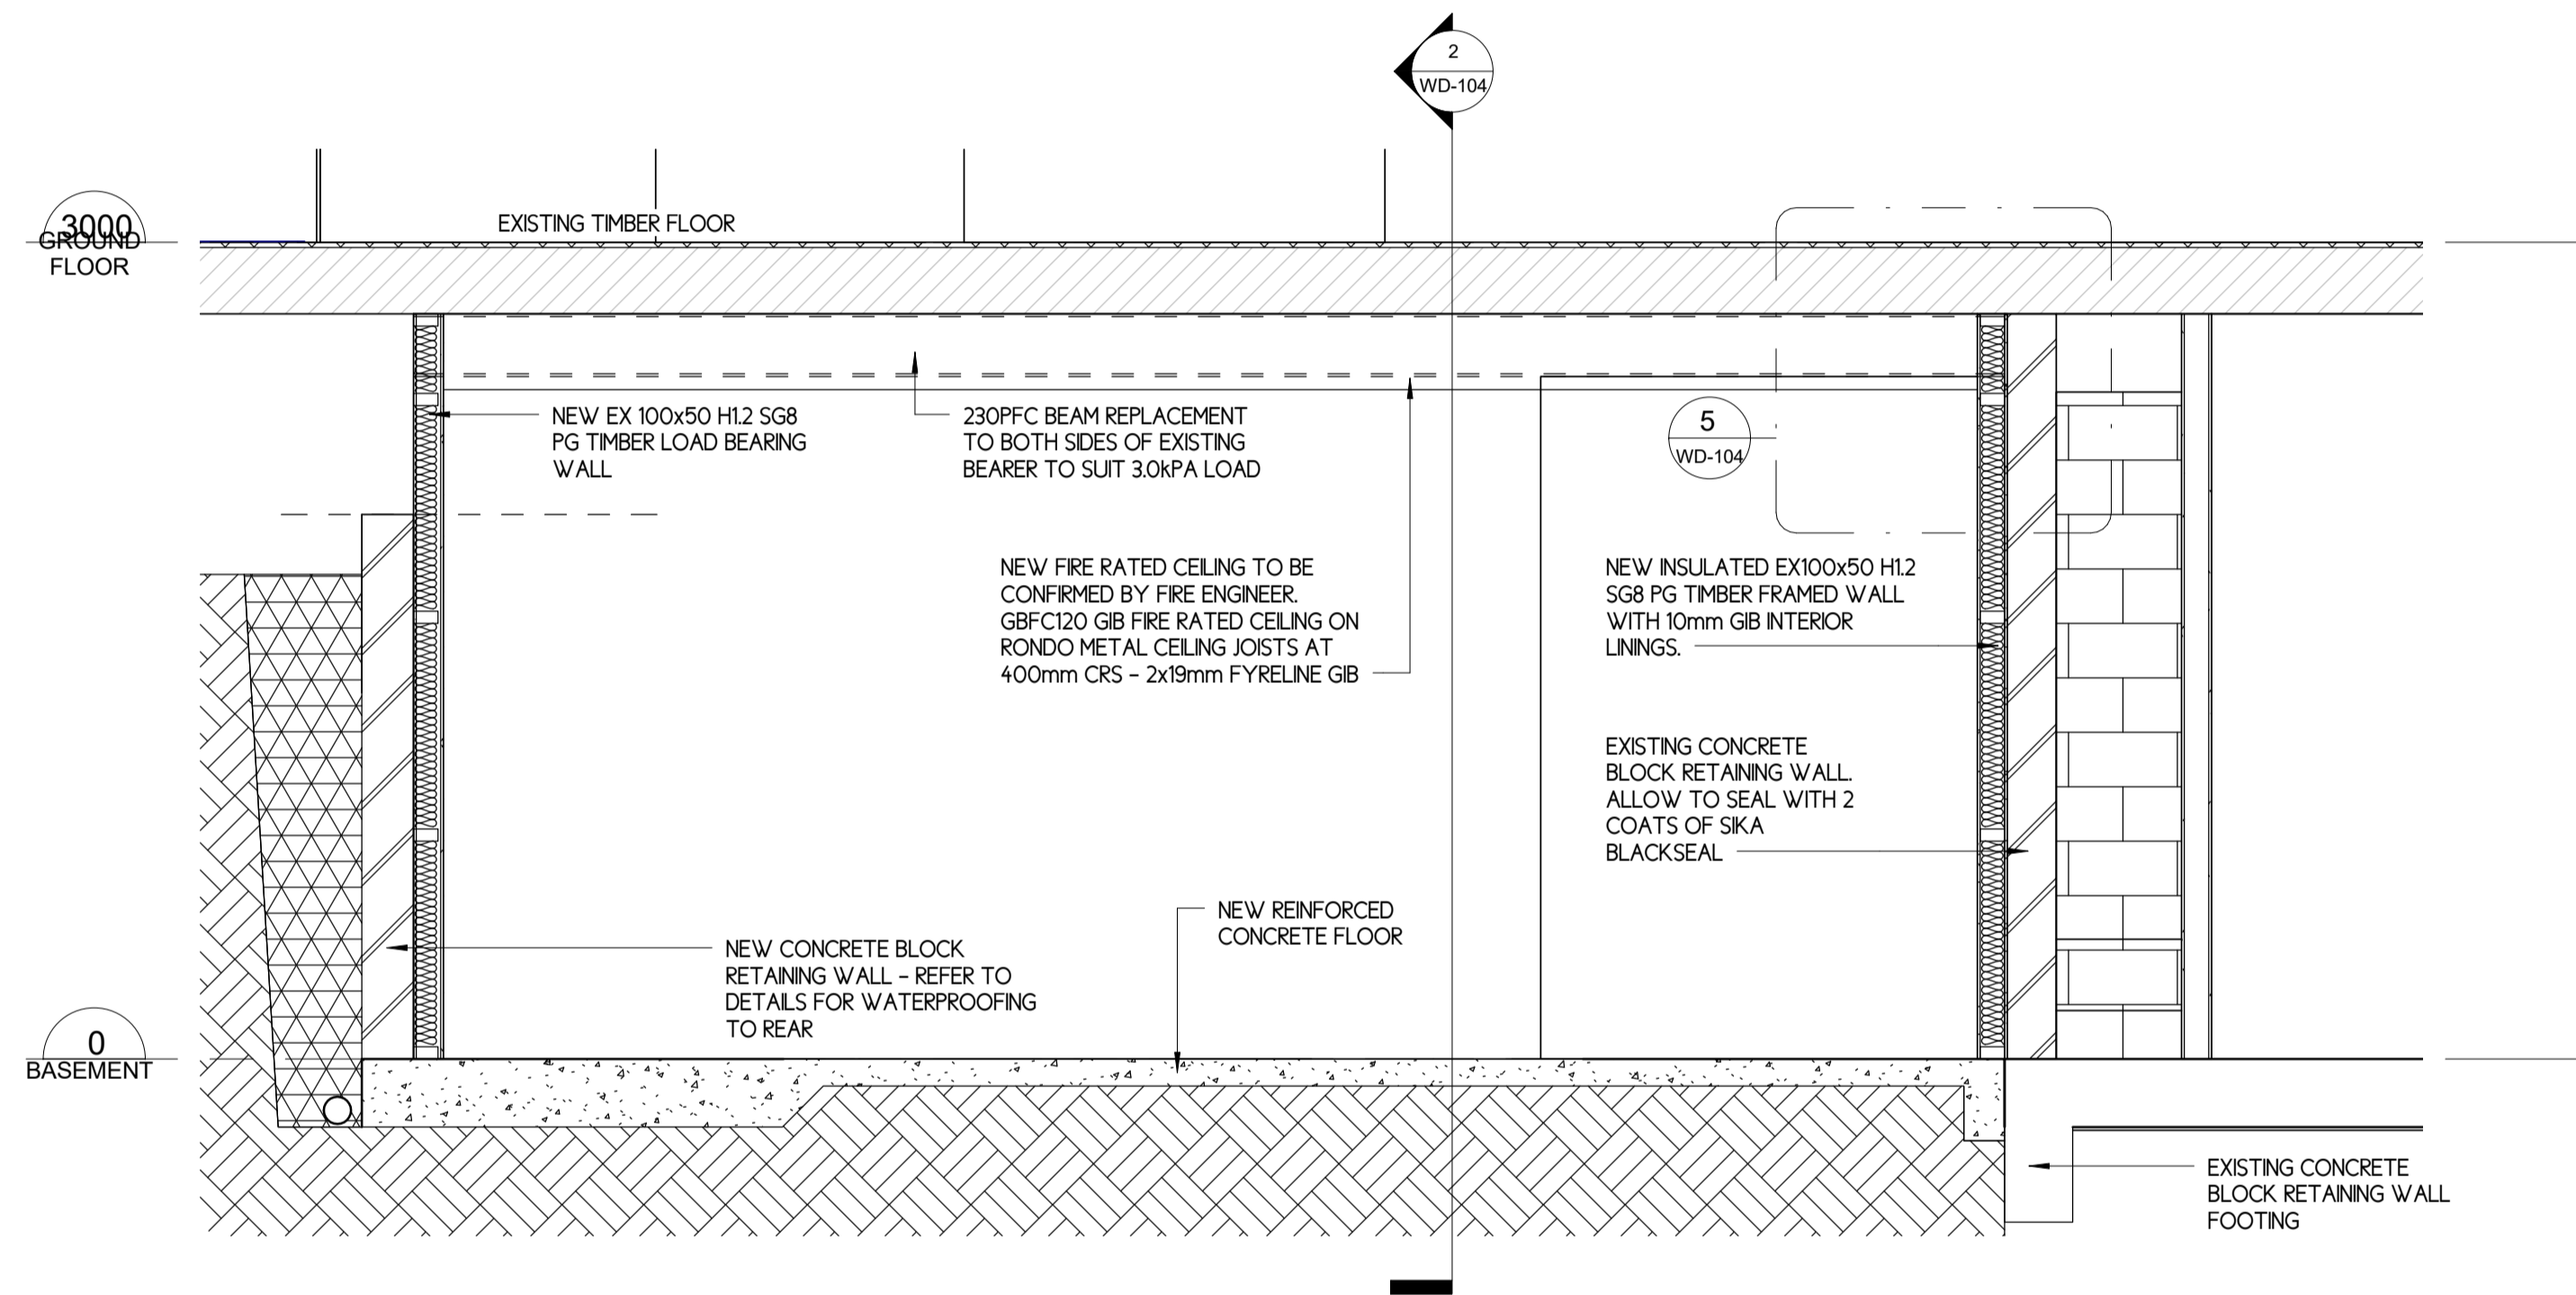


1 SECTION 2  
 WD-103 SCALE: 1 : 25

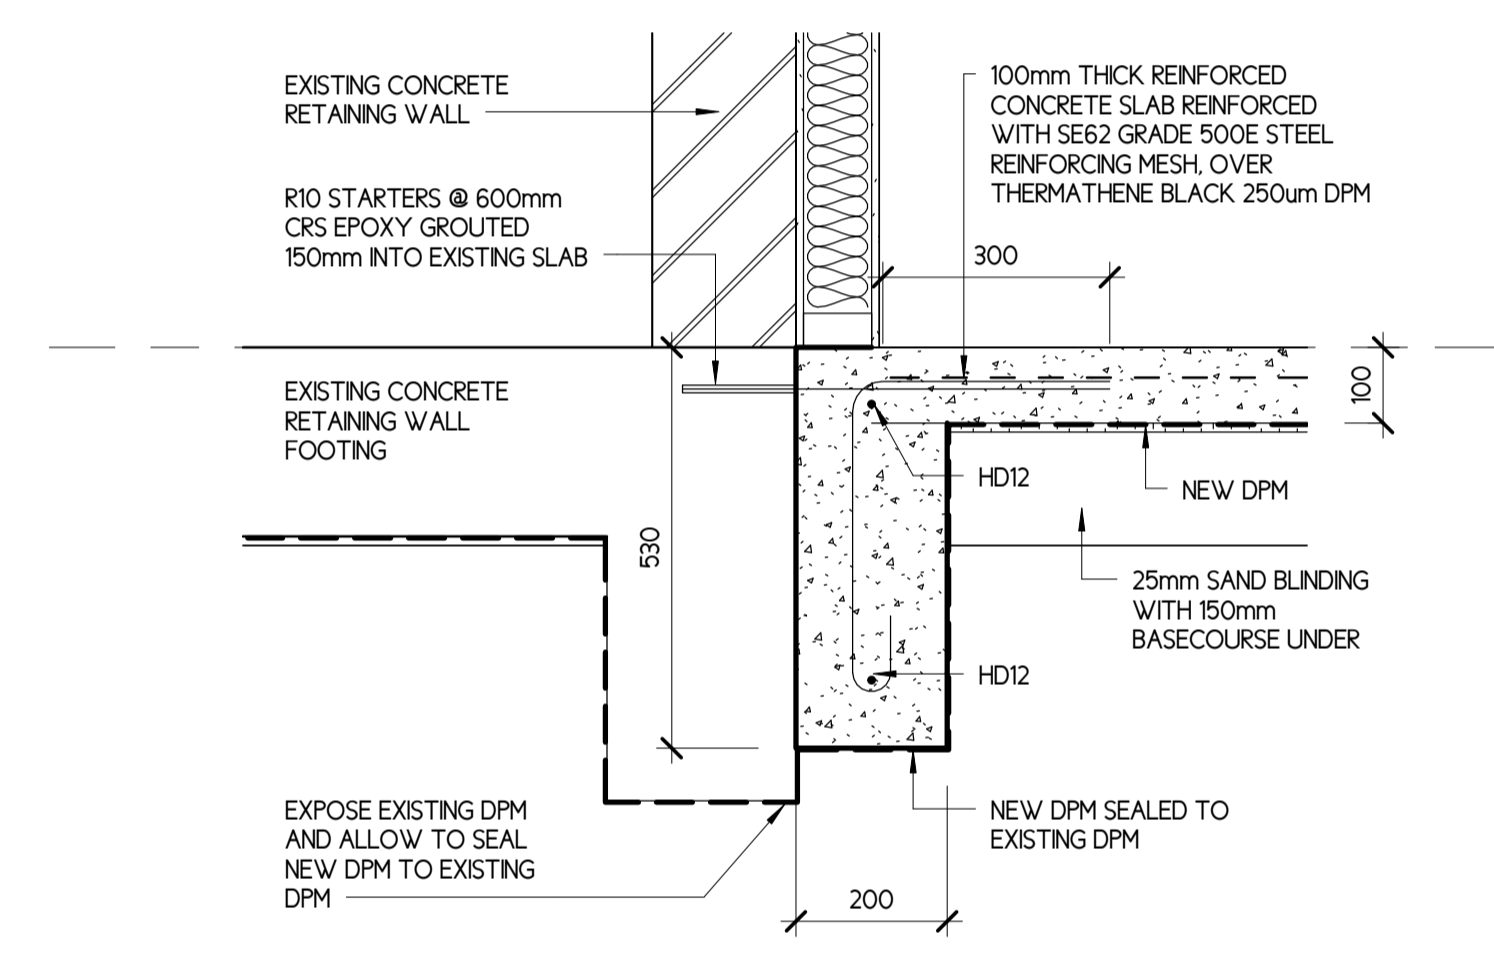


7 FOUNDATION JUNCTION DETAIL  
 WD-104 SCALE: 1 : 10

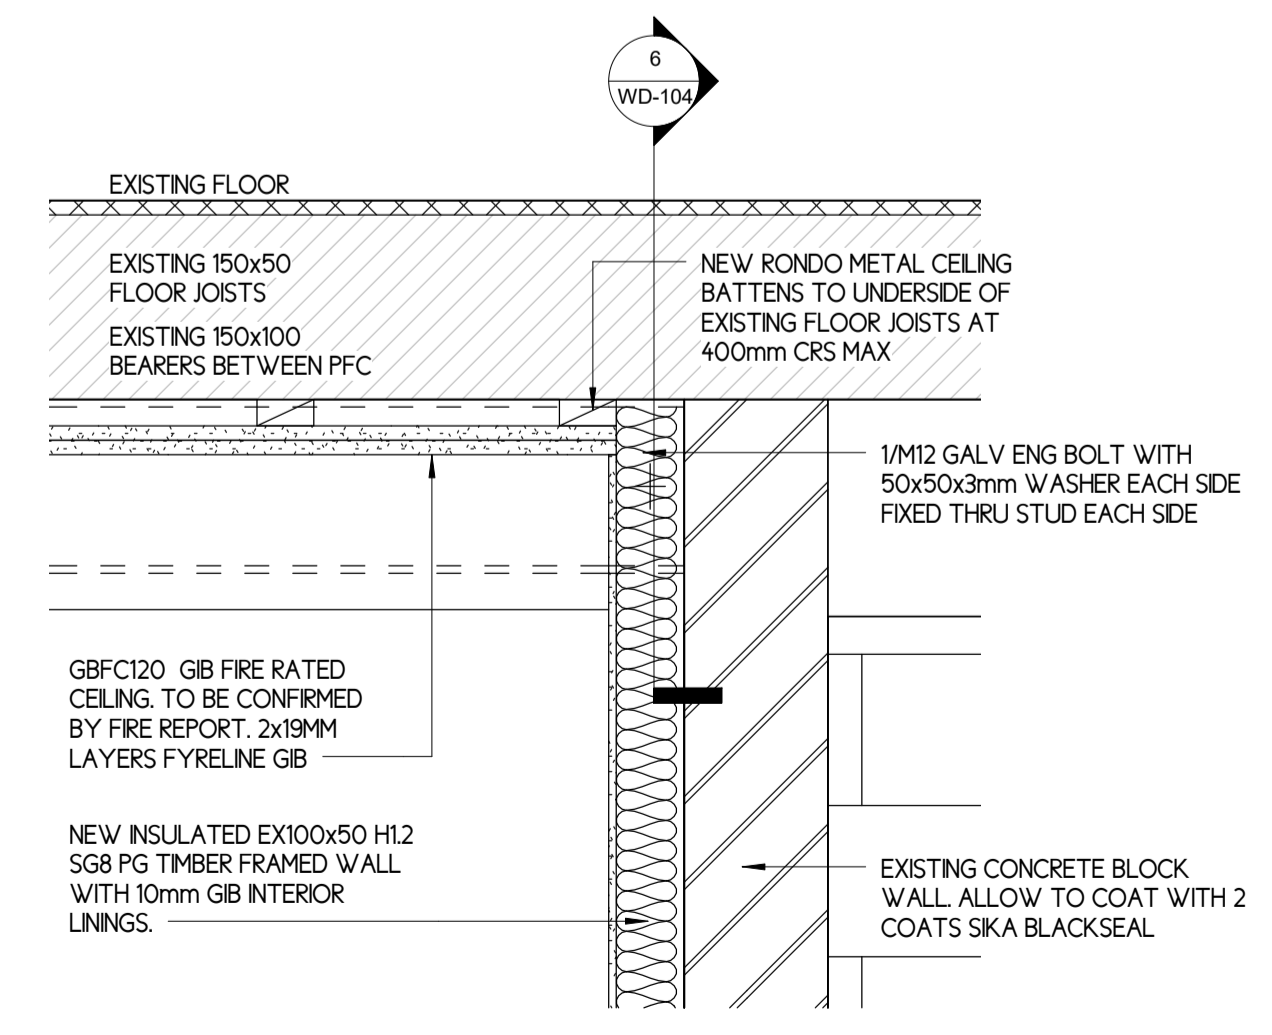

5 PFC FIXING DETAIL  
 WD-104 SCALE: 1 : 10

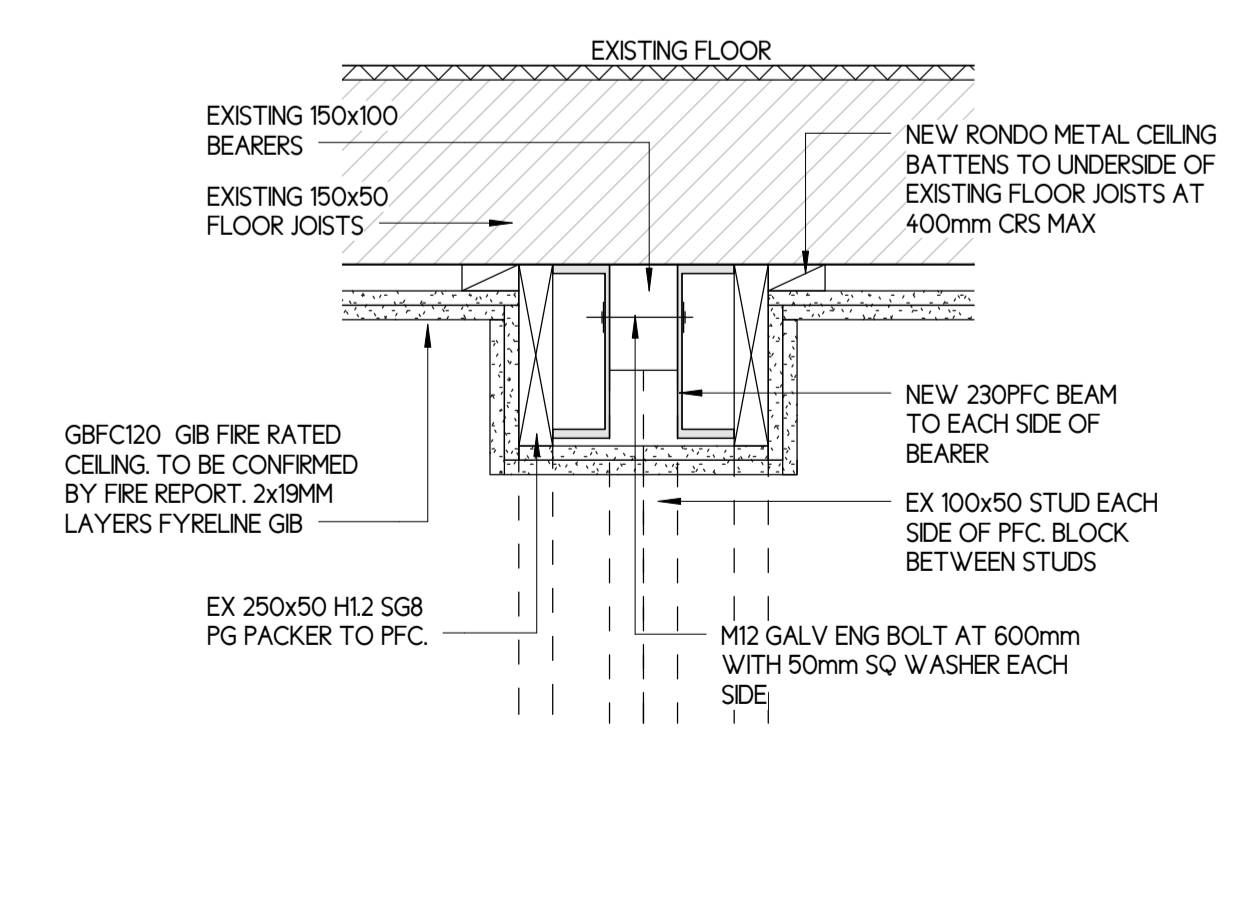

6 PFC-BEARER DETAIL  
 WD-104 SCALE: 1 : 10

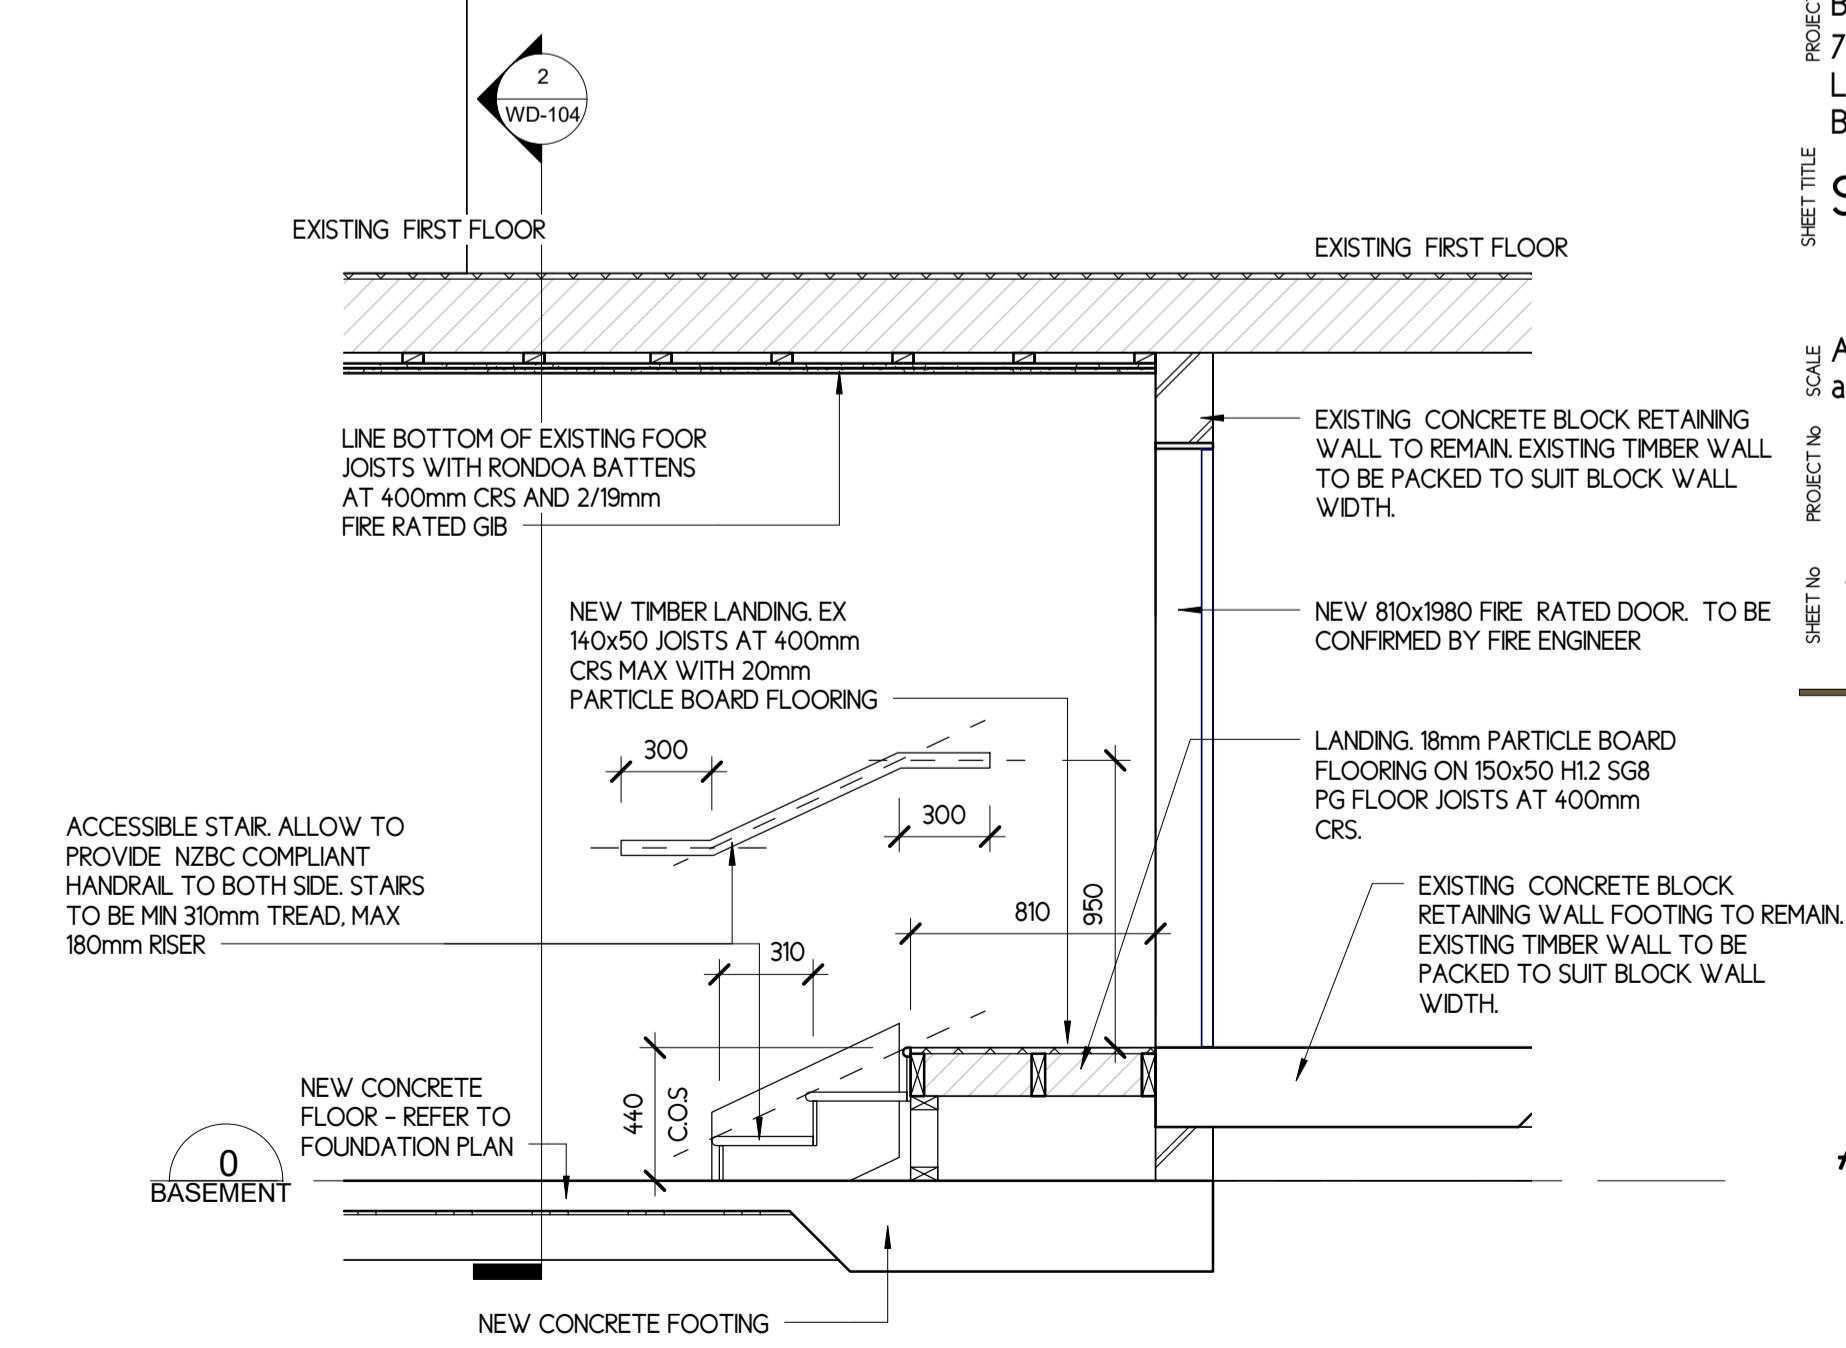

3 STAIR SECTION  
 WD-103 SCALE: 1 : 25

Project Status

CLIENT: AUCKLAND COUNCIL  
 PROJECT: BAYVIEW COMMUNITY CENTRE  
 72 Bayview Road  
 Lot 2.3 DP/9494  
 BAYVIEW, AUCKLAND

SECTIONS


SCALE: As indicated at A1, half scale at A3  
 DATE: APR 2016  
 PROJECT No: 015  
 SHEET No: WD-104  
 DESIGN: DWC  
 DRAWN: DWC  
 REVISION: A



MB : 021 676 501  
 EM : david@c4architects.co.nz  
 WEB : c4architects.co.nz  
 MAIL : PO BOX 261, OREWA 0946

CONCEPT - COLLABORATION - CREATIVITY - CONSTRUCTION

Copyright of this document belongs to C4 ARCHITECTS LTD  
 All dimensions are in millimetres unless otherwise noted.  
 Check and verify all dimensions and levels on site prior to work commencing.  
 All work to comply with NZBC, NZS-3604 and Local Authority regulations.  
 Drawings to be read in conjunction with Structural Engineers drawings, Fire Reports, Specifications, and all other relevant documentation.  
 DO NOT SCALE OFF THIS DRAWING

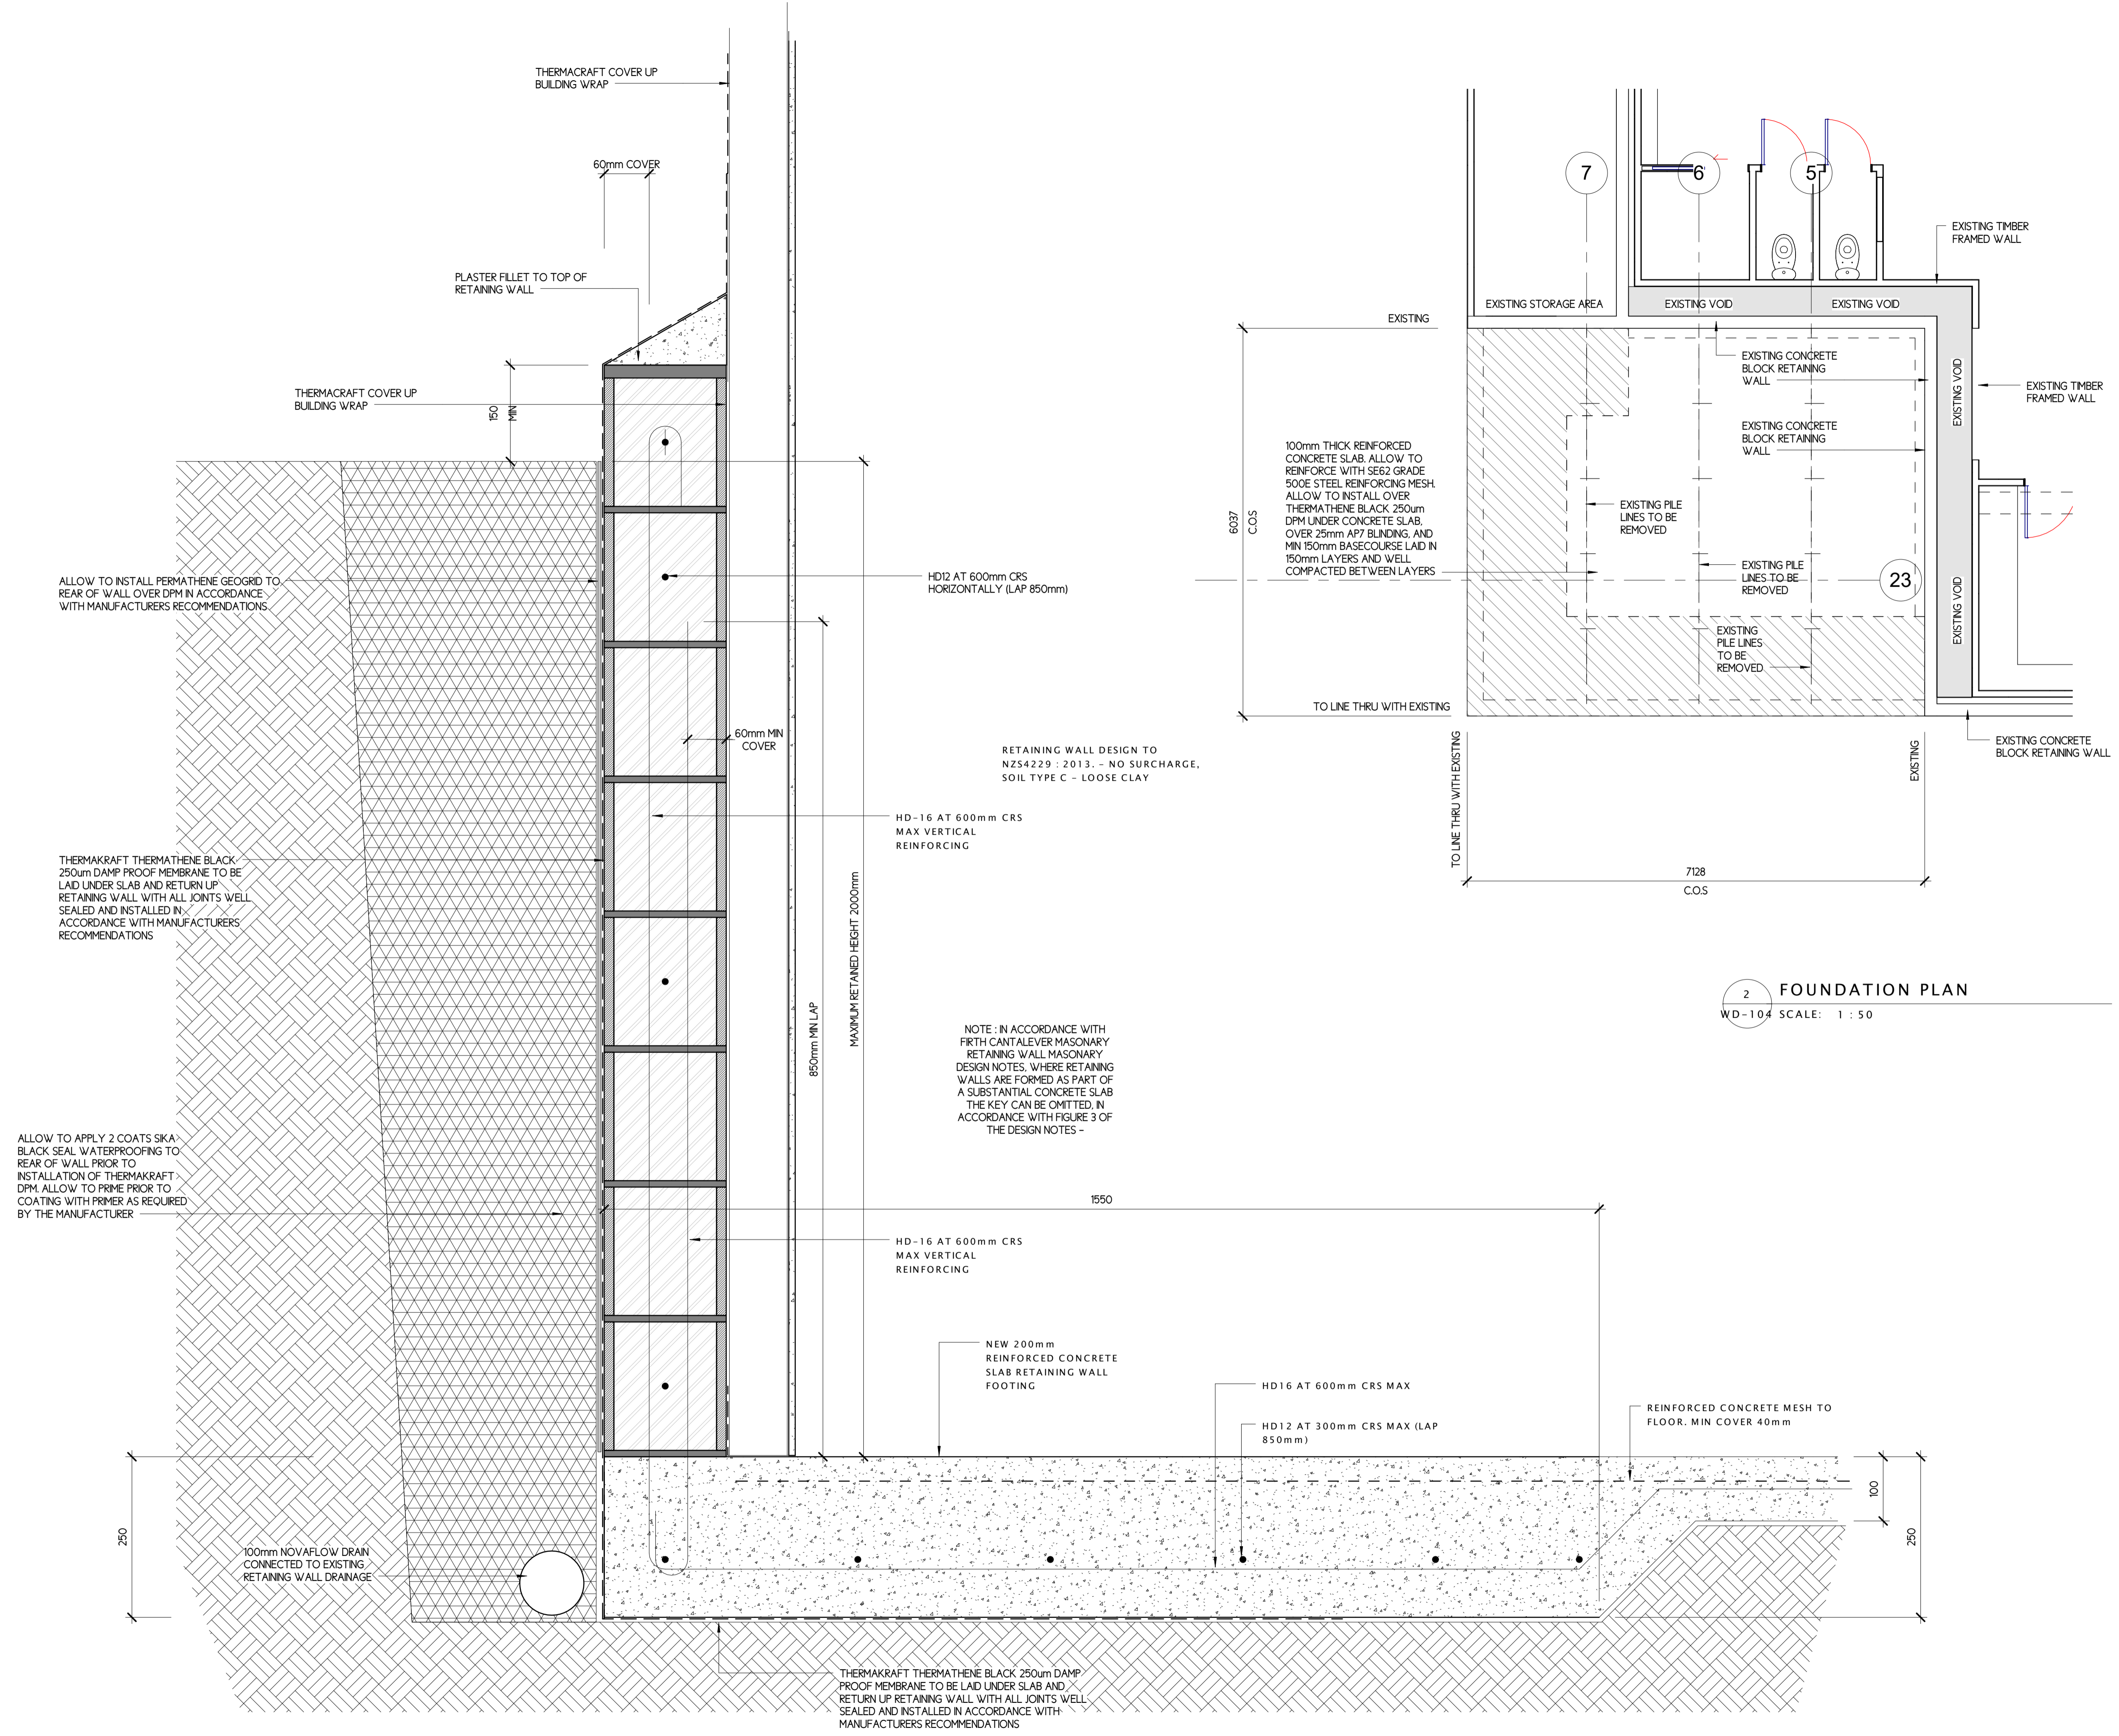

| REV                   | DATE  | AMENDMENT            |
|-----------------------|---|----------------------|
| <b>Project Status</b> |   |                      |
| CLIENT                | AUCKLAND COUNCIL  |                      |
| PROJECT               | BAYVIEW COMMUNITY CENTRE<br>72 Bayview Road<br>Lot 2.3 DP79494<br>BAYVIEW, AUCKLAND |                      |
| SHEET TITLE           | FOUNDATION PLAN -<br>DETAILS  |                      |
| SCALE                 | As indicated<br>at A1, half scale at A3   | DATE APR 2016        |
| PROJECT No            | 015   | DESIGN DWG DRAWN DWG |
| SHEET No              | WD-105  | REVISION A           |

**C4 ARCHITECTS**

MB : 021 676 501  
 EM : david@c4architects.co.nz  
 WEB : c4architects.co.nz  
 MAIL : PO BOX 261, OREWA 0946

CONCEPT - COLLABORATION - CREATIVITY - CONSTRUCTION