

ADDITIONAL LEASED AREA 410m²

STRUCTURAL ENGINEERS

Verify all dimensions on site before commencing any work. Do not scale. Copyright of this drawing is reserved.

design GRB
 drawn GRB
 date AUGUST 2015
 job no **702**

Architects
 G L Y N B I L K E Y
 100A Beach Road Castor Bay Auckland 0620
 Telephone/fax (09) 410-1604
 Email bilk@ihug.co.nz

job title
**LEATAATA O
 TUPULANGA
 PRESCHOOL AND
 MALAE PACIFICA**

sheet title
**FLOOR PLAN
 CONCEPT DESIGN 4**

drawing status
PRELIM 48.27m 96d 01'

scales
 1:100 at A1 1:200 at A3


code	sheet no	revision
[0-]	D	

0 1 2 3 4 5 6 7 8 9 10 M

MOIRE ROAD

NORTH

NORTH

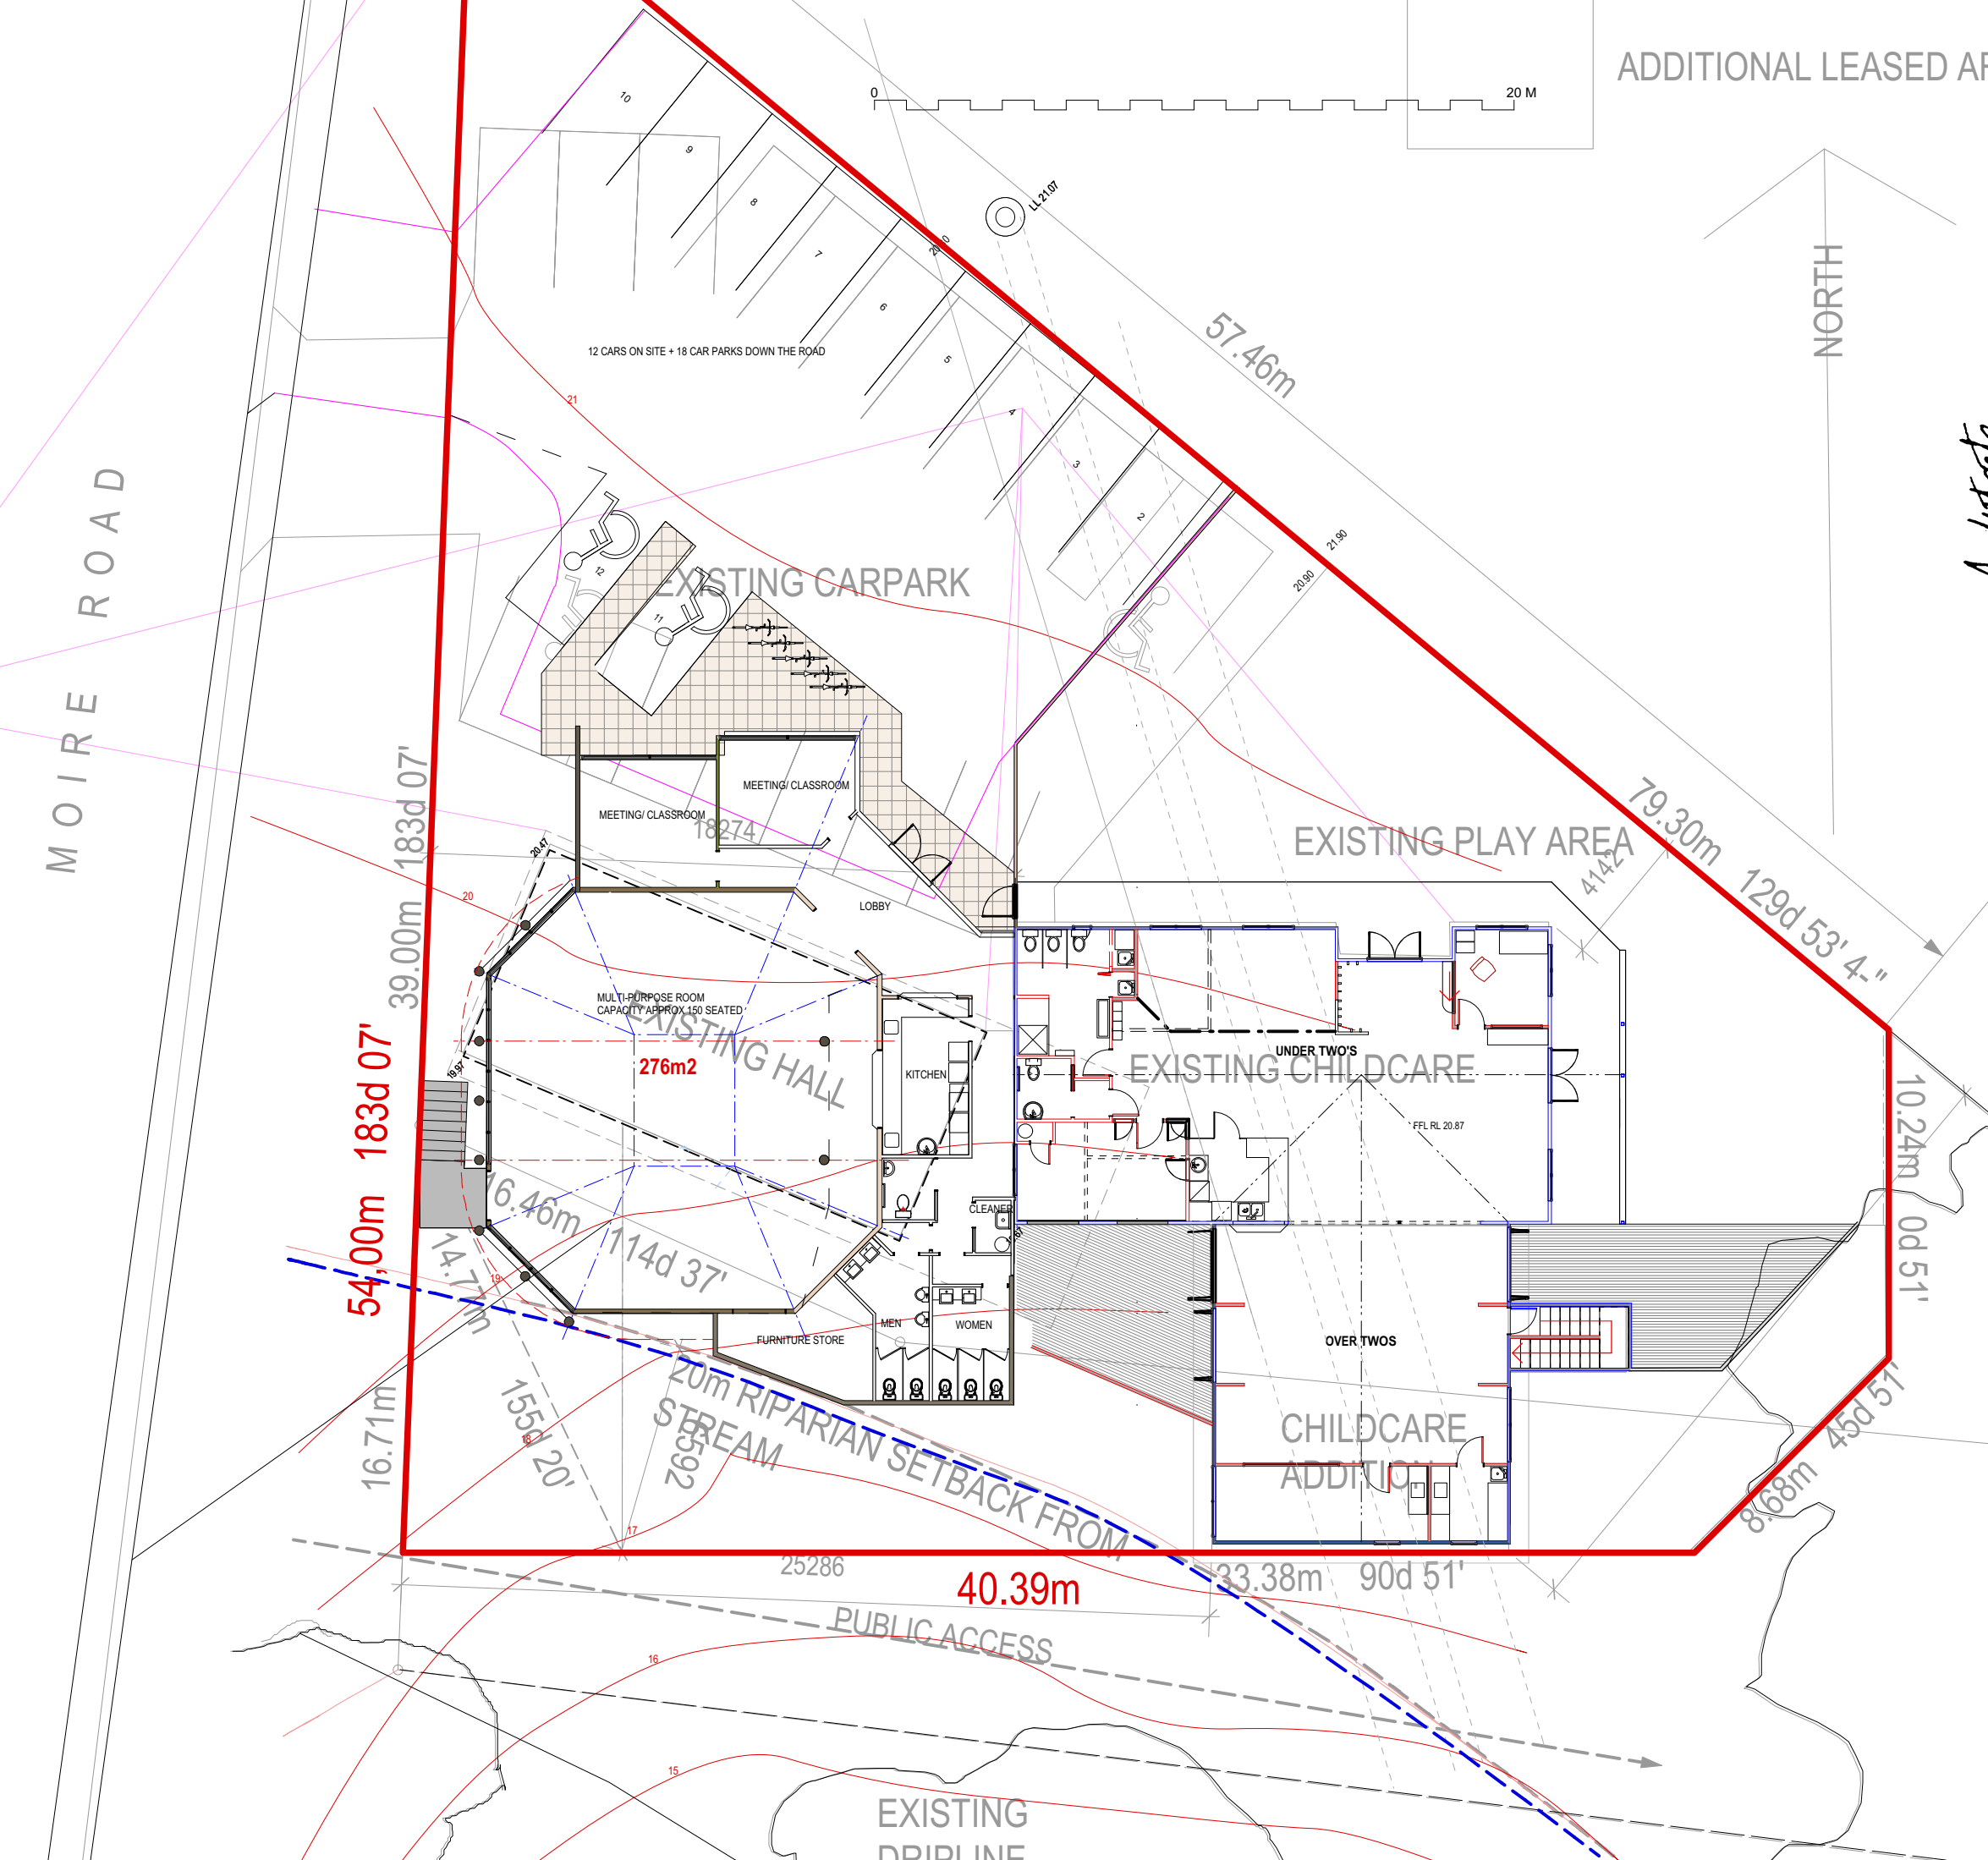

54,00m 183d 07'

39,00m 183d 07'

16,71m

15,51m 20'

20m RIPARIAN SETBACK FROM STREAM

40,39m

33,38m 90d 51'

57,46m

79,30m 129d 53' 4"

10,24m 0d 51'

8,68m 45d 51'

12 CARS ON SITE + 18 CAR PARKS DOWN THE ROAD

MULTI-PURPOSE ROOM CAPACITY APPROX 150 SEATED

EXISTING HALL

EXISTING CHILDCARE

CHILD CARE ADDITION

EXISTING CARPARK

EXISTING PLAY AREA

MEETING/ CLASSROOM

MEETING/ CLASSROOM

LOBBY

KITCHEN

UNDER TWO'S

OVER TWOS

FURNITURE STORE

CLEANER

MEN

WOMEN

EXISTING

INDI INC

PUBLIC ACCESS

25286

FFL RL 20.87

LL 21.07

20 M