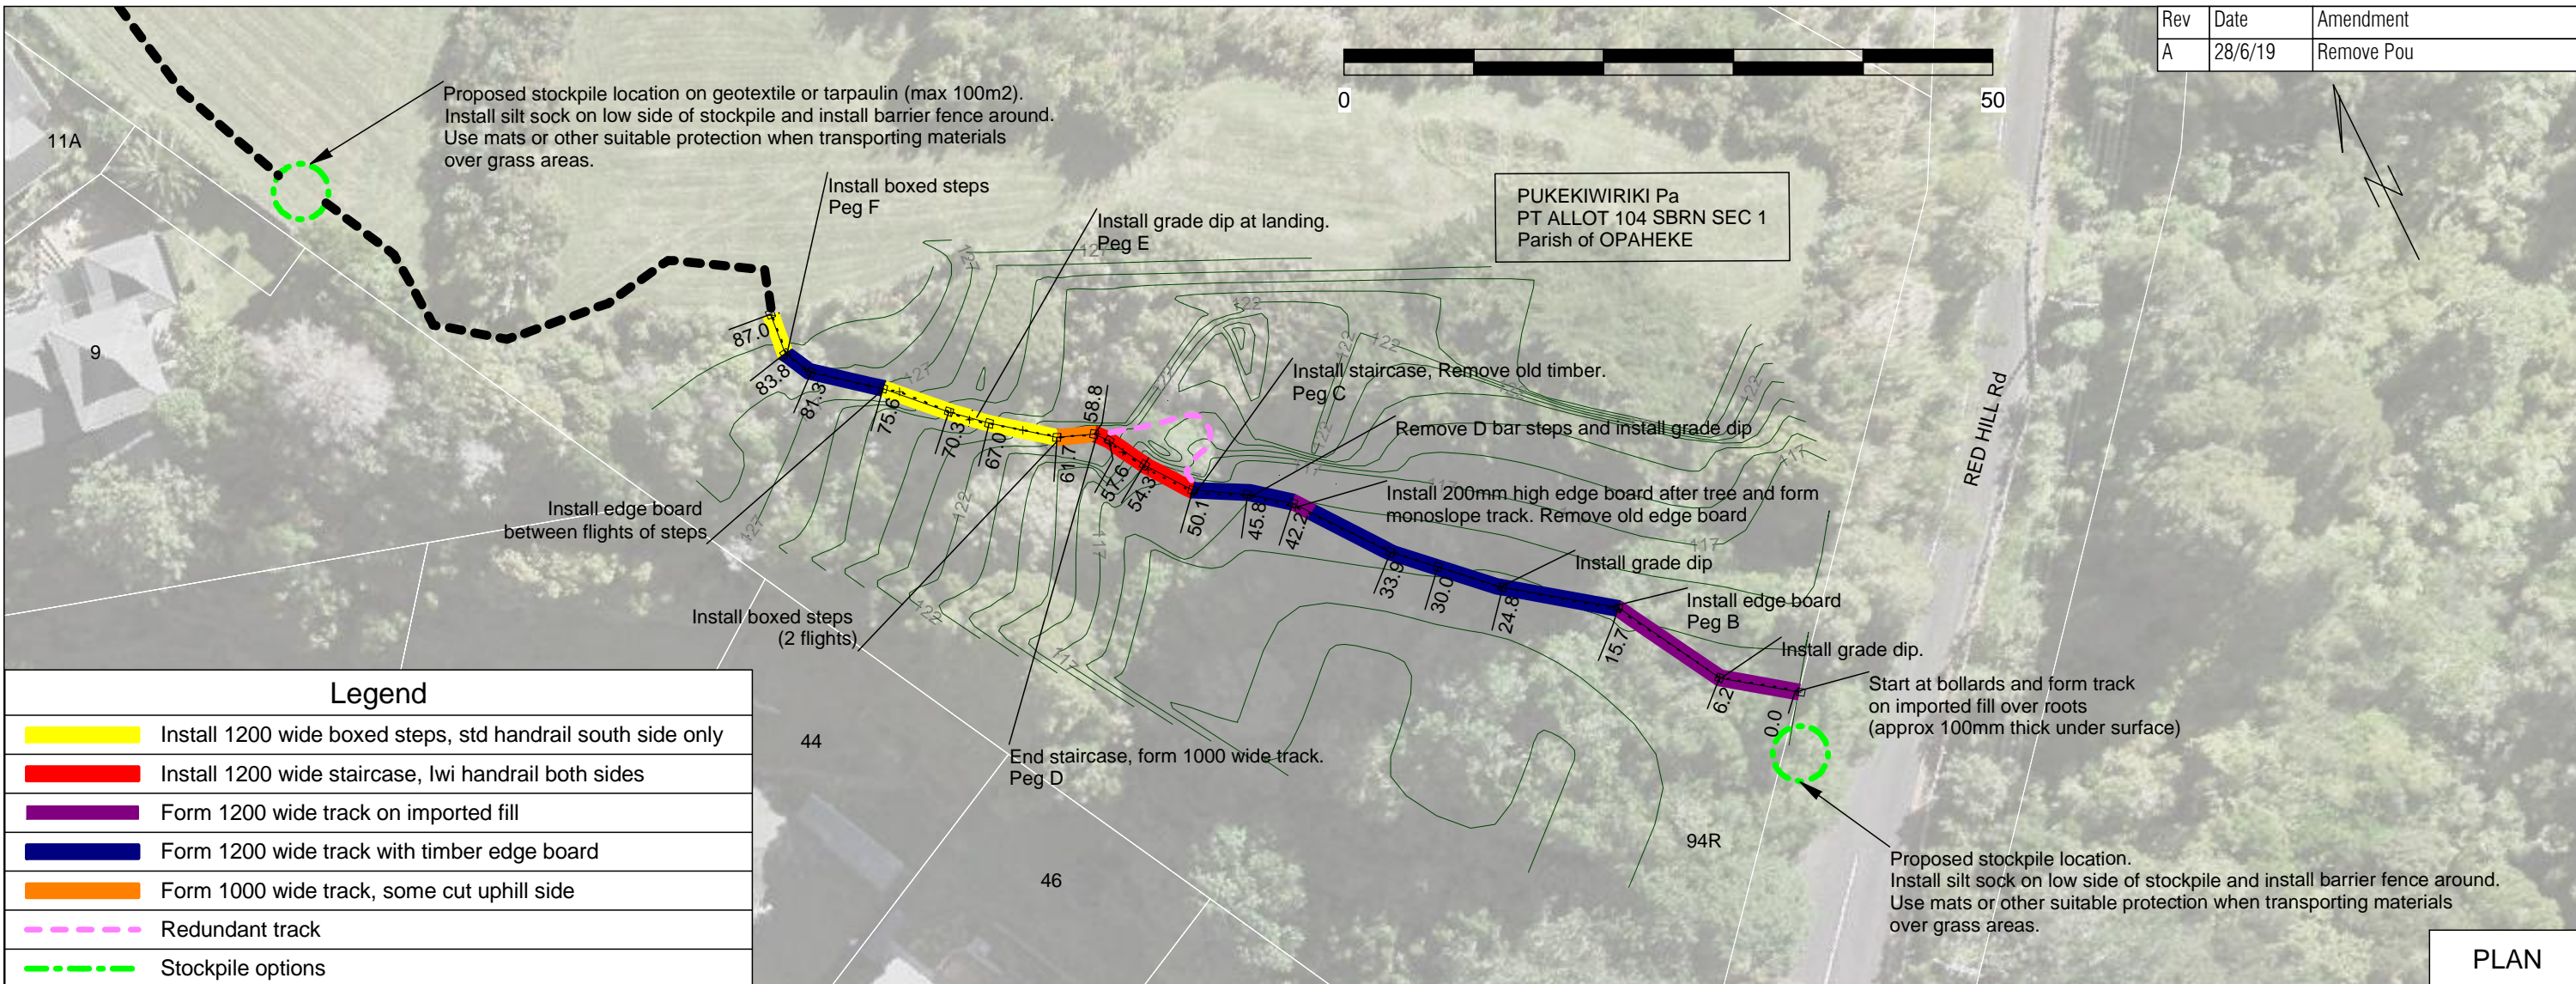
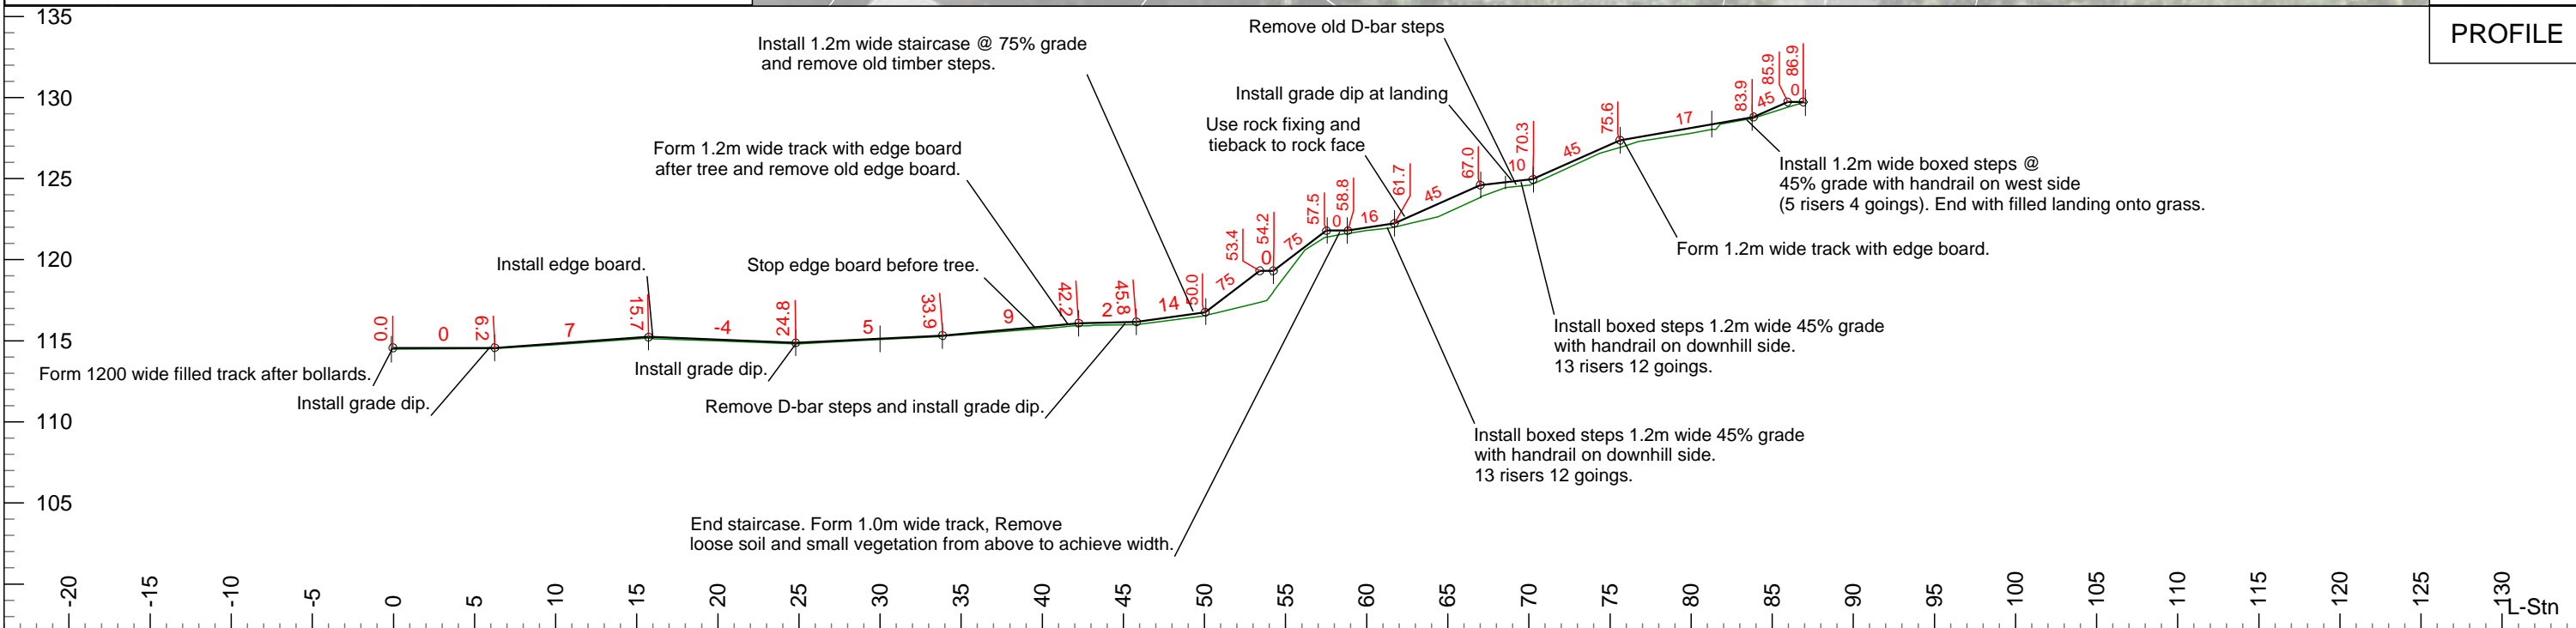


Rev	Date	Amendment
A	28/6/19	Remove Pou

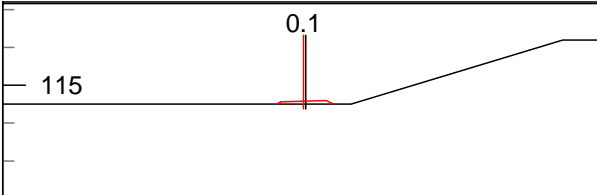
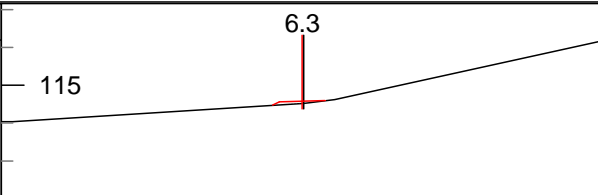
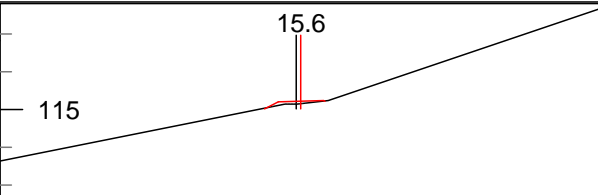
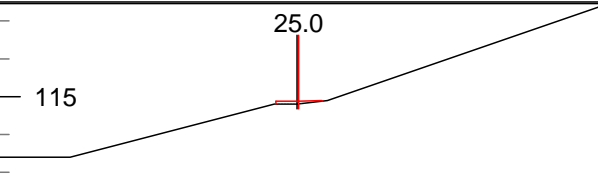
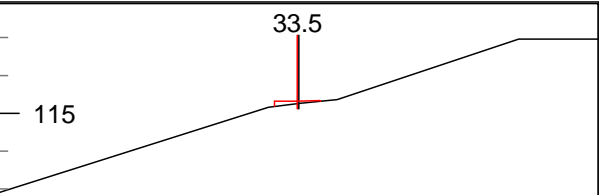
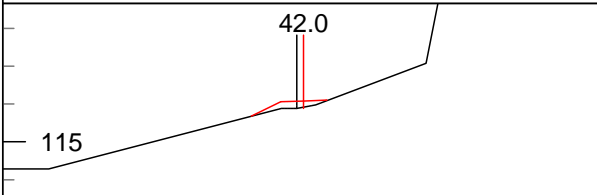
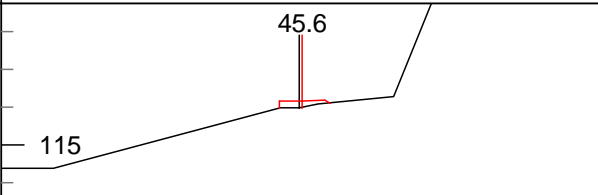
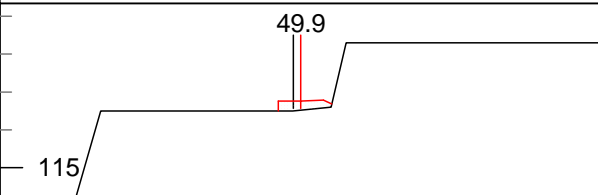
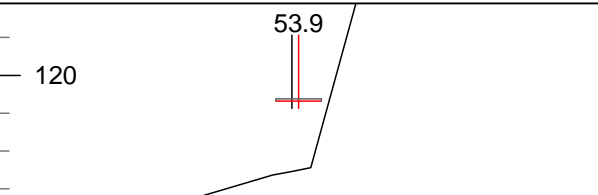
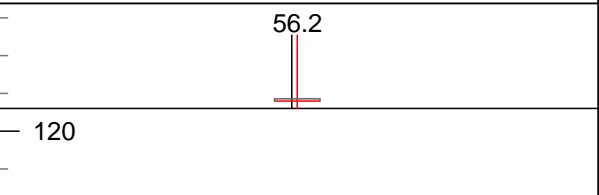
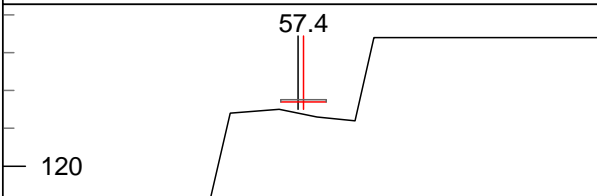
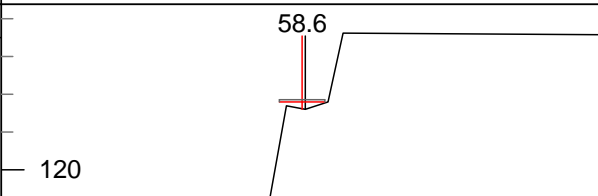
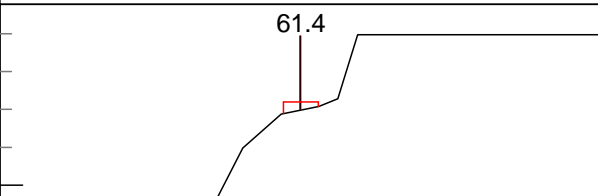
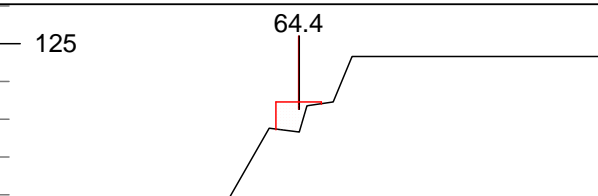
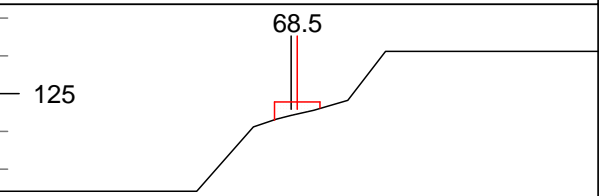
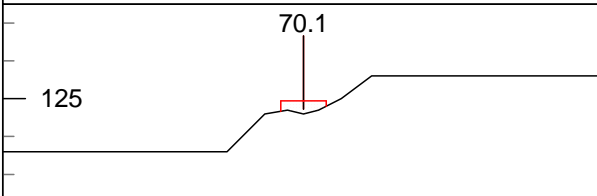
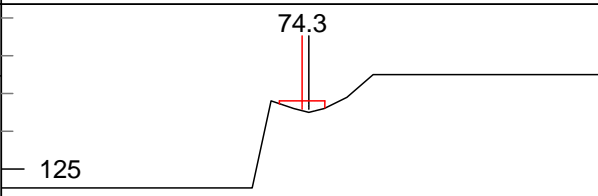
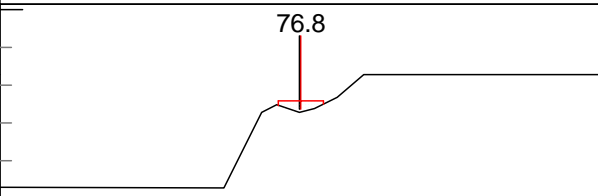
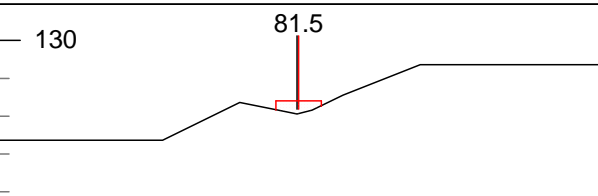
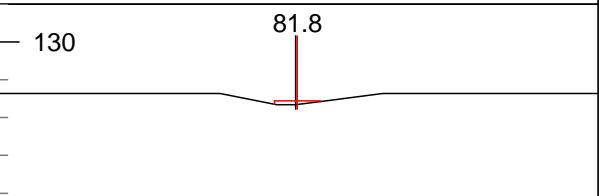
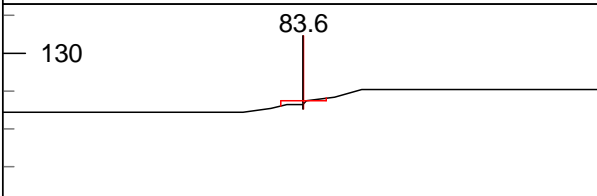
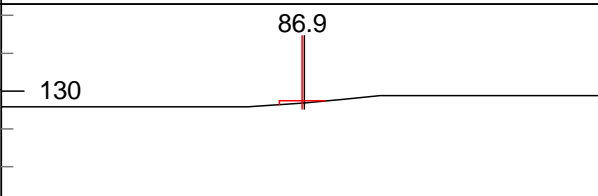


PLAN

PROFILE



<p>Frame Group Limited PO BOX 147211, PONSONBY, AUCKLAND 1144 LEVEL 2, 16 COLLEGE HILL, AUCKLAND, NZ PHONE: 64 9 638 7221 © FRAME GROUP LTD, 2019</p>	PREPARED FOR	PROJECT	TITLE	SCALE	Date:
		PUKEKIWIRIKI Pa TRACK DEVELOPMENT	PLAN AND PROFILE	Plan Scale 1:500 Profile Vert Scale 1:400 Profile Horz Scale 1:400	APRIL 2019
					DRAWN: SML/DK APPROVED:

				
L-Stn : 0.1 CL Elev: 114.6 H. Offset: -0.1 P-Stn : 0.0 Cut Dp: -0.1 P-Tot.SD: 0.0 V.Offset: 0.1	L-Stn : 6.3 CL Elev: 114.6 H. Offset: 0.0 P-Stn : 6.2 Cut Dp: -0.1 P-Tot.SD: 6.2 V.Offset: 0.1	L-Stn : 15.6 CL Elev: 115.2 H. Offset: 0.1 P-Stn : 15.5 Cut Dp: -0.1 P-Tot.SD: 15.5 V.Offset: 0.1	L-Stn : 25.0 CL Elev: 114.9 H. Offset: 0.0 P-Stn : 24.8 Cut Dp: -0.1 P-Tot.SD: 24.8 V.Offset: 0.1	L-Stn : 33.5 CL Elev: 115.3 H. Offset: 0.0 P-Stn : 33.4 Cut Dp: -0.1 P-Tot.SD: 33.4 V.Offset: 0.1
				
L-Stn : 42.0 CL Elev: 116.1 H. Offset: 0.2 P-Stn : 41.8 Cut Dp: -0.2 P-Tot.SD: 41.8 V.Offset: 0.2	L-Stn : 45.6 CL Elev: 116.2 H. Offset: 0.1 P-Stn : 45.4 Cut Dp: -0.2 P-Tot.SD: 45.4 V.Offset: 0.2	L-Stn : 49.9 CL Elev: 116.8 H. Offset: 0.2 P-Stn : 49.7 Cut Dp: -0.2 P-Tot.SD: 49.8 V.Offset: 0.3	L-Stn : 53.9 CL Elev: 119.3 H. Offset: 0.2 P-Stn : 53.7 Cut Dp: -1.8 P-Tot.SD: 53.9 V.Offset: 1.9	L-Stn : 56.2 CL Elev: 120.8 H. Offset: 0.1 P-Stn : 56.1 Cut Dp: -0.2 P-Tot.SD: 57.8 V.Offset: 0.2
				
L-Stn : 57.4 CL Elev: 121.7 H. Offset: 0.1 P-Stn : 57.3 Cut Dp: -0.3 P-Tot.SD: 59.2 V.Offset: 0.3	L-Stn : 58.6 CL Elev: 121.8 H. Offset: -0.1 P-Stn : 58.5 Cut Dp: -0.2 P-Tot.SD: 60.2 V.Offset: 0.2	L-Stn : 61.4 CL Elev: 122.2 H. Offset: 0.0 P-Stn : 61.3 Cut Dp: -0.2 P-Tot.SD: 63.1 V.Offset: 0.2	L-Stn : 64.4 CL Elev: 123.5 H. Offset: 0.0 P-Stn : 64.3 Cut Dp: -0.8 P-Tot.SD: 66.1 V.Offset: 0.8	L-Stn : 68.5 CL Elev: 124.8 H. Offset: 0.2 P-Stn : 68.4 Cut Dp: -0.3 P-Tot.SD: 70.6 V.Offset: 0.4
				
L-Stn : 70.1 CL Elev: 124.9 H. Offset: 0.0 P-Stn : 70.0 Cut Dp: -0.3 P-Tot.SD: 72.1 V.Offset: 0.3	L-Stn : 74.3 CL Elev: 126.8 H. Offset: -0.2 P-Stn : 74.2 Cut Dp: -0.3 P-Tot.SD: 76.8 V.Offset: 0.3	L-Stn : 76.8 CL Elev: 127.6 H. Offset: 0.0 P-Stn : 76.7 Cut Dp: -0.3 P-Tot.SD: 79.3 V.Offset: 0.3	L-Stn : 81.5 CL Elev: 128.4 H. Offset: 0.0 P-Stn : 81.4 Cut Dp: -0.3 P-Tot.SD: 84.1 V.Offset: 0.3	L-Stn : 81.8 CL Elev: 128.4 H. Offset: 0.0 P-Stn : 81.7 Cut Dp: -0.1 P-Tot.SD: 84.5 V.Offset: 0.1
				
L-Stn : 83.6 CL Elev: 128.7 H. Offset: 0.0 P-Stn : 83.5 Cut Dp: -0.1 P-Tot.SD: 86.3 V.Offset: 0.1	L-Stn : 86.9 CL Elev: 129.7 H. Offset: -0.1 P-Stn : 86.8 Cut Dp: -0.1 P-Tot.SD: 89.7 V.Offset: 0.1			