


4,500 45,900 4,500




11,250

**MULTI SPORT FACILITY**  
487.08 m<sup>2</sup>

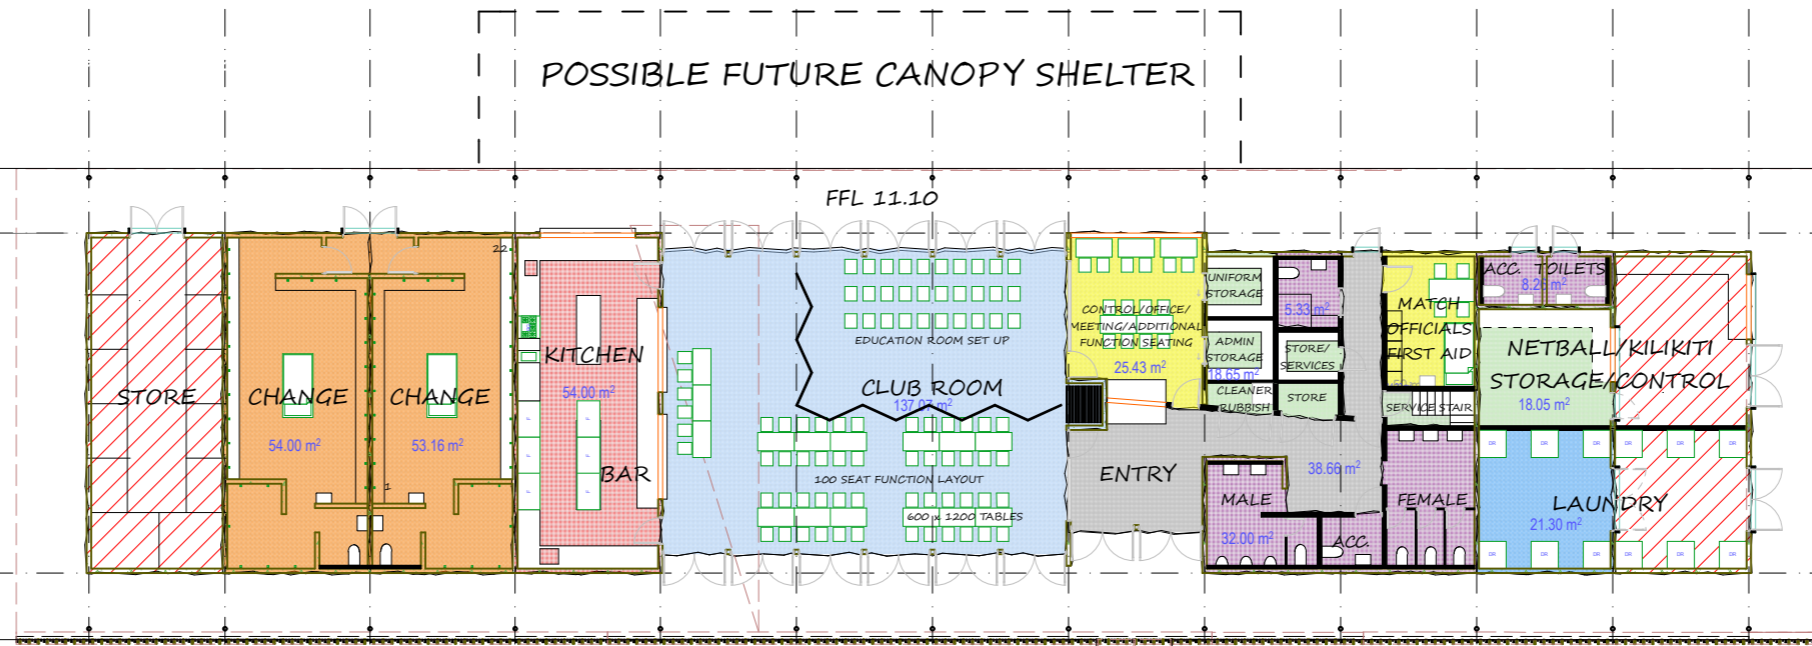

**NGĀTI ŌTARA PARK**  
Multi Sport Facility and Marae Development

Title: Sports Facility Floor Plan  
Sheet: C 02  
Scale: 1:250@A3  
Issued: 016/04/2018  
Project: 17116

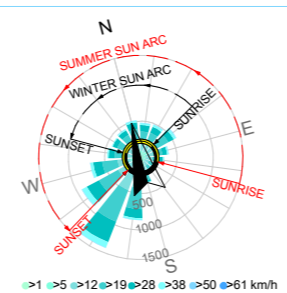

CONCEPT ISSUE  
REDUCED AREA  
OPTION

CONSULTANTS:  
Bespoke Landscapes  
ACH Engineers  
E<sup>3</sup> Engineers  
Maltbys  
Eclipse Planning  
Team Traffic



P.O. Box 8807 Symonds St, Auckland, NZ, Ph (09)308-0070  
www.pacific.environments.co.nz