


FLOOR PLAN

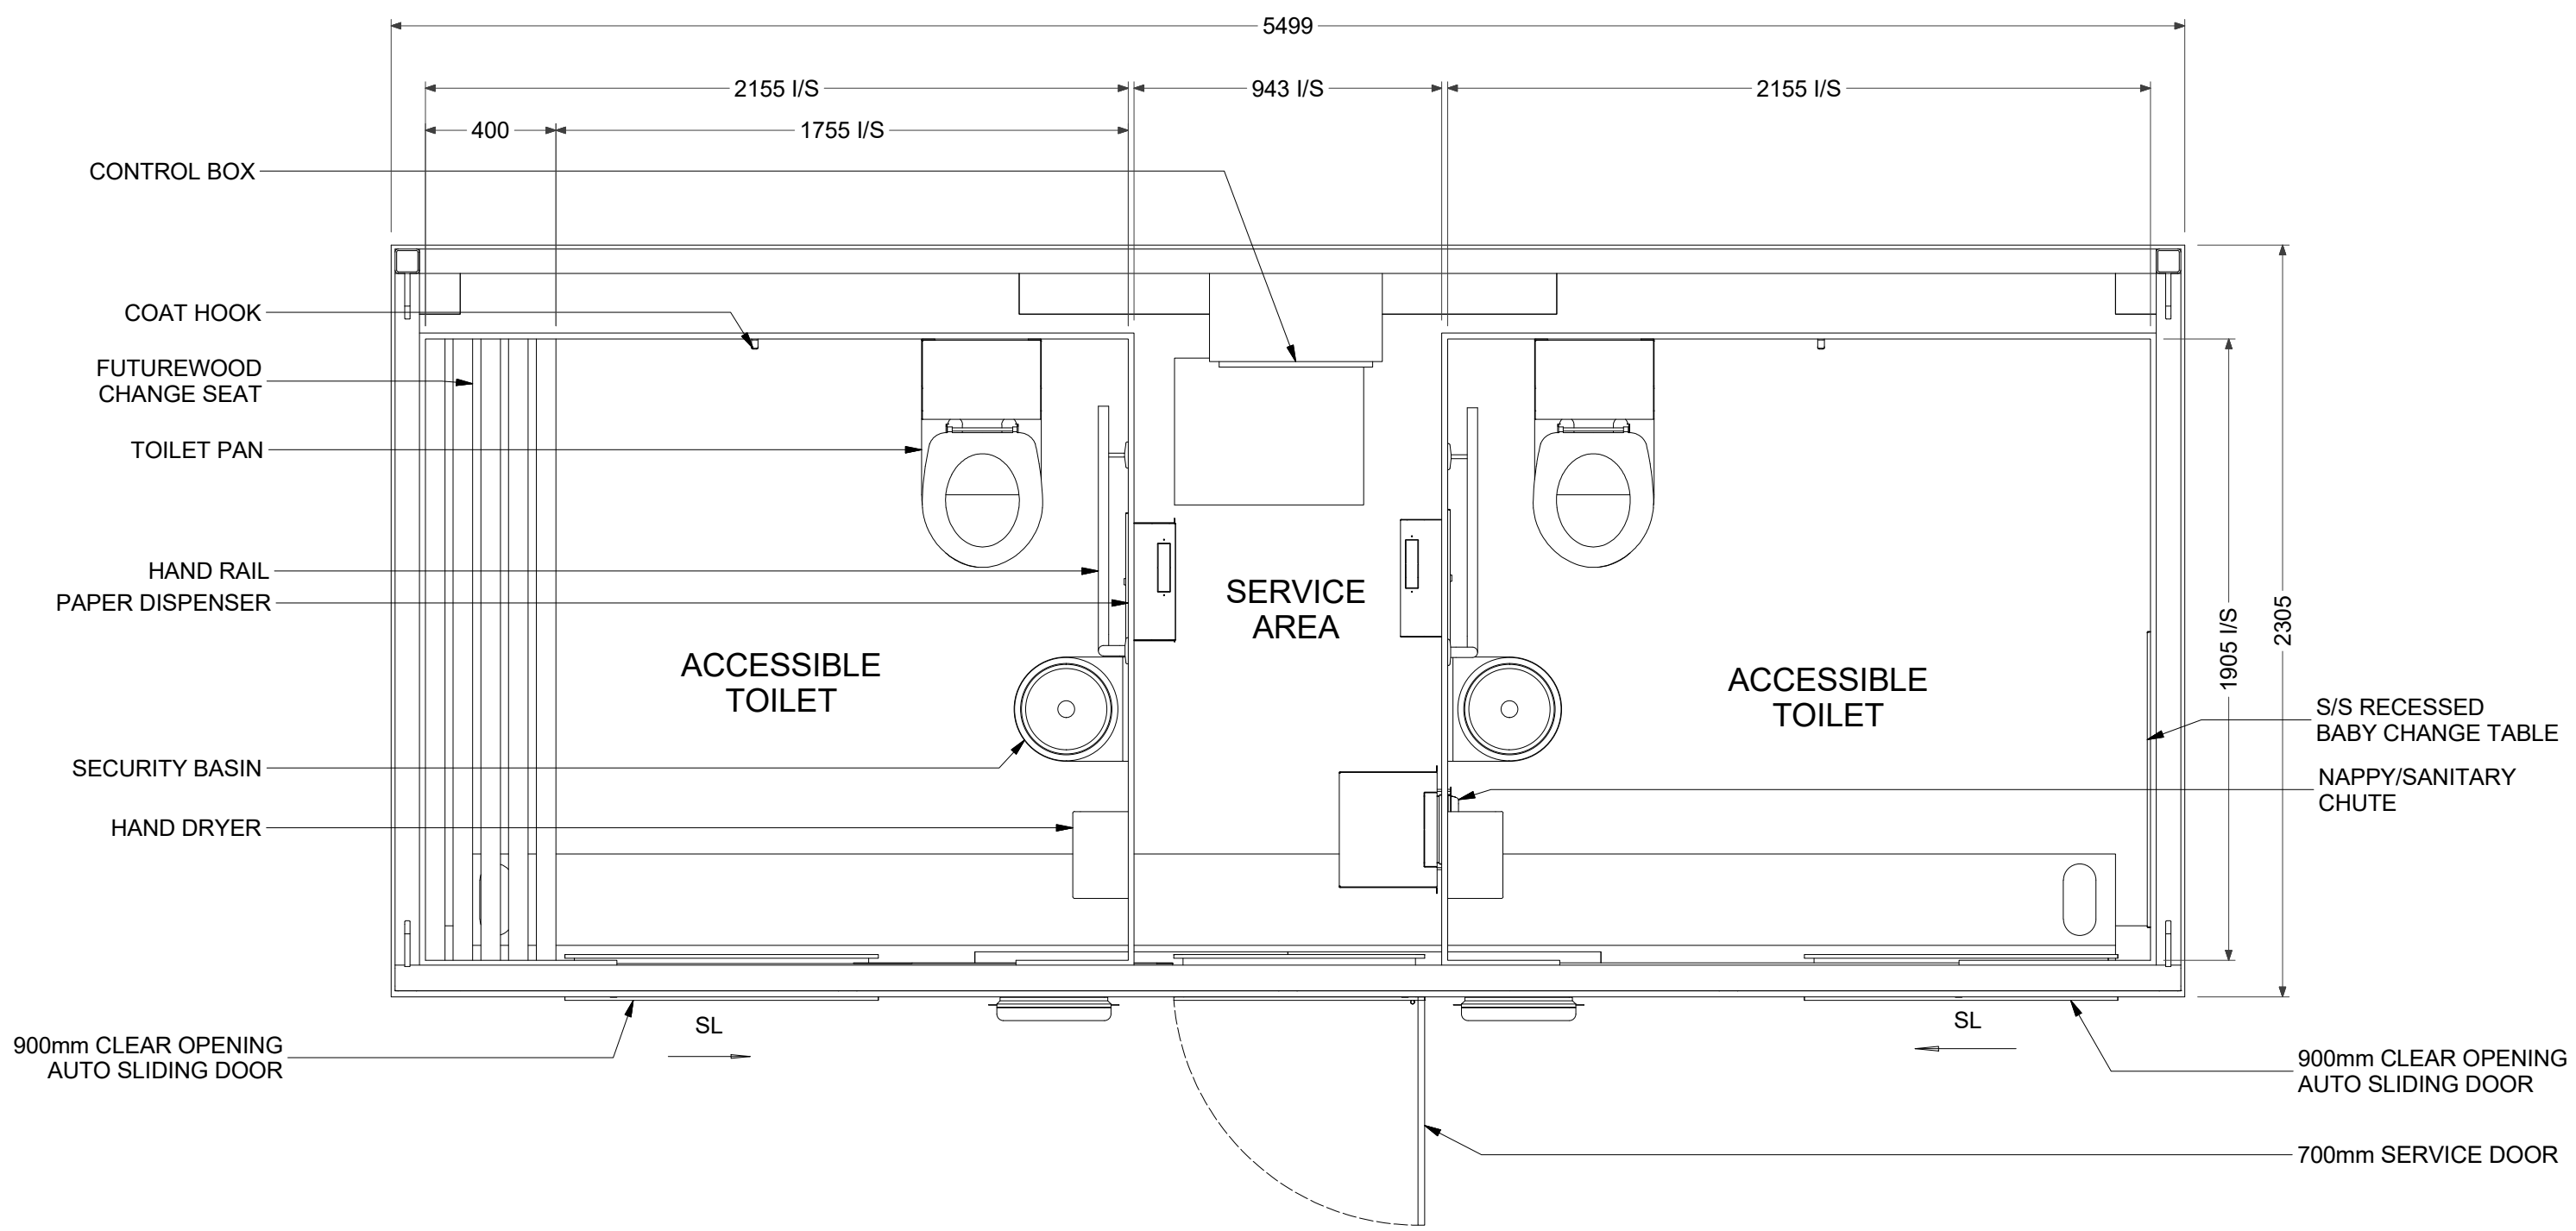

SALES DRAWING - INDICATIVE ONLY

	New Zealand 26 Paramount Dve Henderson 0610 PO Box 33-256 Takapuna, Auckland T: +64-9-838-8912 F: +64-9-838-8913	Australia Unit 18, 62-66 Newton Rd Wetherill Park PO Box 12 Liverpool NSW 1871 T: +61-2-975-3444 F: +61-2-1-800-105-504	USA 954 Toro St San Luis Obispo CA 93401 PO Box 13310 San Luis Obispo CA 93406 T: (800) 676-5290 or 1-800-303-3506		
	Description: JUPITER SILVER TIWN ACCESSIBLE, KEITH PARK, AUCKLAND COUNCIL				
Material:	Finish:	Proj:	Units:	Rev: 1-B	Rev Date: 24/04/2019
Tolerance:	Size: A3	Checked by:	Approved by:		
Drawn by: JJG	Creation Date: 29/10/2018	Sheet No: 7 / 7	Drawing No: AS-JUP42DD-NZ		

SCALE SPECIFIED IN VIEW LABEL SPECIFICATION SUBJECT TO CHANGE WITHOUT NOTICE