


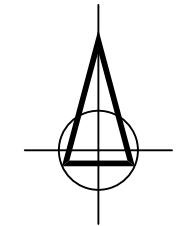






NOT FOR CONSTRUCTION




NOTES:

DESIGN BY:
DRAWING BASE FROM
FRASER THOMAS
DRAWING 23468.

 KEY

 -  Catchpit
-  150mm Solid collector drain
-  New 110mm perforated lateral drains
-  Silt drains @ 1 m spacings
-  Field Layout
-  Security fence
-  Site Access

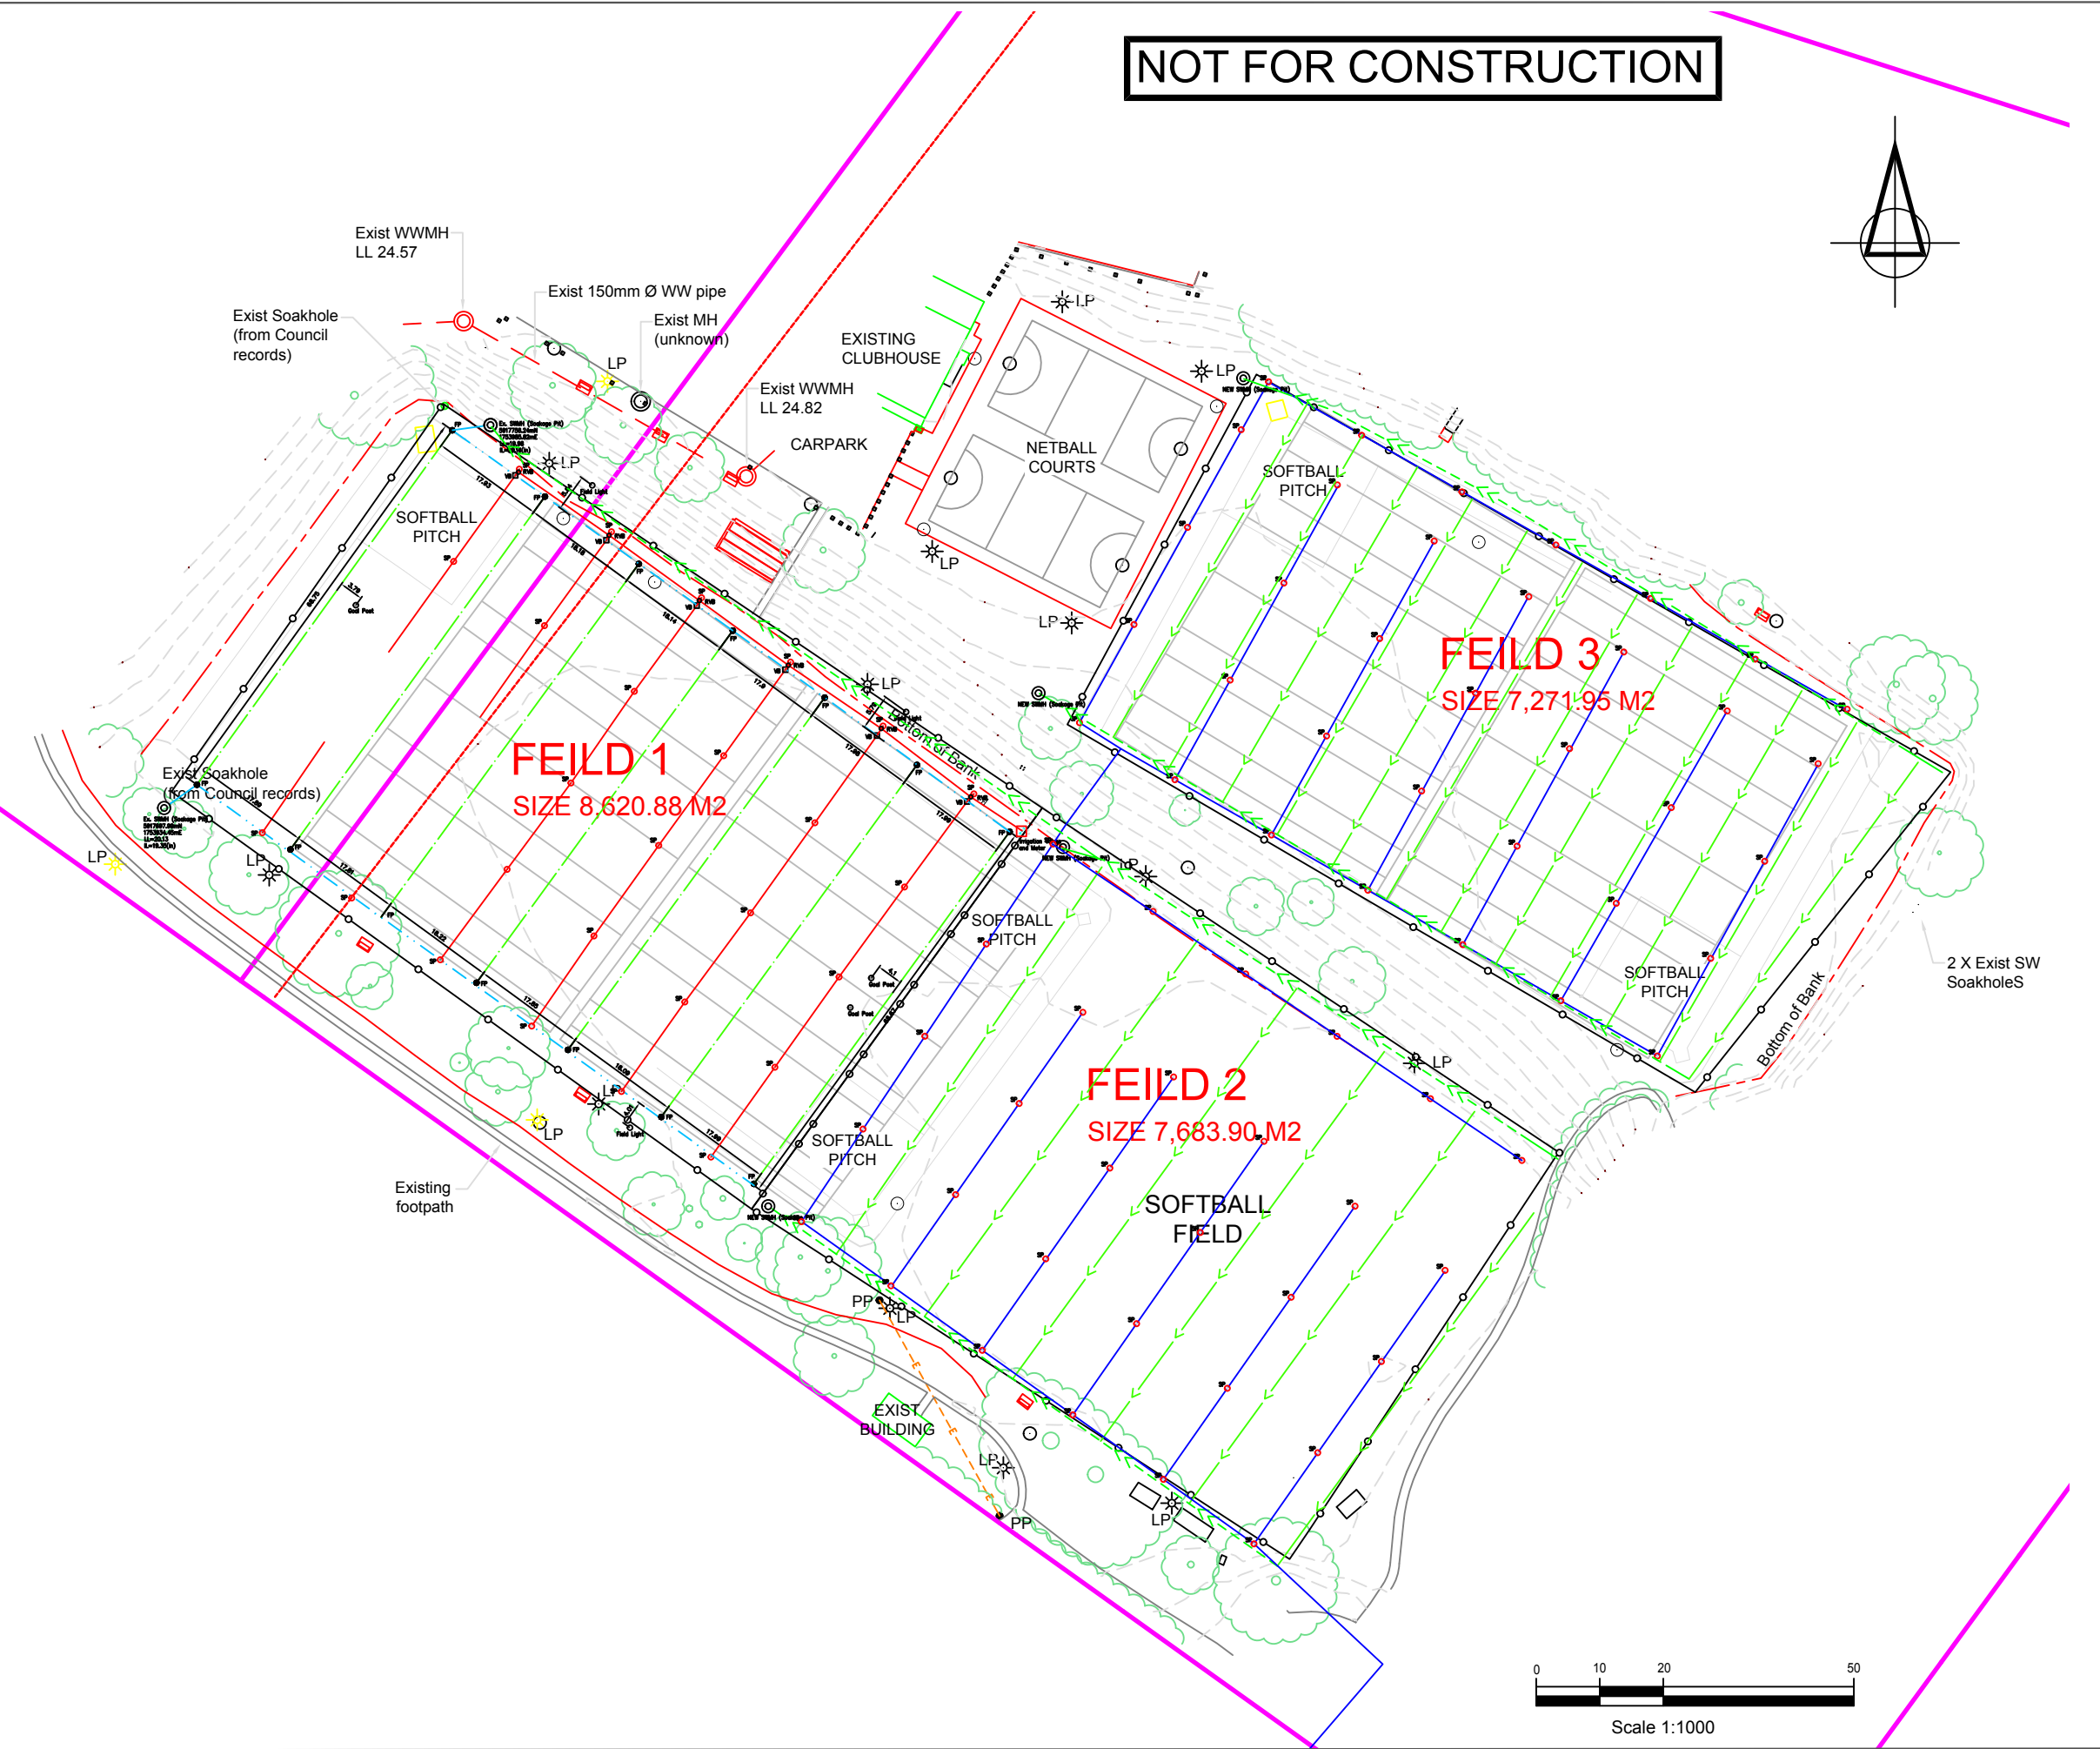

DRAWING NAME:
**PRIMARY DRAINAGE PLAN
FOR FOWLDS PARK.**

DRAWING NUMBER :	REVISION:
NZSTI 001	A
SCALE :	
1:1000 @ A3	

DESIGN BY:
NEW ZEALAND SPORTS
TURF INSTITUTE
PH. 09 4150303

