



Attachment A:

Site map of 17R Māngere Town Square, Māngere outlined in blue.

Vacant office space outlined in red.

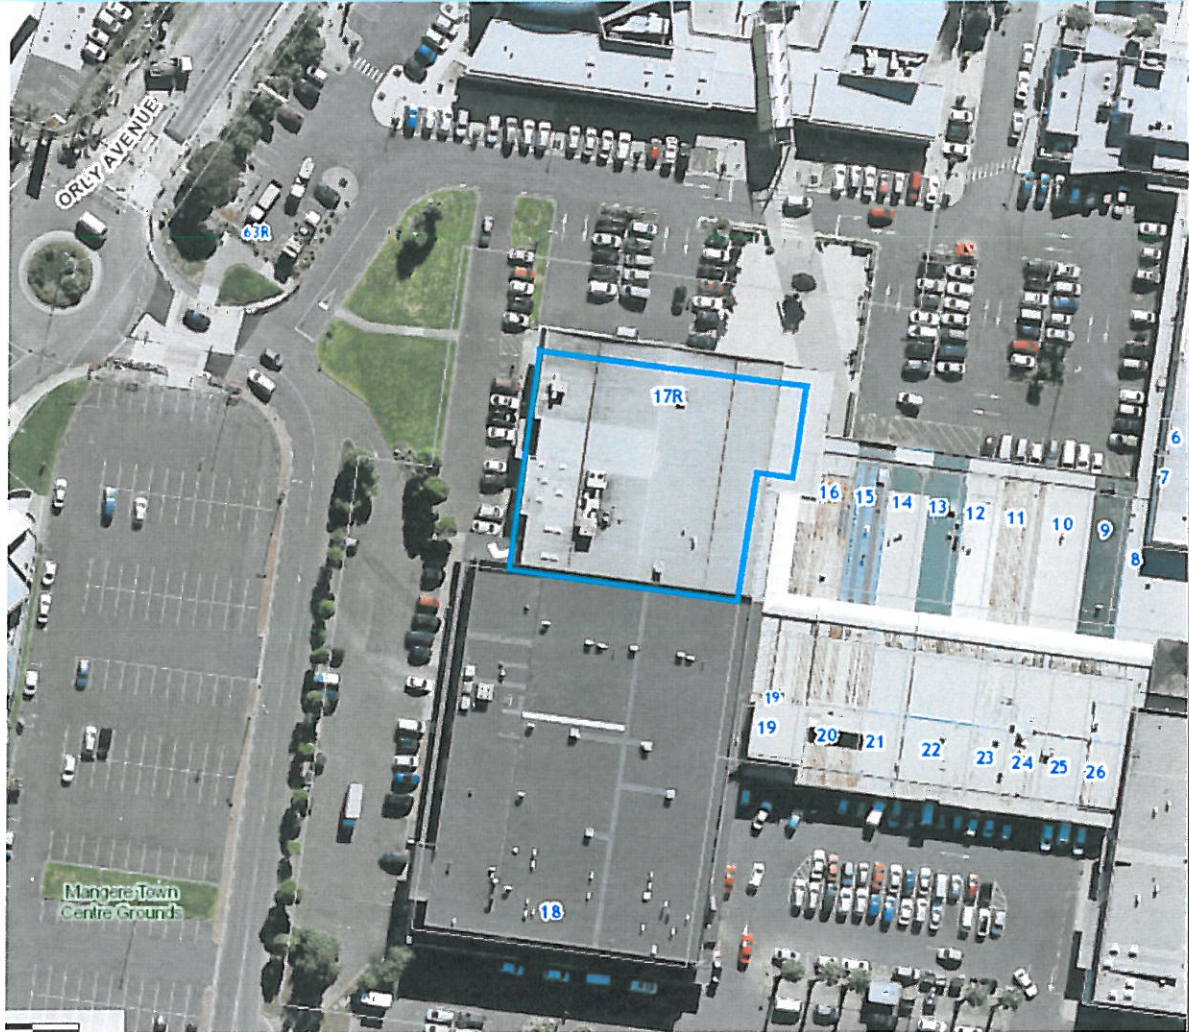

Revised Date: 09/02/2017
 Drawn by: For Information
 E.D. AT

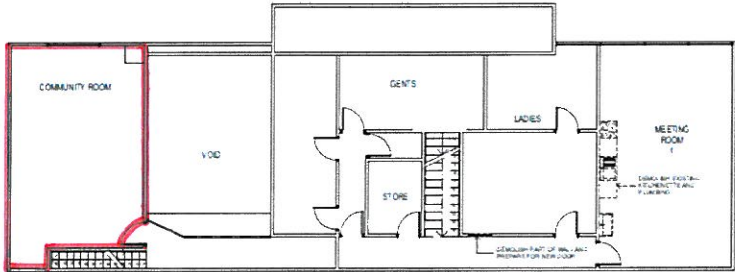

1 EXISTING FLOOR PLAN
 SCALE: 1:50 @ A1 1:100 @ A3