




1 NEW WEST ELEVATION
SCALE 1:50 @ A3

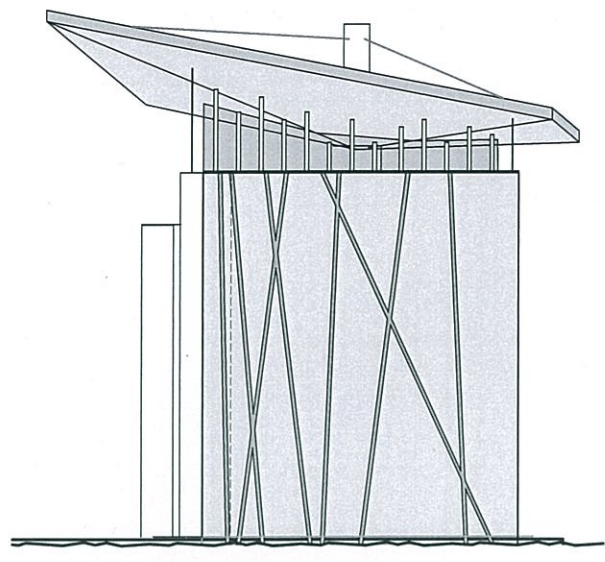

2 NEW SOUTH ELEVATION
SCALE 1:50 @ A3

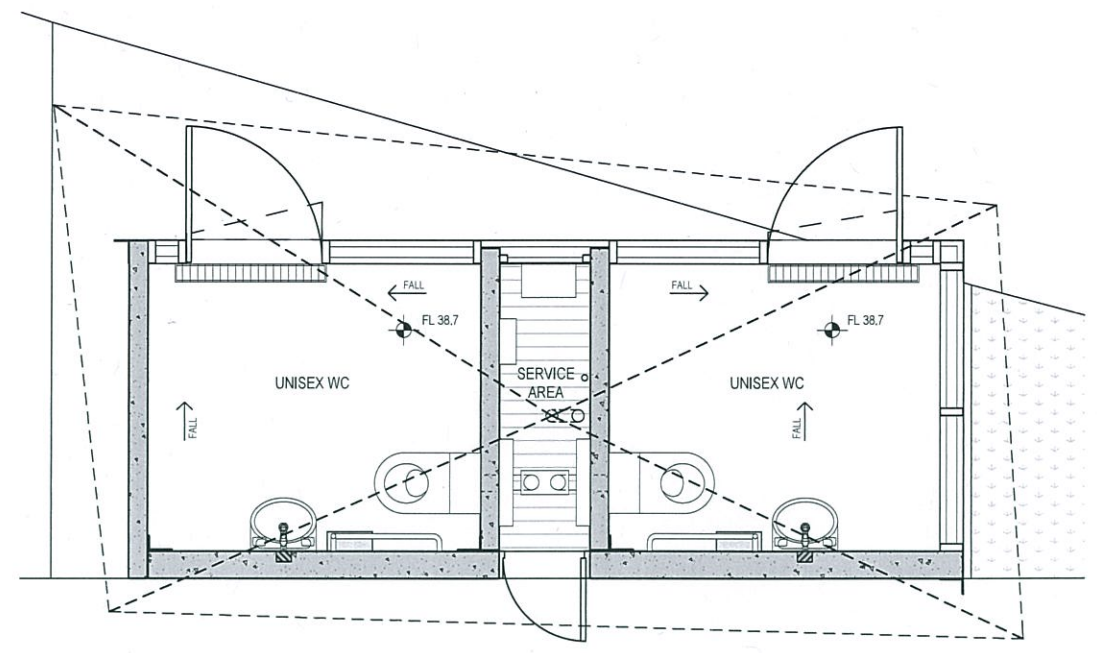

5 FLOOR PLAN
SCALE 1:50 @ A3

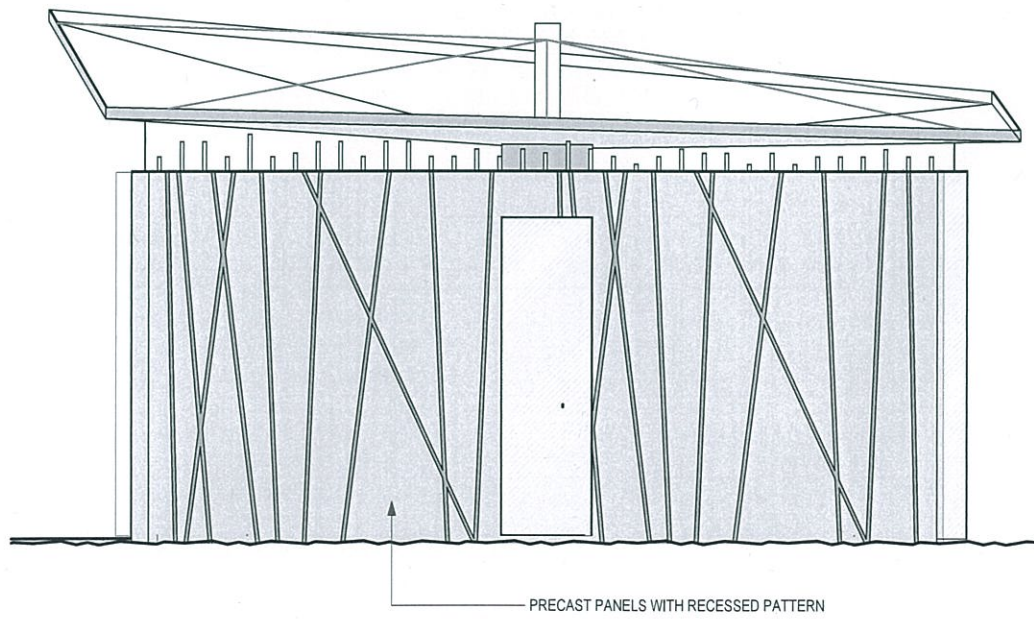

3 NEW EAST ELEVATION
SCALE 1:50 @ A3



4 NEW NORTH ELEVATION
SCALE 1:50 @ A3

archoffice

ARCHITECTS • INTERIOR DESIGNERS • PROJECT ADMINISTRATION

1A, 47 Brown Street
Ponsonby, Auckland
Box 147-241, Ponsonby

09 360 2817 P
09 360 2818 F
team@archoffice.co.nz E

Project
Ridgeline Park Toilet
Headland Drive - Reserve 3, Long Bay, Auckland

Client
Todd Property

Title
Floor Plan and Elevations

Date	28/11/2016	Drawn	HC	Checked	BR
Scale	1:50 @ A3	Job No.	16-028		

Issue status
Resource Consent

Drawing number	R04	Rev	A
----------------	------------	-----	----------

Print time & date: 9:21 AM Monday, 28 November 2016
File path: P:\Active Projects\2016\16-028 Ridgeline Reserve Toilet\CAD\04-RC\1 ArchiCAD Files\PLN Files\Ridgeline RC Floor Plans and Elevations from CD.phn
DISCLAIMER:

THIS DRAWING IS THE COPYRIGHT © OF ARCHOFFICE LTD AND CANNOT BE USED FOR ANY OTHER PURPOSES. DO NOT SCALE OFF DRAWINGS - IF IN DOUBT, ASK.

