




1 NEW WEST ELEVATION  
SCALE 1:50 @ A3

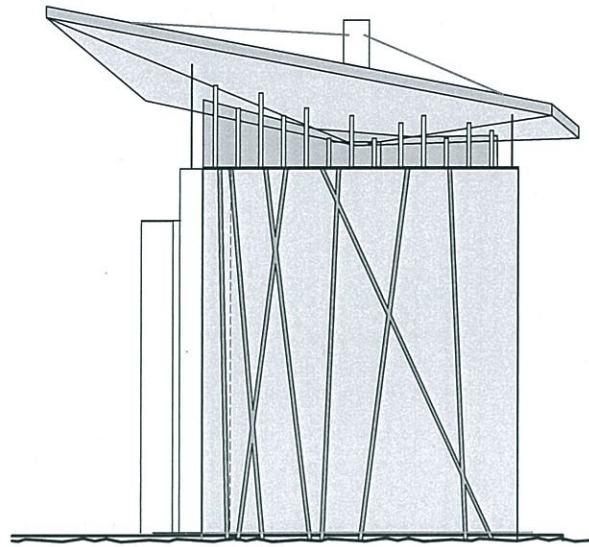

2 NEW SOUTH ELEVATION  
SCALE 1:50 @ A3

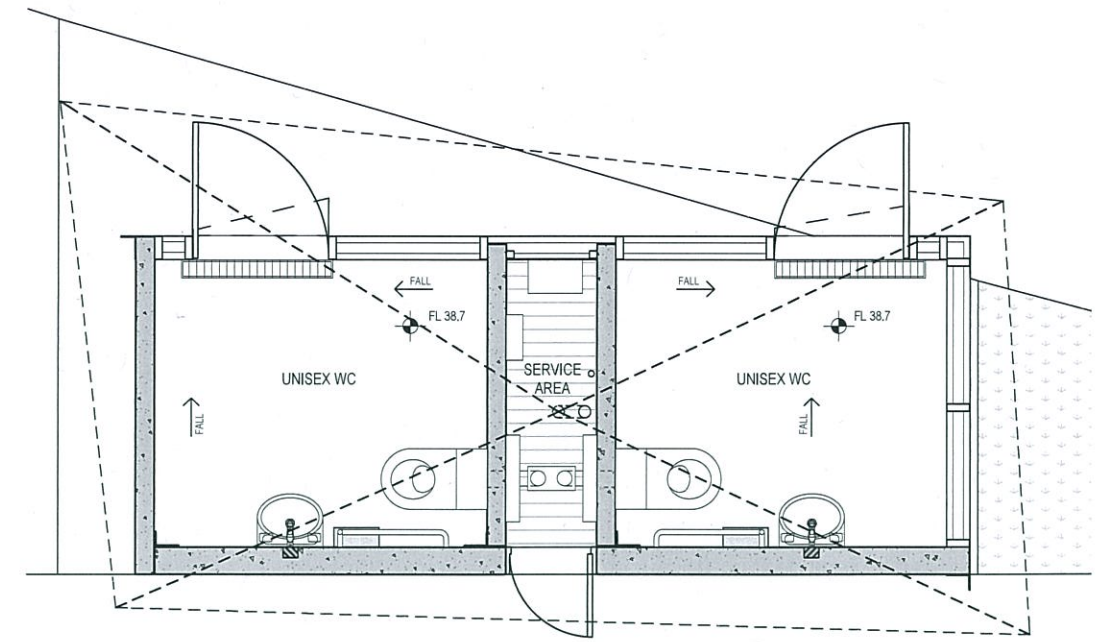

5 FLOOR PLAN  
SCALE 1:50 @ A3

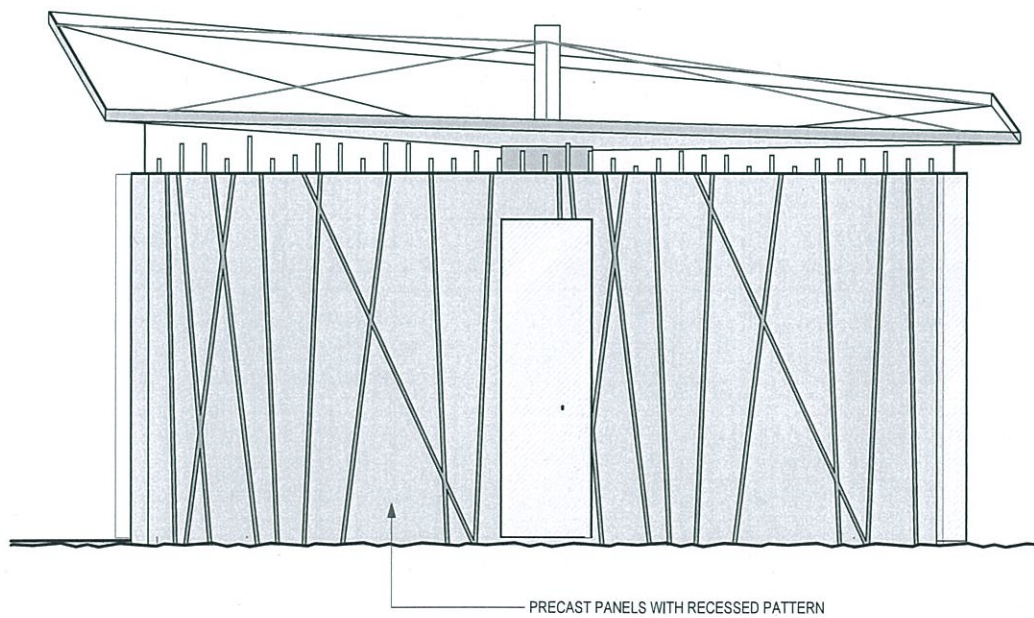

3 NEW EAST ELEVATION  
SCALE 1:50 @ A3



4 NEW NORTH ELEVATION  
SCALE 1:50 @ A3

**archoffice**

ARCHITECTS • INTERIOR DESIGNERS • PROJECT ADMINISTRATION

1A, 47 Brown Street 09 360 2817 P  
Ponsonby, Auckland 09 360 2818 F  
Box 147-241, Ponsonby team@archoffice.co.nz E

Project  
**Ridgeline Park Toilet**  
Headland Drive - Reserve 3, Long Bay, Auckland

Client  
**Todd Property**

Title  
**Floor Plan and Elevations**

Date	28/11/2016	Drawn	HC	Checked	BR
Scale	1:50 @ A3	Job No.	16-028		

Issue status  
Resource Consent

Drawing number	<b>R04</b>	Rev	<b>A</b>
----------------	------------	-----	----------

Print time & date: 9:21 AM Monday, 28 November 2016  
File path: P:\Active Projects\2016\16-028 Ridgeline Reserve Toilet\CAD\04-RC\1 ArchiCAD Files\PLN Files\Ridgeline RC Floor Plans and Elevations from CD.phn  
DISCLAIMER:

THIS DRAWING IS THE COPYRIGHT © OF ARCHOFFICE LTD AND CANNOT BE USED FOR ANY OTHER PURPOSES. DO NOT SCALE OFF DRAWINGS - IF IN DOUBT, ASK.

