



Proposed Floor Plan
Scale 1:100 @ A1

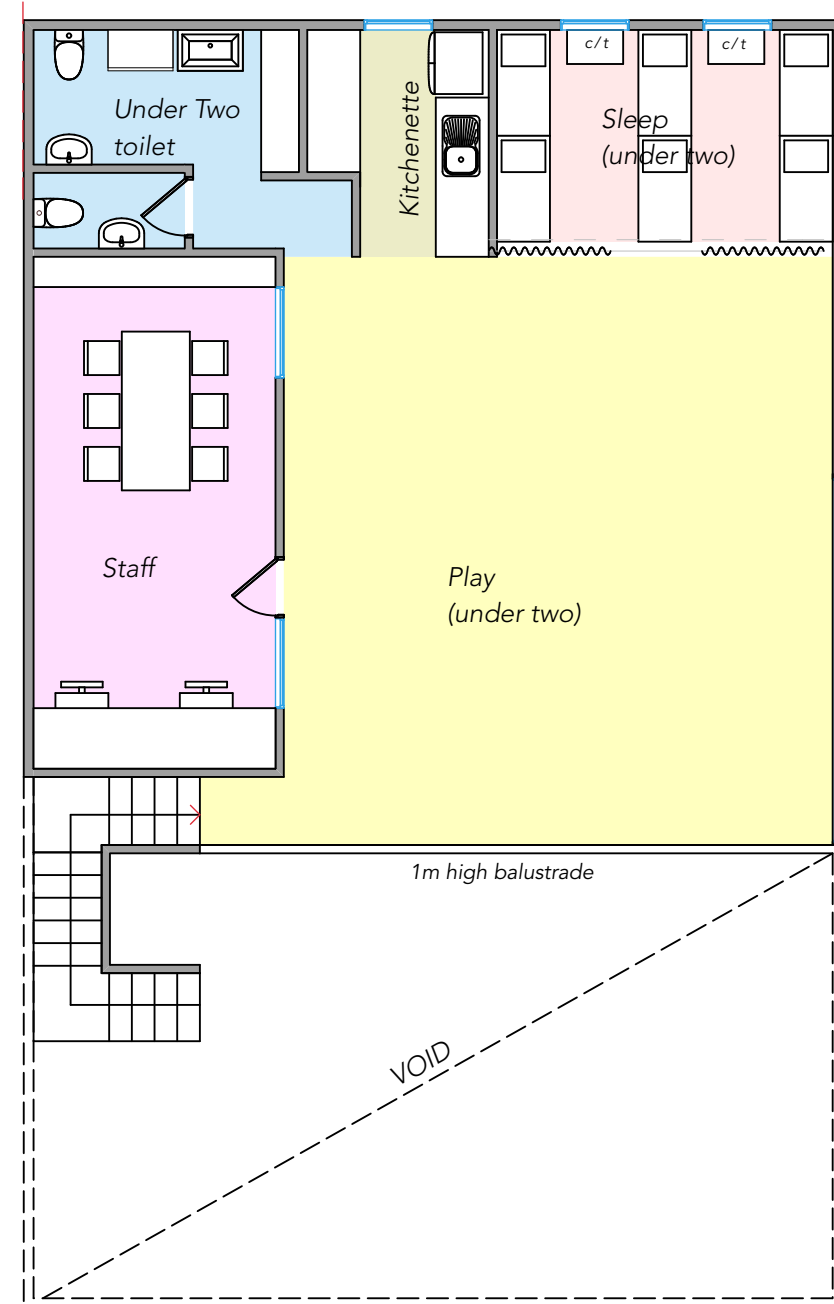

Proposed Upper Floor
Scale 1:100 @ A1

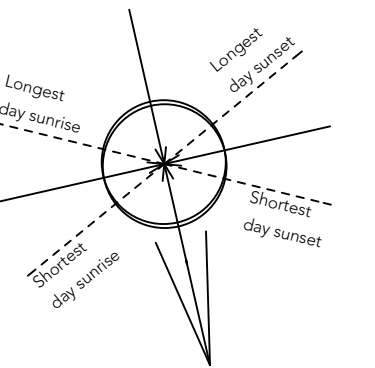

Legal Description

25R Othello Drive, Clover Park
Auckland

SITE AREA:

All work shall comply with the N.Z.B.C. and all other relevant and associated standards, codes and Territorial Authority by-laws.

All work shall comply with the terms and conditions of the Building, Resource and Demolition consents issued for this project.

All proprietary items and materials shall be fixed, installed or applied in strict accordance with the manufacturers recommendations.

Architectural drawings shall be read in conjunction with all relevant Engineers documentation.

Contractor shall check and confirm on site all dimensions and discrepancies or differences within the contract documents prior to starting the works.

Revisions		
#	Date	
A	FEB/2017	ISSUE FOR CONSENT



Job Title
Te Kohanga Reo
25R Othello Drive,
Clover Park, Auckland

Drawing Title
Proposed Floor Plan

Scale
As Shown

Date

Job Number

Drawing Number
PD03

-This drawing must not be scaled
-All setting out, levels and dimensions must be checked on site before commencing any work
-This drawing must be read in conjunction with relevant specification clauses.
-This drawing remains the copyright of Bull and O' Sullivan Architects.

