

1 GROUND FLOOR PLAN
1 : 50



Unit 203, 29 Apollo Drive T: + 64 28 2556 7696
Auckland, New Zealand E: matt@rrarch.co.nz



NOTES:


- This copyright on this drawing is reserved.
- It is issued to you in confidence and must not be reproduced or disclosed to third parties without our prior permission.
- Do not scale from this drawing.
- This drawing is to be read in conjunction with all relevant consultants, specialist manufacturers drawings and specifications.
- Any discrepancies in dimensions or details on or between these drawings should be drawn to our attention.
- All dimensions are in millimetres unless noted otherwise.
- Any surveyed information incorporated within this drawing cannot be guaranteed as accurate unless confirmed by fixed dimension

Project: **ART CENTRE**
Address: **300 Main Rd Huapai**
Drawing: **GROUND FLOOR PLAN**


Drawn Scale: **1 : 50**
Client Name: **Eco Pod Concepts**
Status: **BUILDING CONCEPT**

Revision Schedule		
Ref.	Description	Date


Drawn By: ?	Checked By: MH	Date: 31.07.18
Revision:		Sheet No: A007
Project No. 18000		

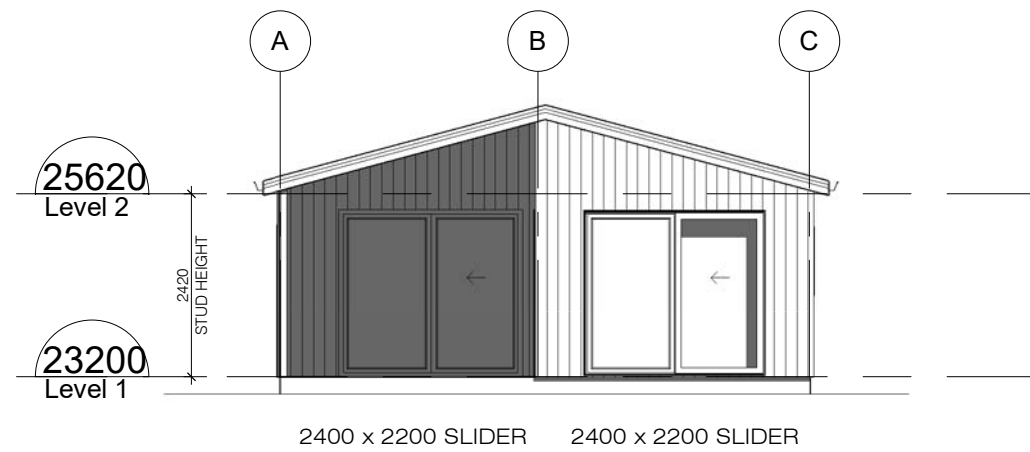


1 EAST ELEVATION
1 : 100

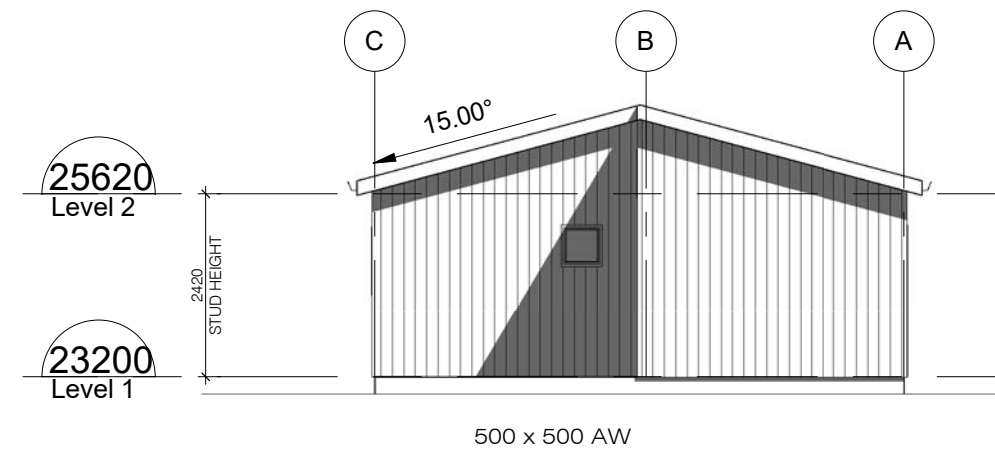

2 WEST ELEVATION
1 : 100

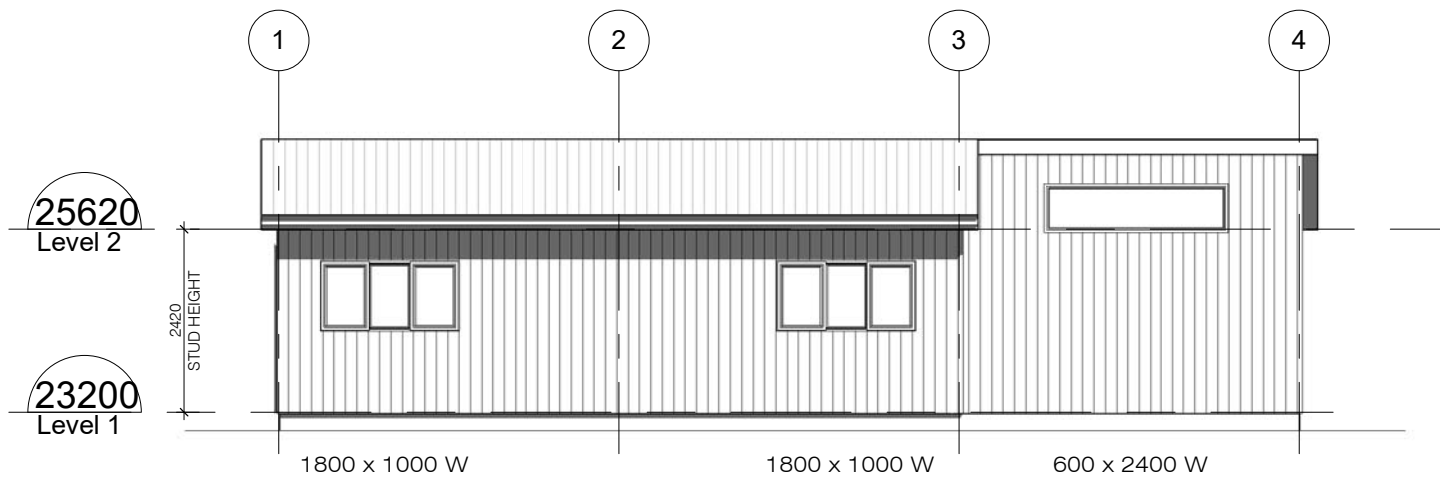


3 NORTH ELEVATION
1 : 100

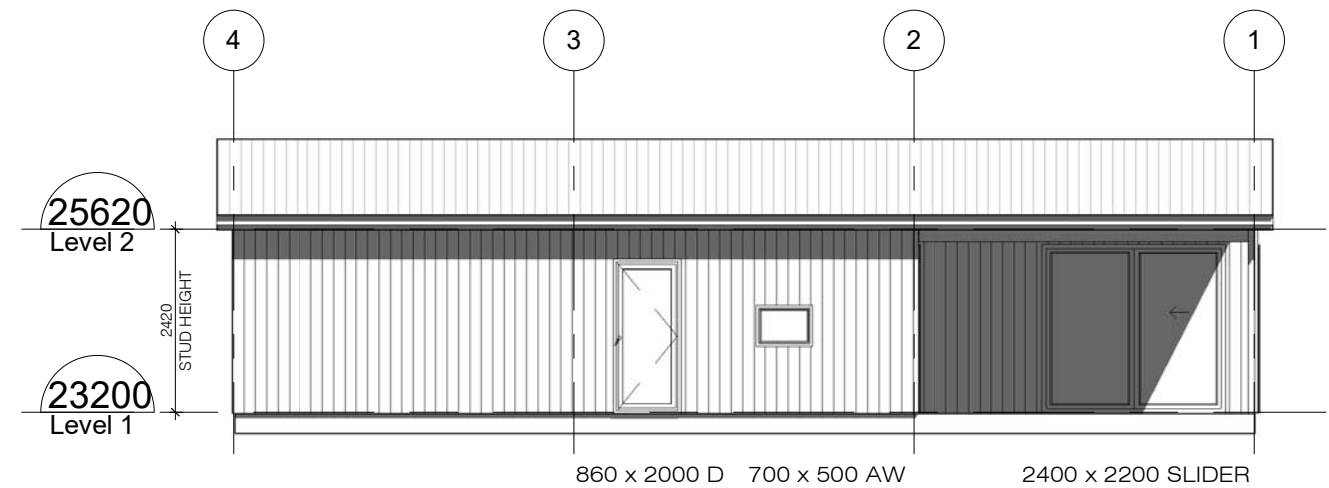

4 SOUTH ELEVATION
1 : 100



Unit 203, 29 Apollo Drive T: + 64 28 2556 7696
Auckland, New Zealand E: matt@rrarch.co.nz

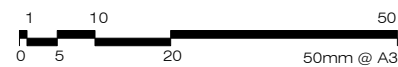

NOTES:

- This copyright on this drawing is reserved.
- It is issued to you in confidence and must not be reproduced or disclosed to third parties without our prior permission.
- Do not scale from this drawing.
- This drawing is to be read in conjunction with all relevant consultants, specialist manufacturers drawings and specifications.
- Any discrepancies in dimensions or details on or between these drawings should be drawn to our attention.
- All dimensions are in millimetres unless noted otherwise.
- Any surveyed information incorporated within this drawing cannot be guaranteed as accurate unless confirmed by fixed dimension

Project: **ART CENTRE**
Address: **300 Main Rd Huapai**
Drawing: **ELEVATIONS**

Drawn Scale: **1 : 100**
Client Name: **Eco Pod Concepts**
Status: **BUILDING CONCEPT**

Revision Schedule		
Ref.	Description	Date

Drawn By: ?	Checked By: MH	Date: 31.07.18
Revision:		Sheet No: A100
Project No. 18000		