


# Attachment A: Site Plan for 74-78 Opaheke Road, Papakura

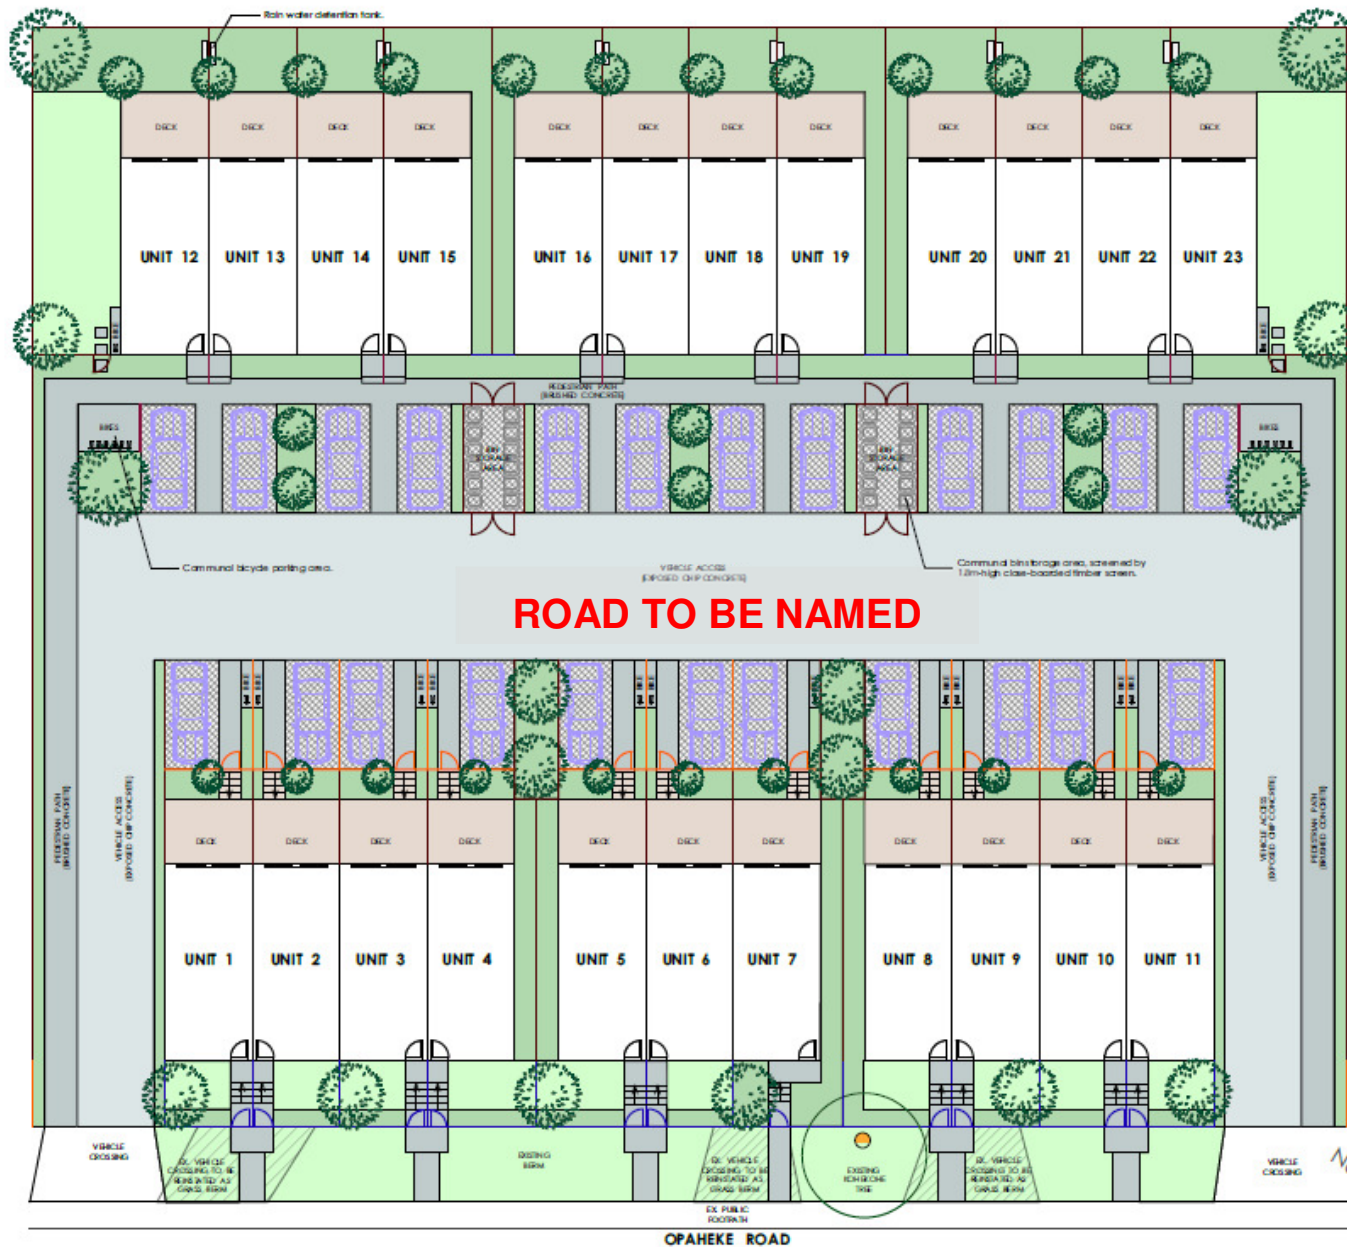

SITE FINISHES (ARCHITECT'S SPEC.)	
	VEHICLE ACCESS: EXPOSED CHIP CONCRETE
	PEDESTRIAN ACCESS: EXPOSED CONCRETE
	PAVING BLOCKS (1.2m x 0.6m)
	TIMBER SLATTED DECK
	DECORATIVE GRAVEL (WITH TIMBER EDGES)
	CLOSE-BOARDED TIMBER FENCE 1.8m HIGH
	CLOSE-BOARDED TIMBER FENCE 1.2m HIGH
	ALUMINIUM PANEL FENCE 1.2m HIGH
	TRELIS SCREEN 1.2m HIGH
	DE DETENTION TANK

SOFT LANDSCAPING FINISHES	
	NEW GRASS LAWN (WITH TIMBER EDGES)
	NEW GARDEN PLANTING
	NEW SPECIMEN TREE

DATE	REV	NOTES
31/01/2019		

Auckland Council  
**BUN60328869, LUC60328871**  
 Approved Resource Consent Plan  
 31/01/2019



PROJECT  
 SOLUTION STREET LTD.  
 HOUSING DEVELOPMENT  
 74-78 OPAHEKE ROAD  
 PAPA KURA

DRAWING  
 LANDSCAPE CONCEPT PLAN

DRAWN: PG DESIGNED: PG  
 DATE: 28 SEP 2018 SCALE: 1:200 @ A3

SHEET: LA 01 REVISION:

SE PITT ROAD RESTORATION - AUCKLAND 2018 T: 46 9 34 632  
 This plan is the property of MACE LANDSCAPE. It is an instrument of service and as such is a confidential document. If this plan is to be copied, reproduced, used or exhibited by any third party without the express permission in writing from MACE LANDSCAPE.