




KEY

1. Construction of a permanent grassed access to facilitate maintenance of the wetland
2. Earthworks to create the northern edge of the wetland and to widen the existing channel at the eastern end of Elstree North Reserve
3. Realignment of the existing stormwater line to forebay 1 of the wetland
4. Construction of a new path network through Elstree North Reserve including two stream bridge crossings

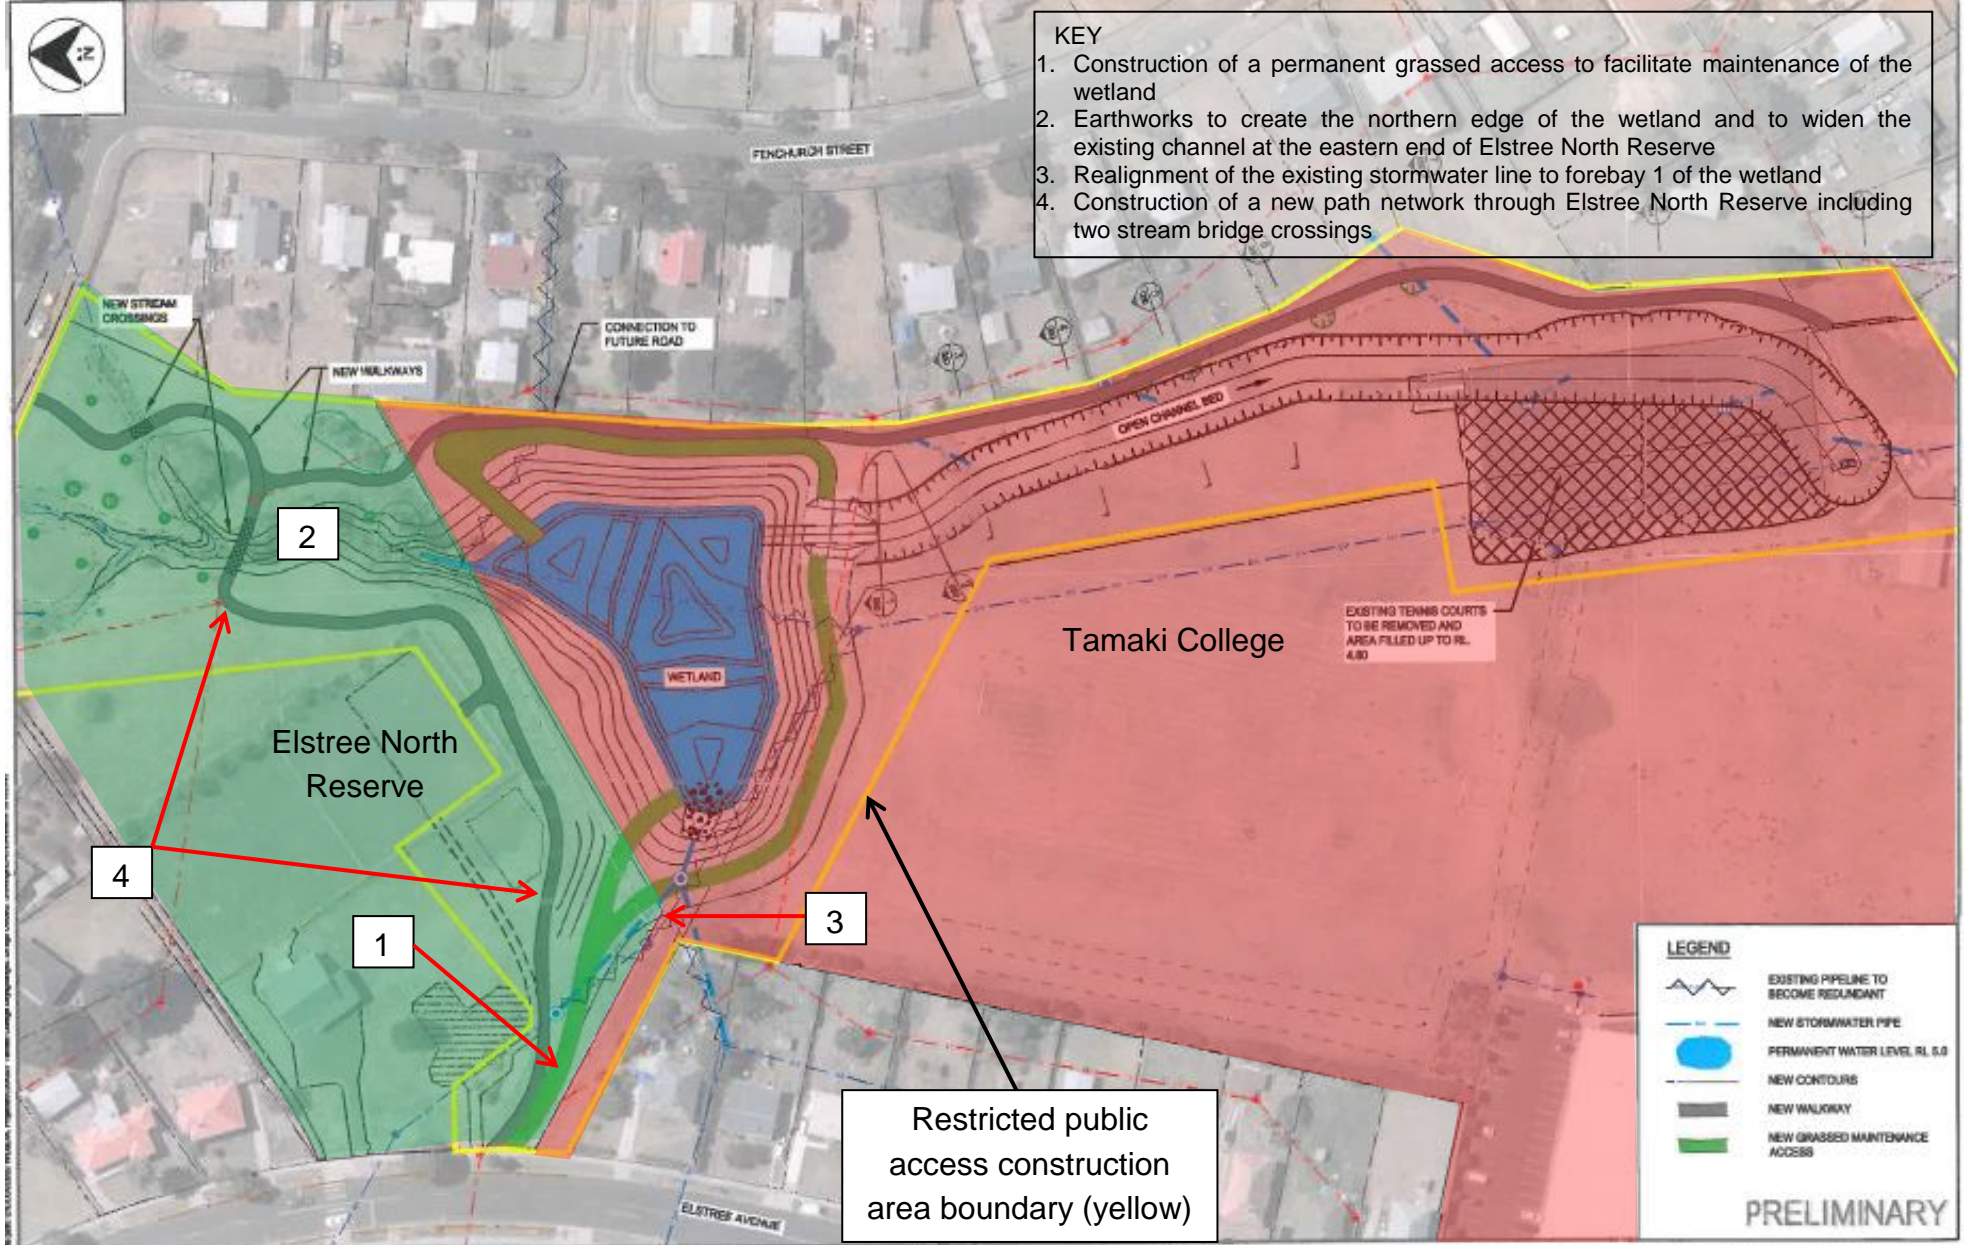

Restricted public access construction area boundary (yellow)

LEGEND

- EXISTING PIPELINE TO BECOME REDUNDANT
- NEW STORMWATER PIPE
- PERMANENT WATER LEVEL RL 0.0
- NEW CONTOURS
- NEW WALKWAY
- NEW GRASSED MAINTENANCE ACCESS

PRELIMINARY

<table border="1"> <tr> <td>1</td> <td>ISSUE 16</td> <td>ISSUED FOR INFORMATION</td> </tr> <tr> <td>REVISION</td> <td>DATE</td> <td>REASON</td> </tr> </table>		1	ISSUE 16	ISSUED FOR INFORMATION	REVISION	DATE	REASON	<table border="1"> <tr> <td>DESIGNED BY</td> <td>C.E. HARRISON</td> </tr> <tr> <td>CHECKED BY</td> <td>A.C. COLUMBA</td> </tr> <tr> <td>APPROVED BY</td> <td>G.L. HERDMAN</td> </tr> </table>	DESIGNED BY	C.E. HARRISON	CHECKED BY	A.C. COLUMBA	APPROVED BY	G.L. HERDMAN	<table border="1"> <tr> <td>DATE</td> <td>10.03.18</td> </tr> <tr> <td>SCALE</td> <td>AS SHOWN</td> </tr> <tr> <td>BY</td> <td>C.E. HARRISON</td> </tr> </table>	DATE	10.03.18	SCALE	AS SHOWN	BY	C.E. HARRISON			<p>TAMAKI COLLEGE STREAM DAYLIGHTING</p> <p>OVERALL LAYOUT PLAN</p>	<table border="1"> <tr> <td>SCALE</td> <td>1:1000</td> </tr> <tr> <td>PROJECT NO.</td> <td>004327.00</td> </tr> <tr> <td>DATE</td> <td>004327.P001</td> </tr> <tr> <td>REVISION</td> <td>1</td> </tr> </table>	SCALE	1:1000	PROJECT NO.	004327.00	DATE	004327.P001	REVISION	1
1	ISSUE 16	ISSUED FOR INFORMATION																															
REVISION	DATE	REASON																															
DESIGNED BY	C.E. HARRISON																																
CHECKED BY	A.C. COLUMBA																																
APPROVED BY	G.L. HERDMAN																																
DATE	10.03.18																																
SCALE	AS SHOWN																																
BY	C.E. HARRISON																																
SCALE	1:1000																																
PROJECT NO.	004327.00																																
DATE	004327.P001																																
REVISION	1																																

