


Catchments	
13 Banks Road Catchment	
External Catchment	

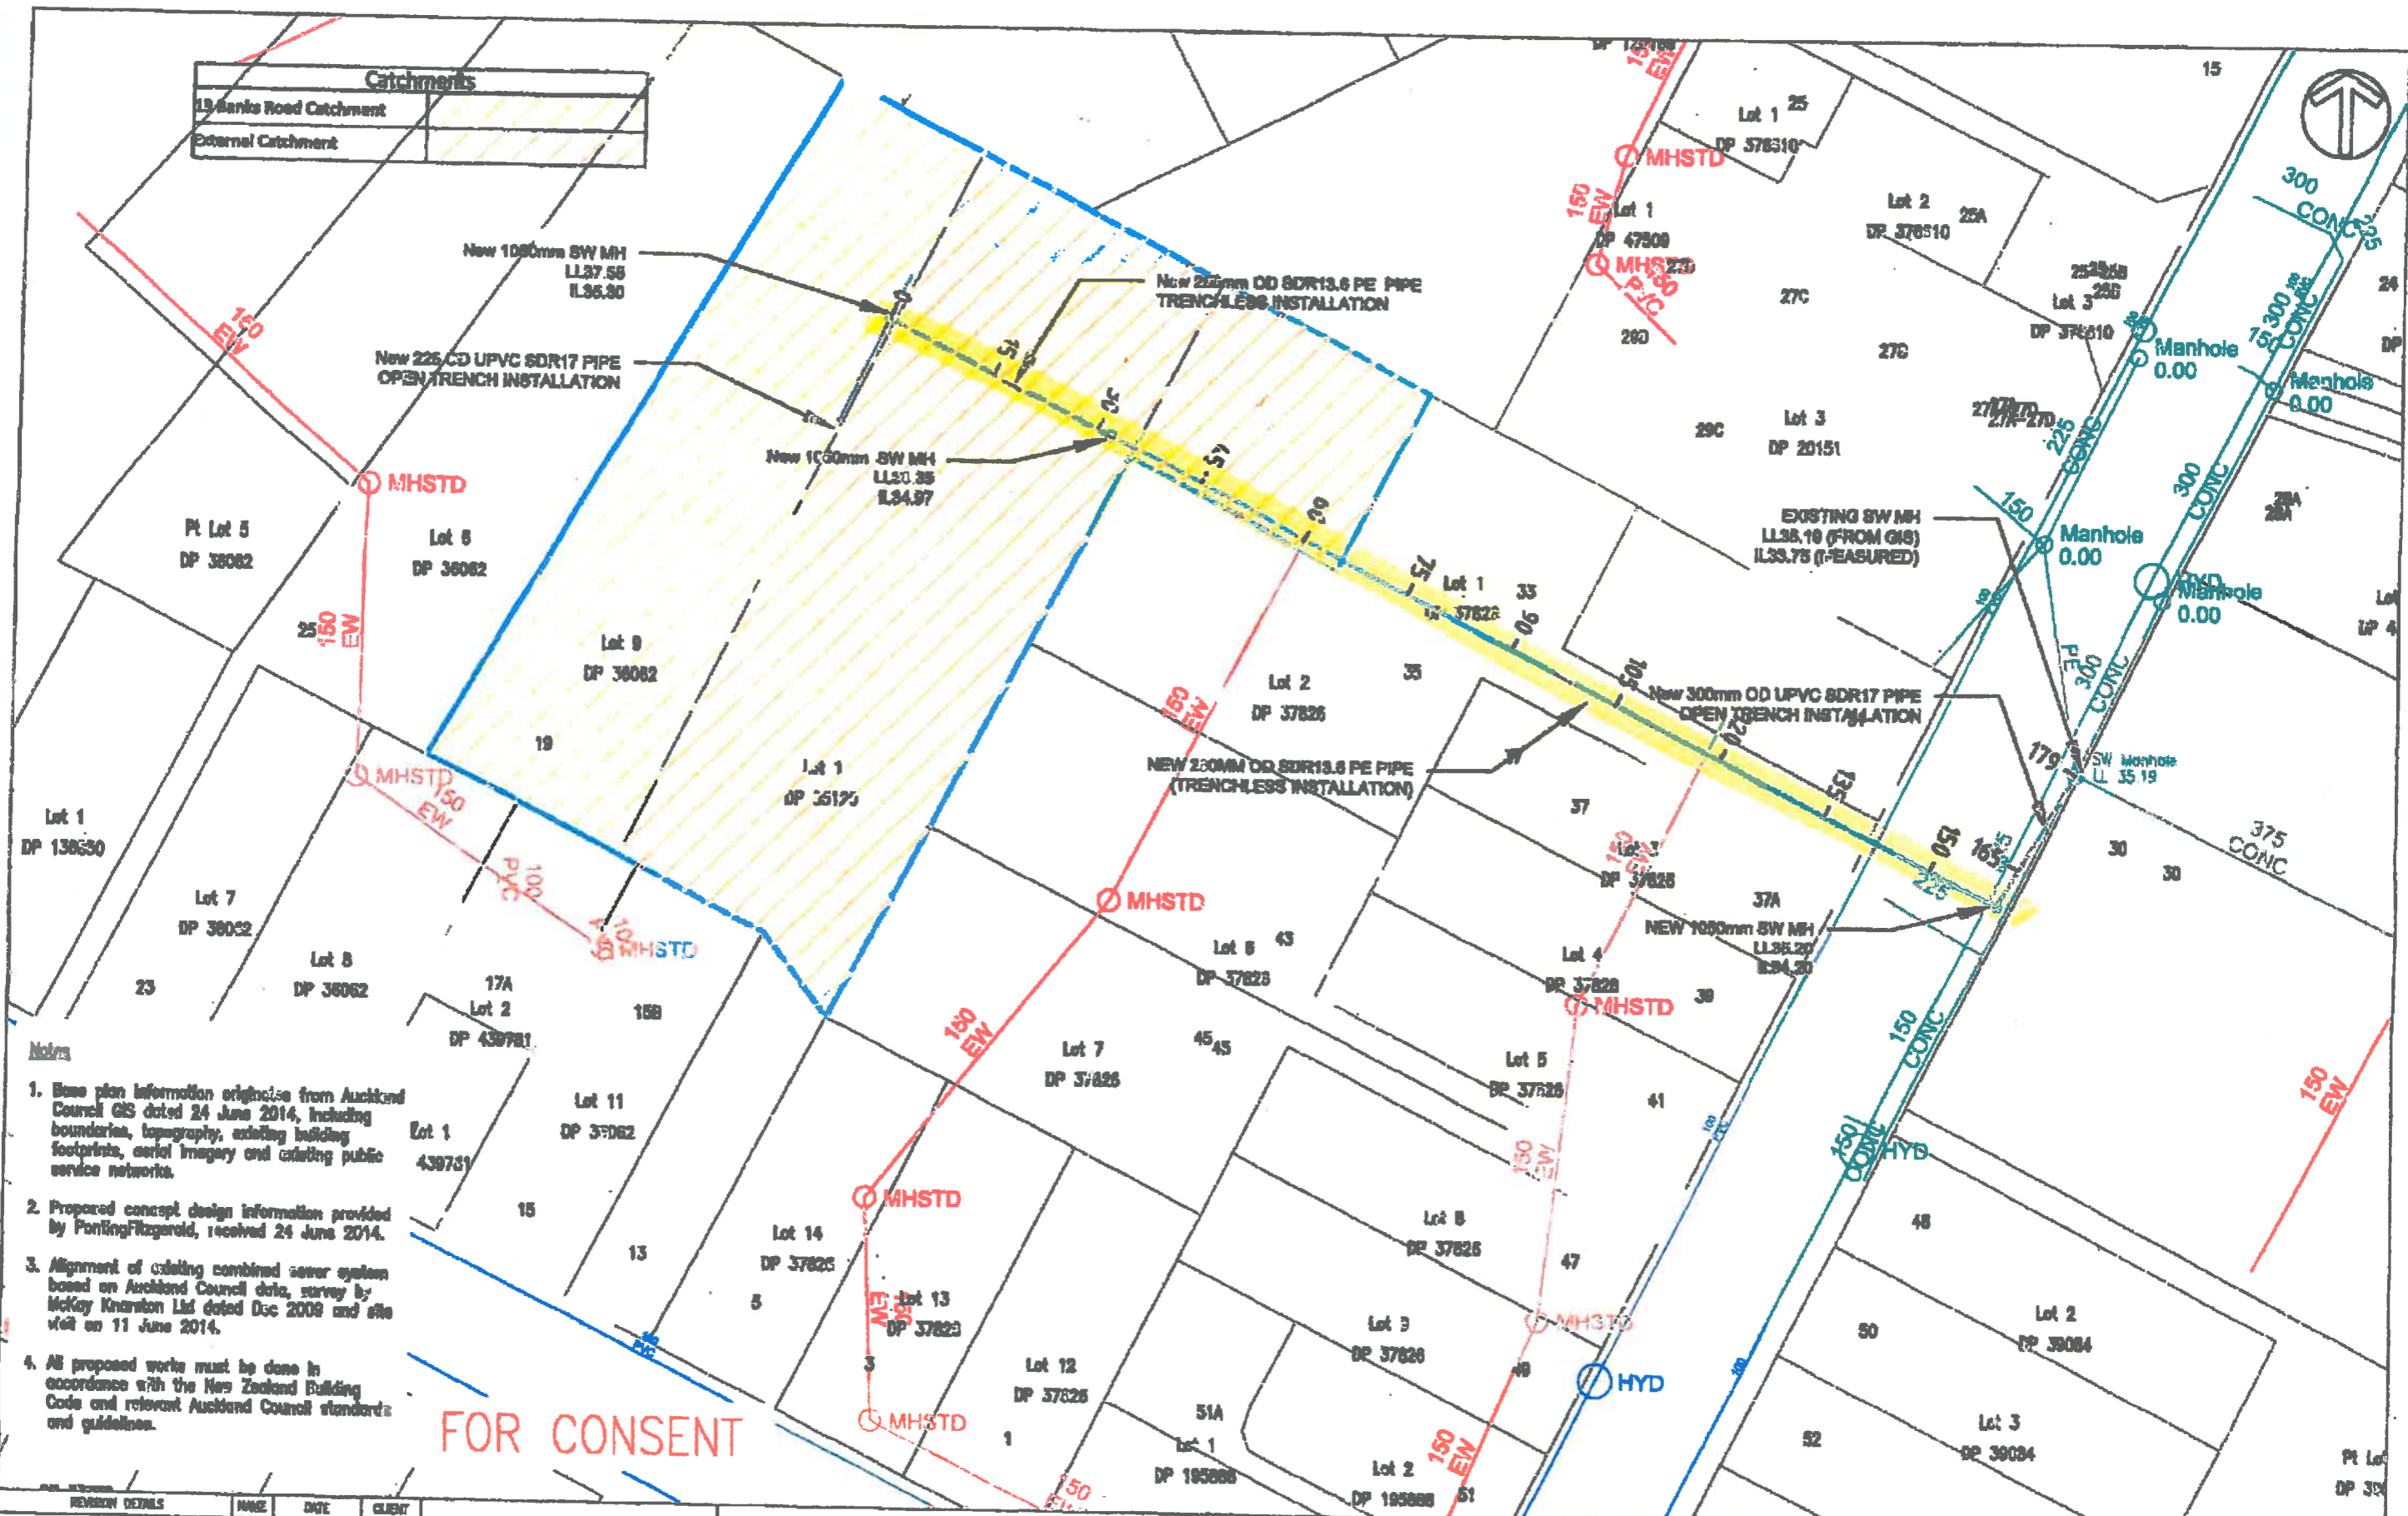

- Notes**
1. Base plan information originates from Auckland Council GIS dated 24 June 2014, including boundaries, topography, existing building footprints, aerial imagery and existing public service networks.
  2. Proposed concept design information provided by PortingFitzgerald, received 24 June 2014.
  3. Alignment of existing combined sewer system based on Auckland Council data, survey by McKay Kramon Ltd dated Dec 2009 and site visit on 11 June 2014.
  4. All proposed works must be done in accordance with the New Zealand Building Code and relevant Auckland Council standards and guidelines.

**FOR CONSENT**

REVISION DETAILS	NAME	DATE	CLIENT

Junior Singh


19B Banks Road, Mount Wellington  
Proposed Public Stormwater Network  
Plan



PO Box 47-150, Petreway,  
Suite 1, Level 3  
20 Napier Way, Petreway  
Phone: 09 3007130  
www.babington.co.nz

DESIGNED	BY	STATUS	COMMENT
CHECKED	BT	OPEN	BT
APPROVED	BT	CHECKED	BT
JOB NUMBER	130301	SCALE	1:250 @ A3 1:125 @ A1
ISSUED	11.07.14		
DEB. NO.	3501	REV	0

VERT EXAG 1:1  
Datum 30.000

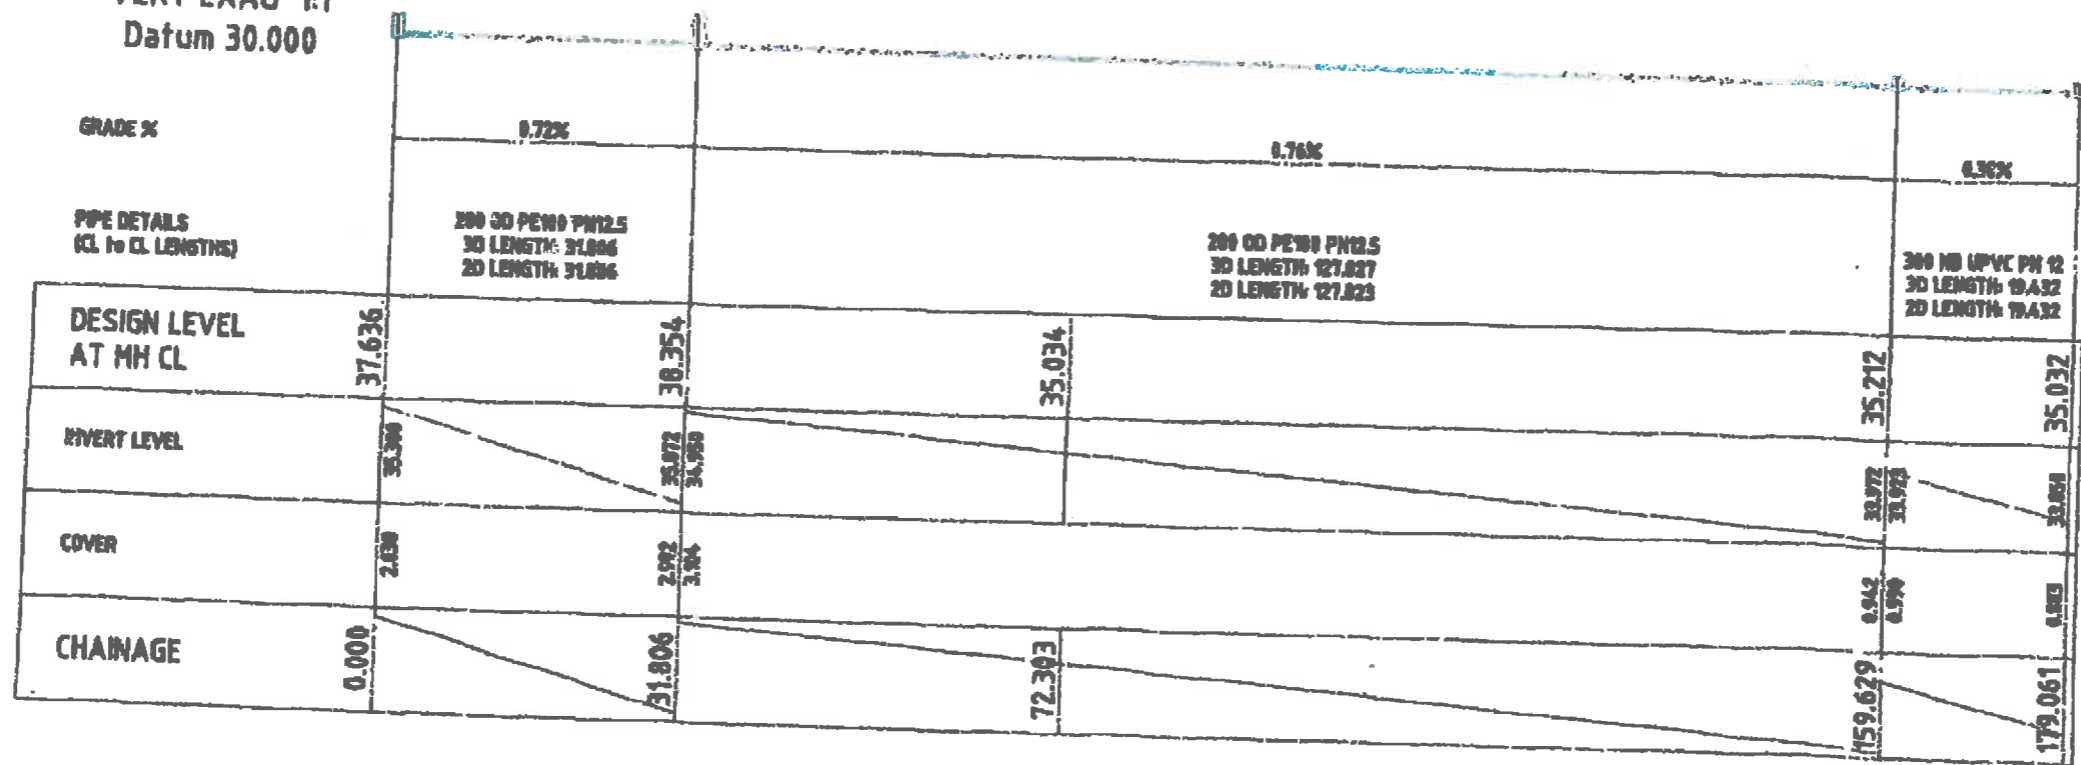

FOR CONSENT

REVISION DETAILS	NAME	DATE	CLIENT

Junior Singh

19B Banks Road, Mount Wellington  
Proposed Public Stormwater Network  
Long Section

PO Box 47-125, Penangby  
Duba 1, Level 3  
20 Augusta Ter, Penangby  
Phone: 08 2407130  
www.barrington.co.nz

DESIGNED	BY	STATUS	CONSENT
CHECKED	MT	DRAWN	JT
APPROVED	MT	CHECKED	MT
JOB NUMBER	130501	SCALE	1:750 @ AS 1:575 @ AT
ISSUED	11.07.14		
DWG. NO.	3022		