



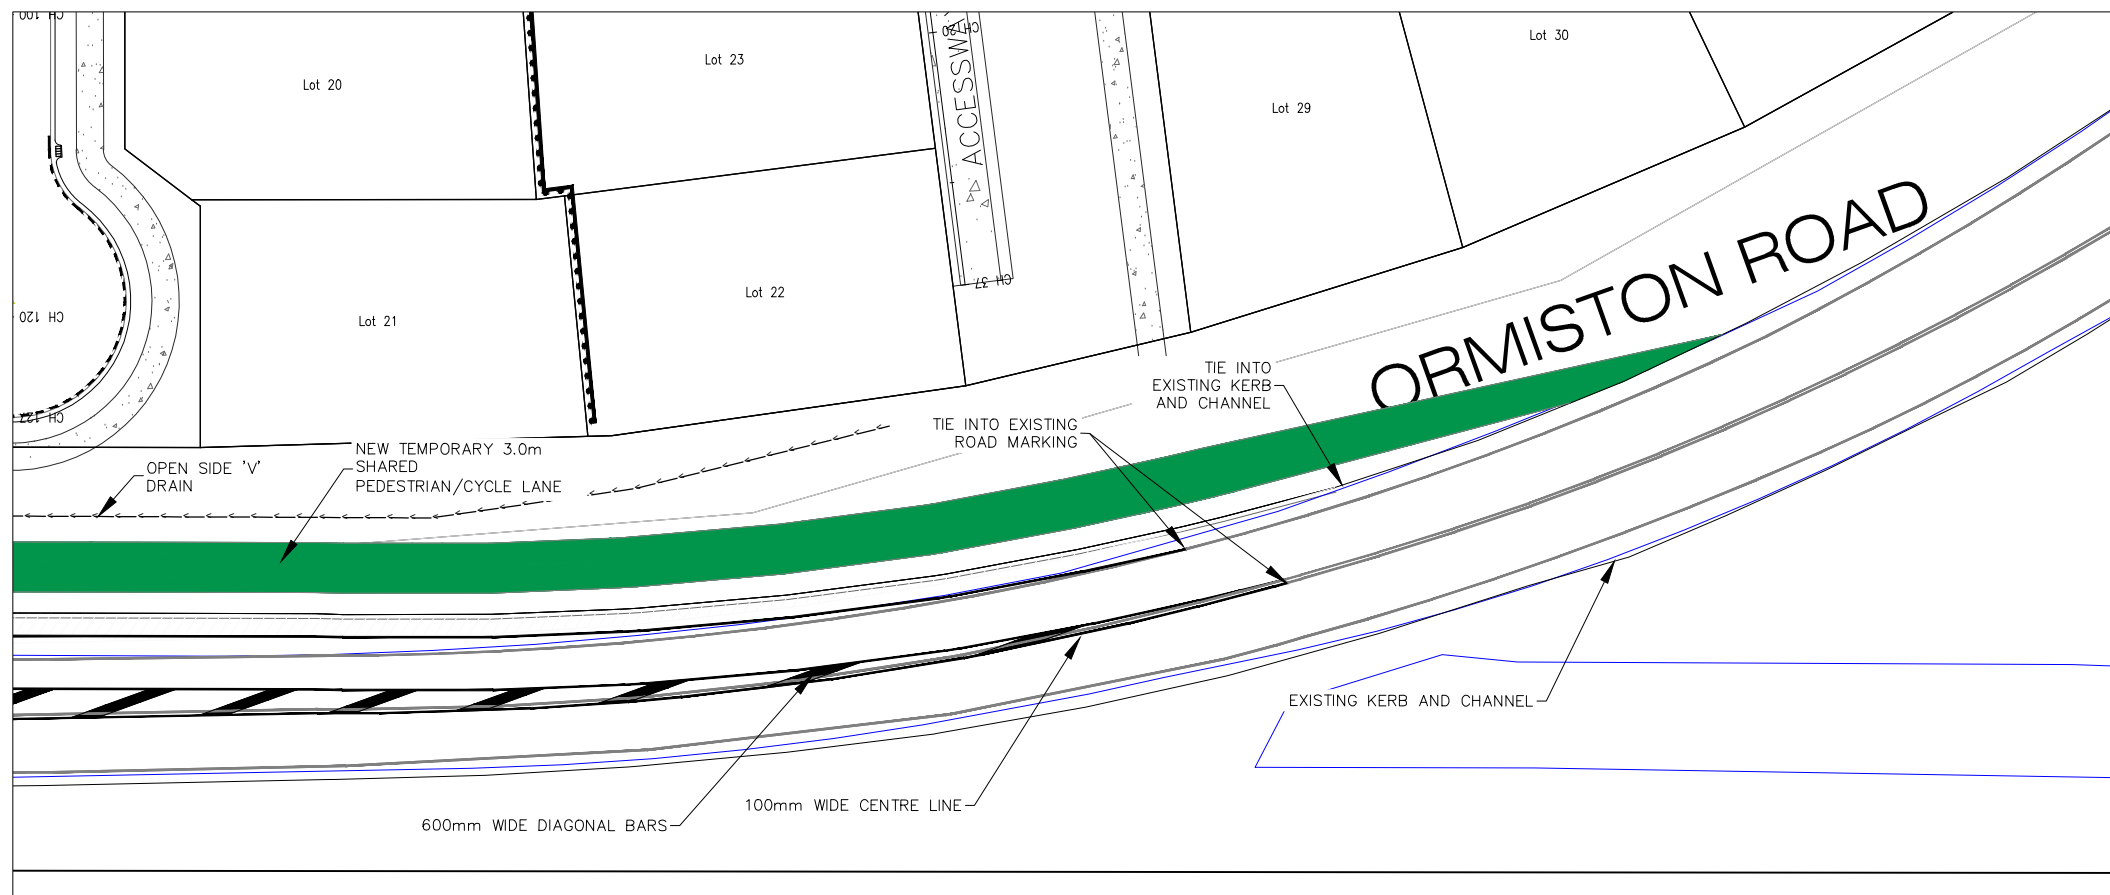

NOTE: MARKINGS ARE TO COMPLY WITH MOTSAM MANUAL

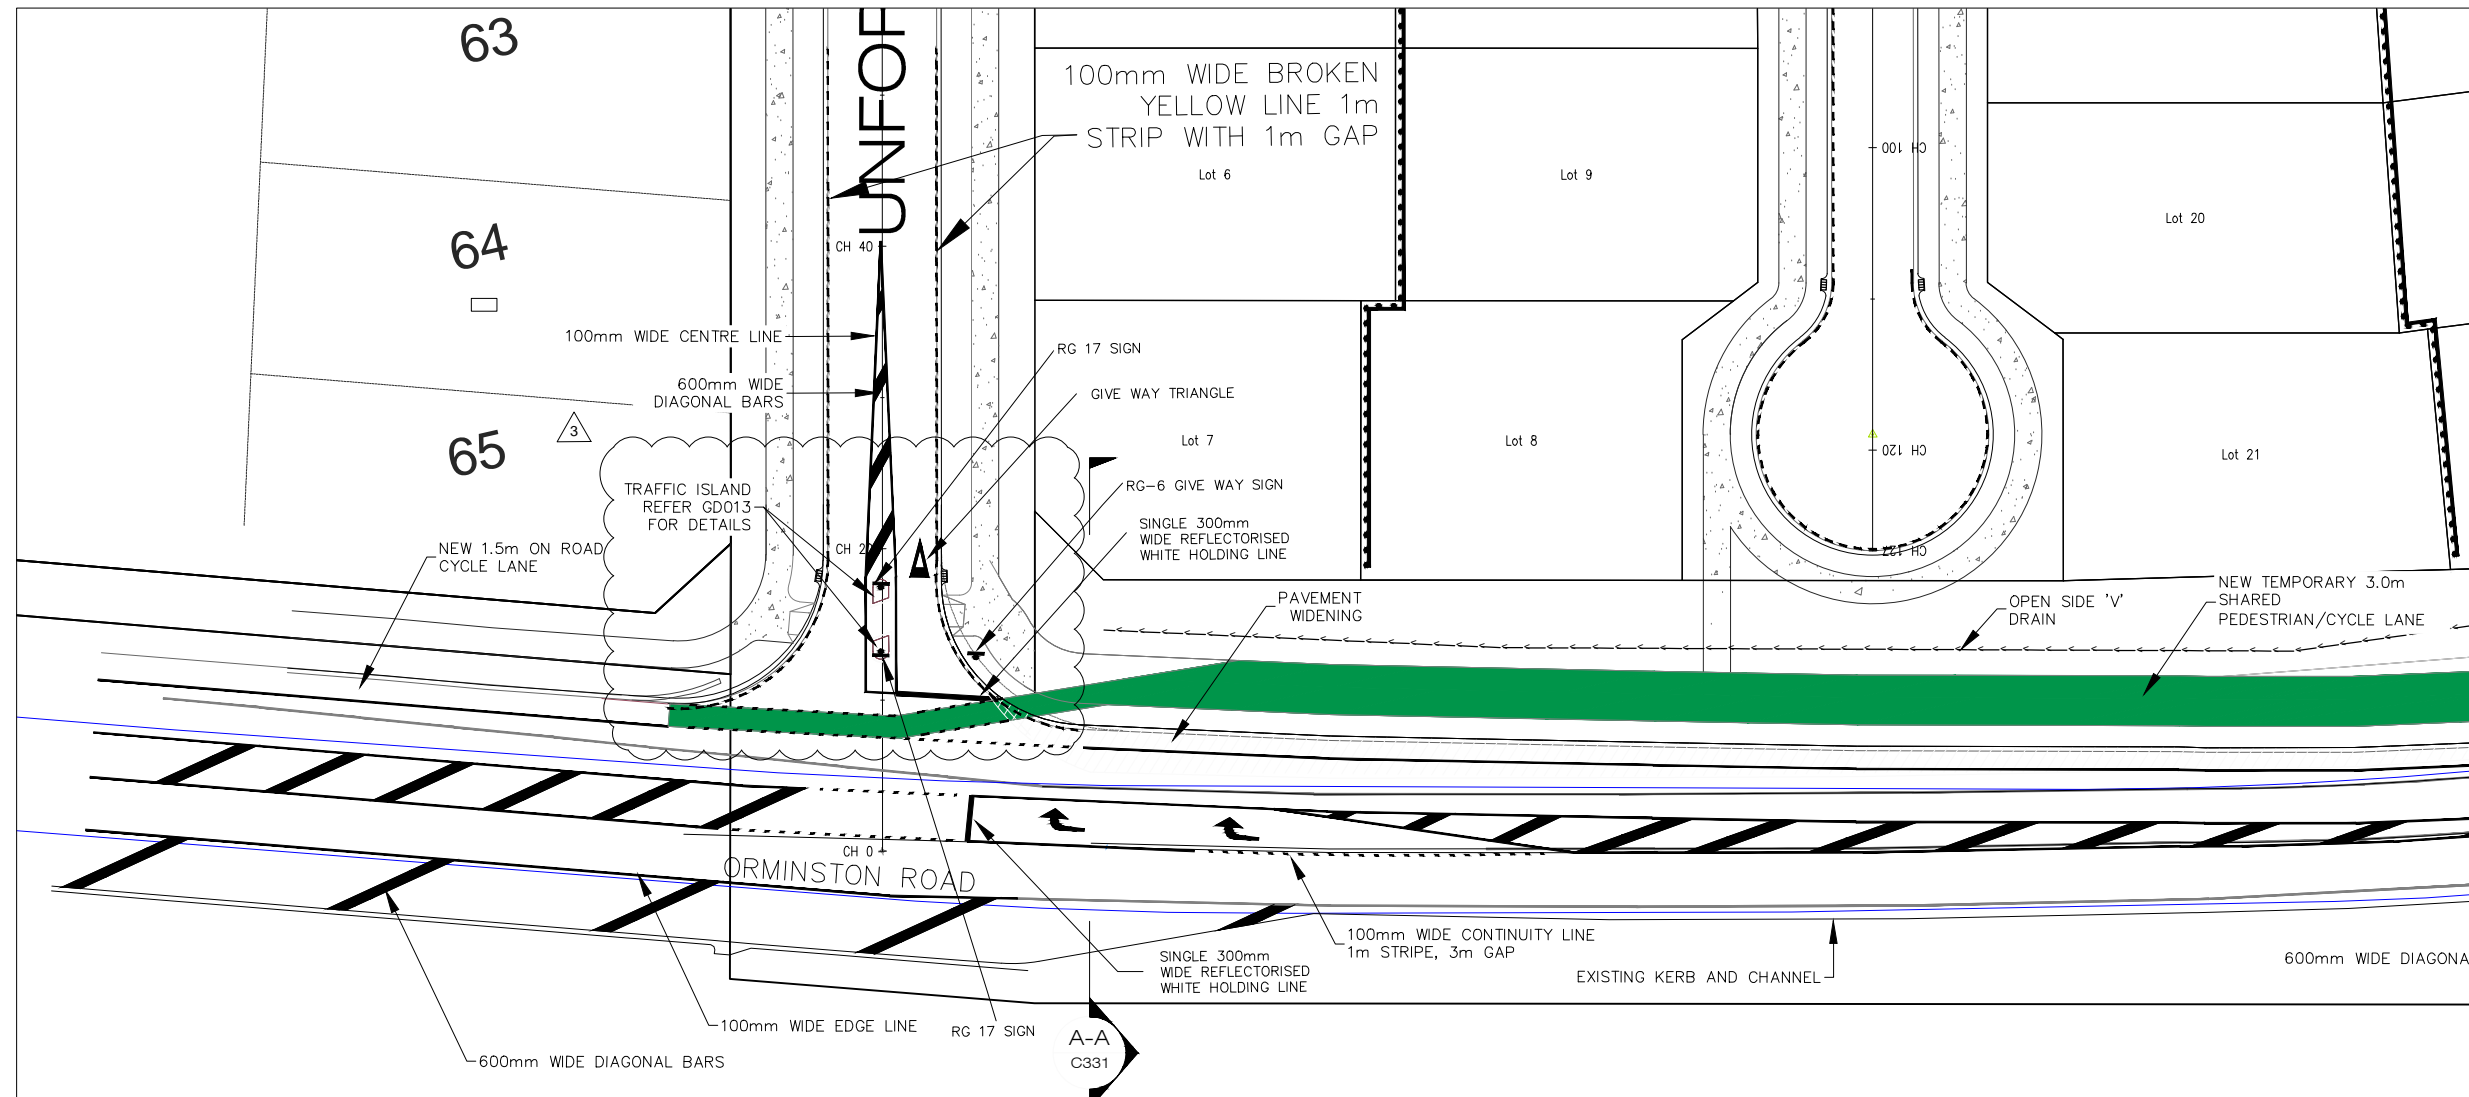

REVISION	CHANGES	CHECKED	DATE
3	DETAILS ADDED	JJ	17/12/15
2	MINOR AMENDMENT	JJ	21/11/15
1	FOR CONSTRUCTION	JJ	12/08/15
D	ROAD 6 CHANGES	JJ	30/03/15
C	DETAILS AMENDMENT	JJ	13/08/14
A-B	FROM TERRA-RC400	GT	24/03/13

COPYRIGHT:
This document and the copyright in this document remain the property of Crang Consulting Ltd. The contents of this document may not be reproduced either in whole or in part by any means whatsoever without the prior written consent of Crang Consulting.

CRANG CIVIL
CONSULTING ENGINEERS

phone: +64 9 381 4979
web: www.crangcivil.com
address: 6 Ararat Road, Sylvia Park, Auckland, NZ
post: PO Box 42-089, Orakei, Auckland 1745, NZ

CLIENT
Ji Xiang Garden Development Ltd

PROJECT
460 & 472 Ormiston Road Flat Bush

TITLE
ROAD MARKING PLAN SHEET 2

DATE	MAY 2014	SCALE
DRAWN	BX	A1 1:250
DESIGNED		A3 1:500
DRAWING No	C311	SHEET 2 of 2 REVISION 3