


Attachment A Mens Shed North Shore Trust Elliott Reserve

Original lease area May 2011 outlined in blue

Deed of Additional Premises September 2014 outlined in green

Proposed extensions 2016 outlined in red

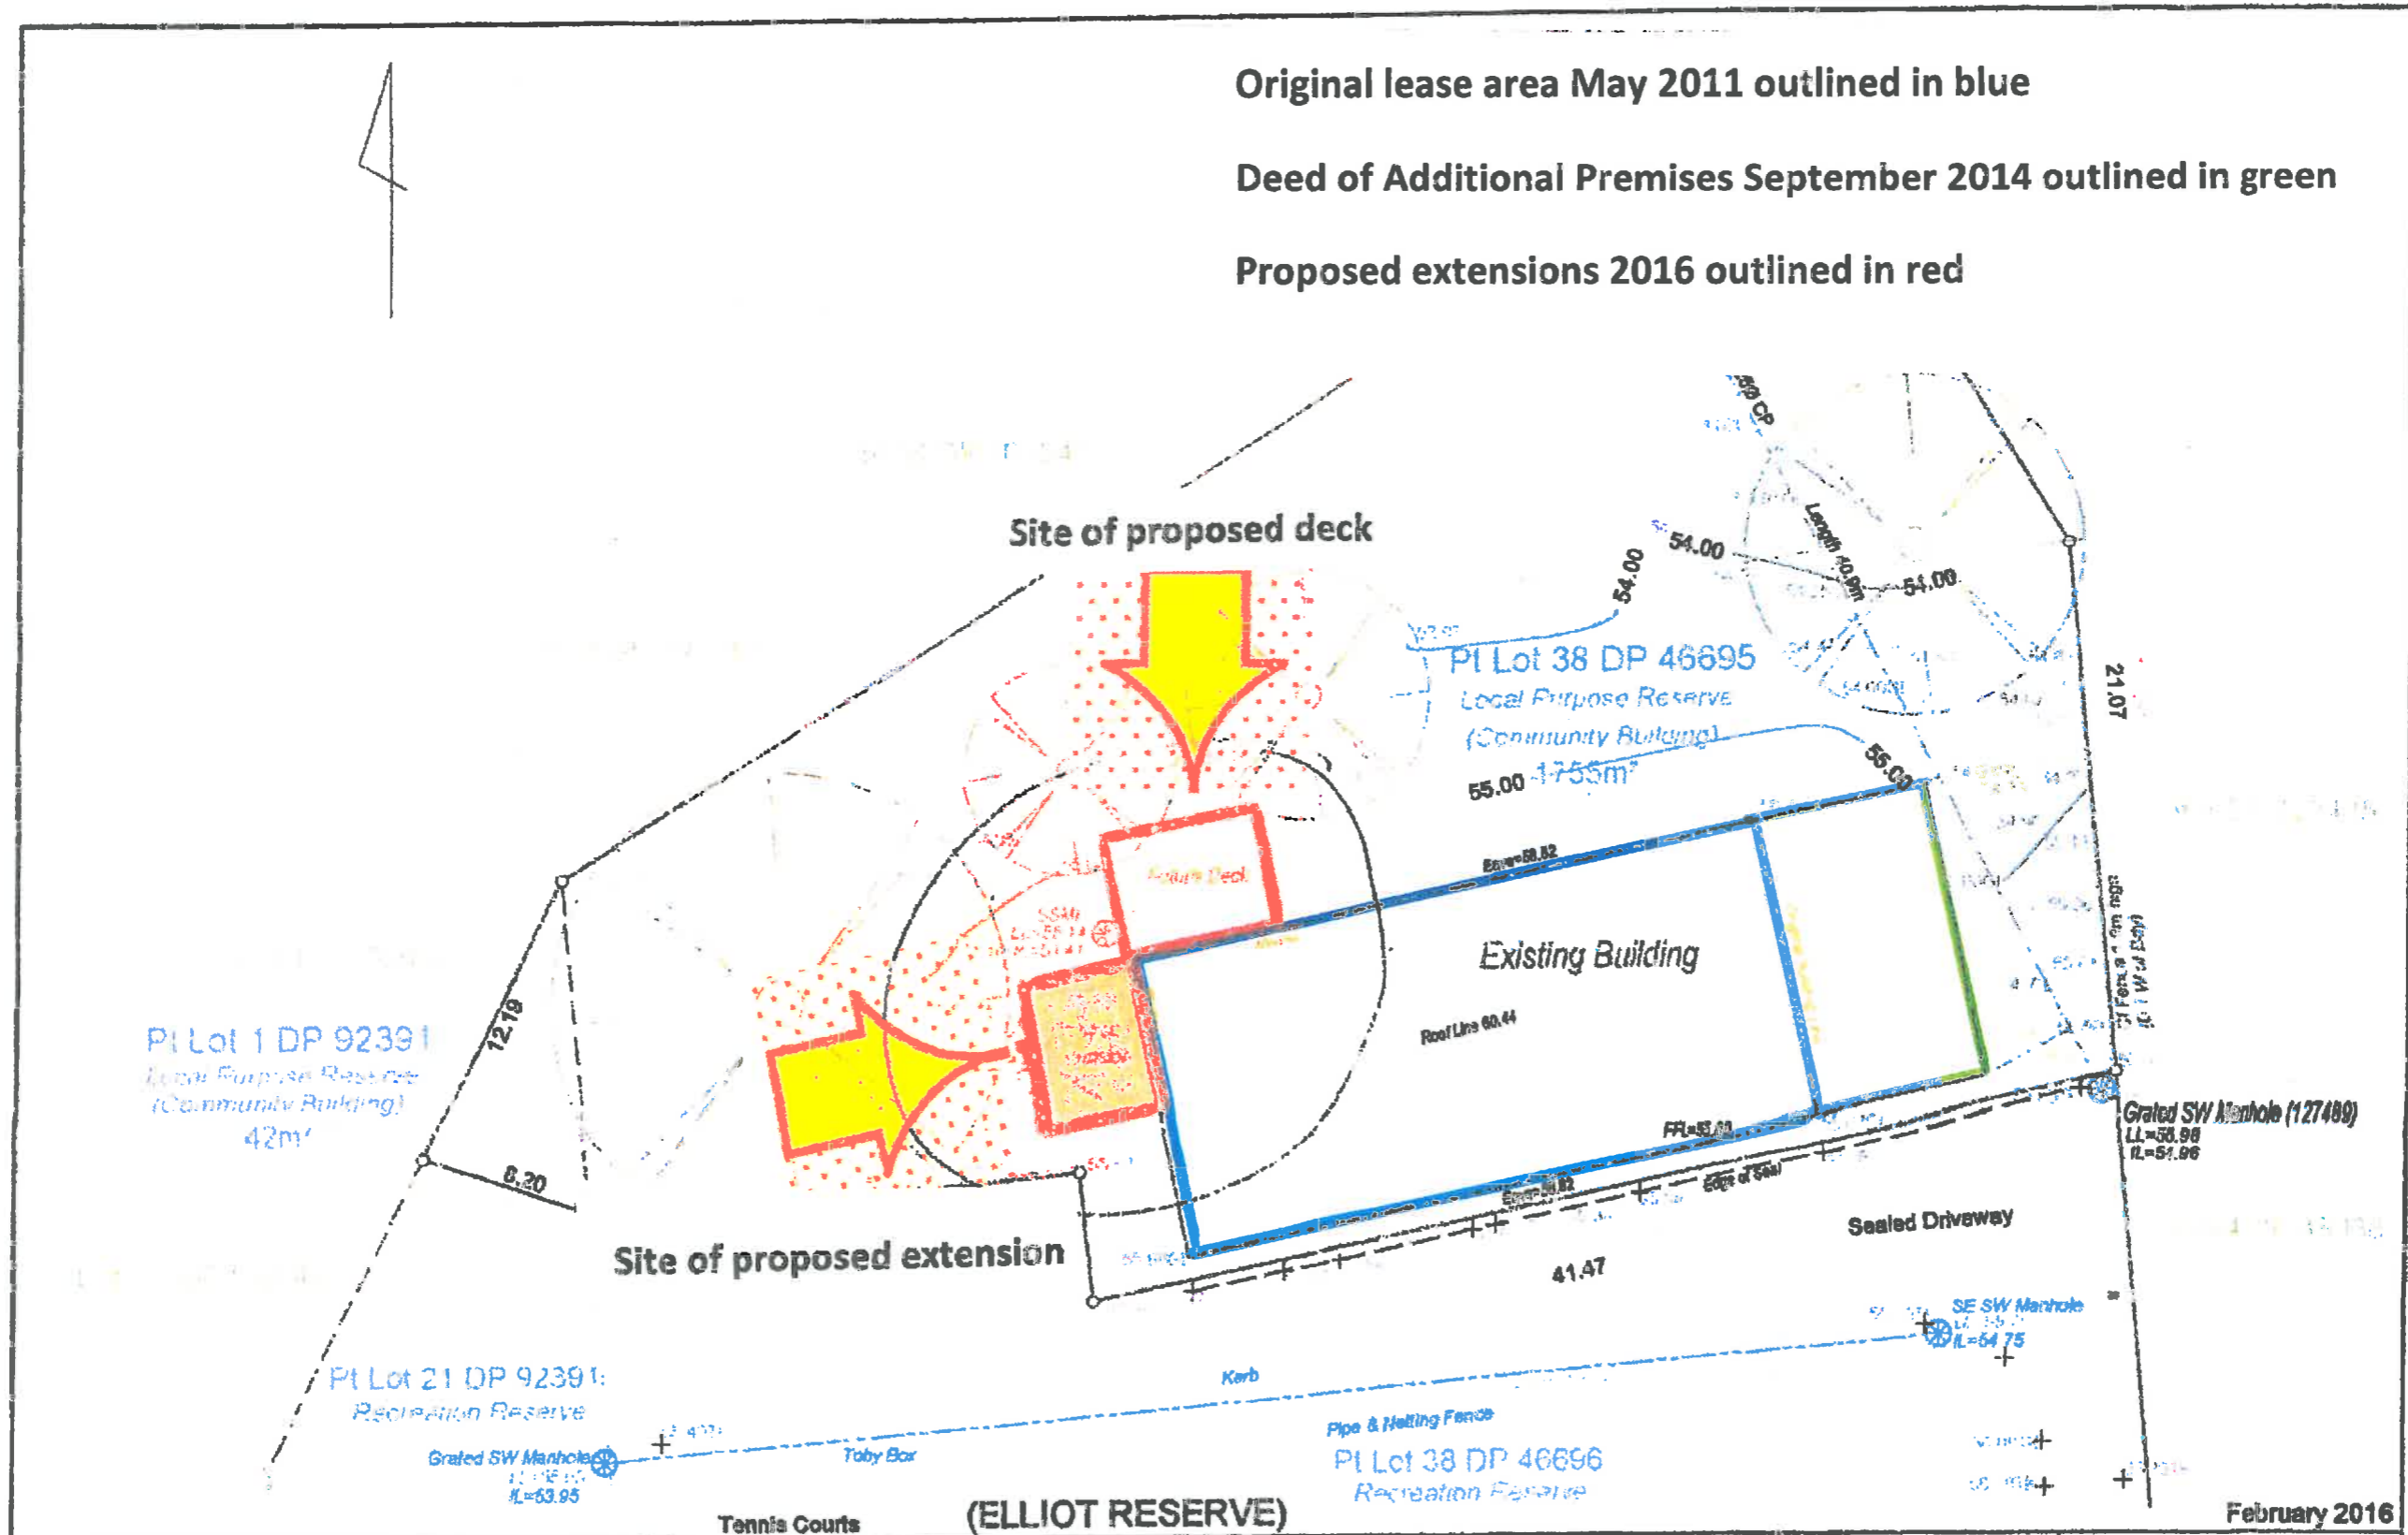

Heights are in terms of Auckland Council Datum Origin Grated SW Manhole (LL=55.98m)	PROPOSED EXTENSION TO MENS' SHED ON PT LOT 38 DP 46696 & PT LOT 1 DP 92391	Scale 1:250 (A3)	Bruce Morrison Surveyors 10 Tusac Place North Shore (2962)
		Contour Interval 0.2m	

February 2016