


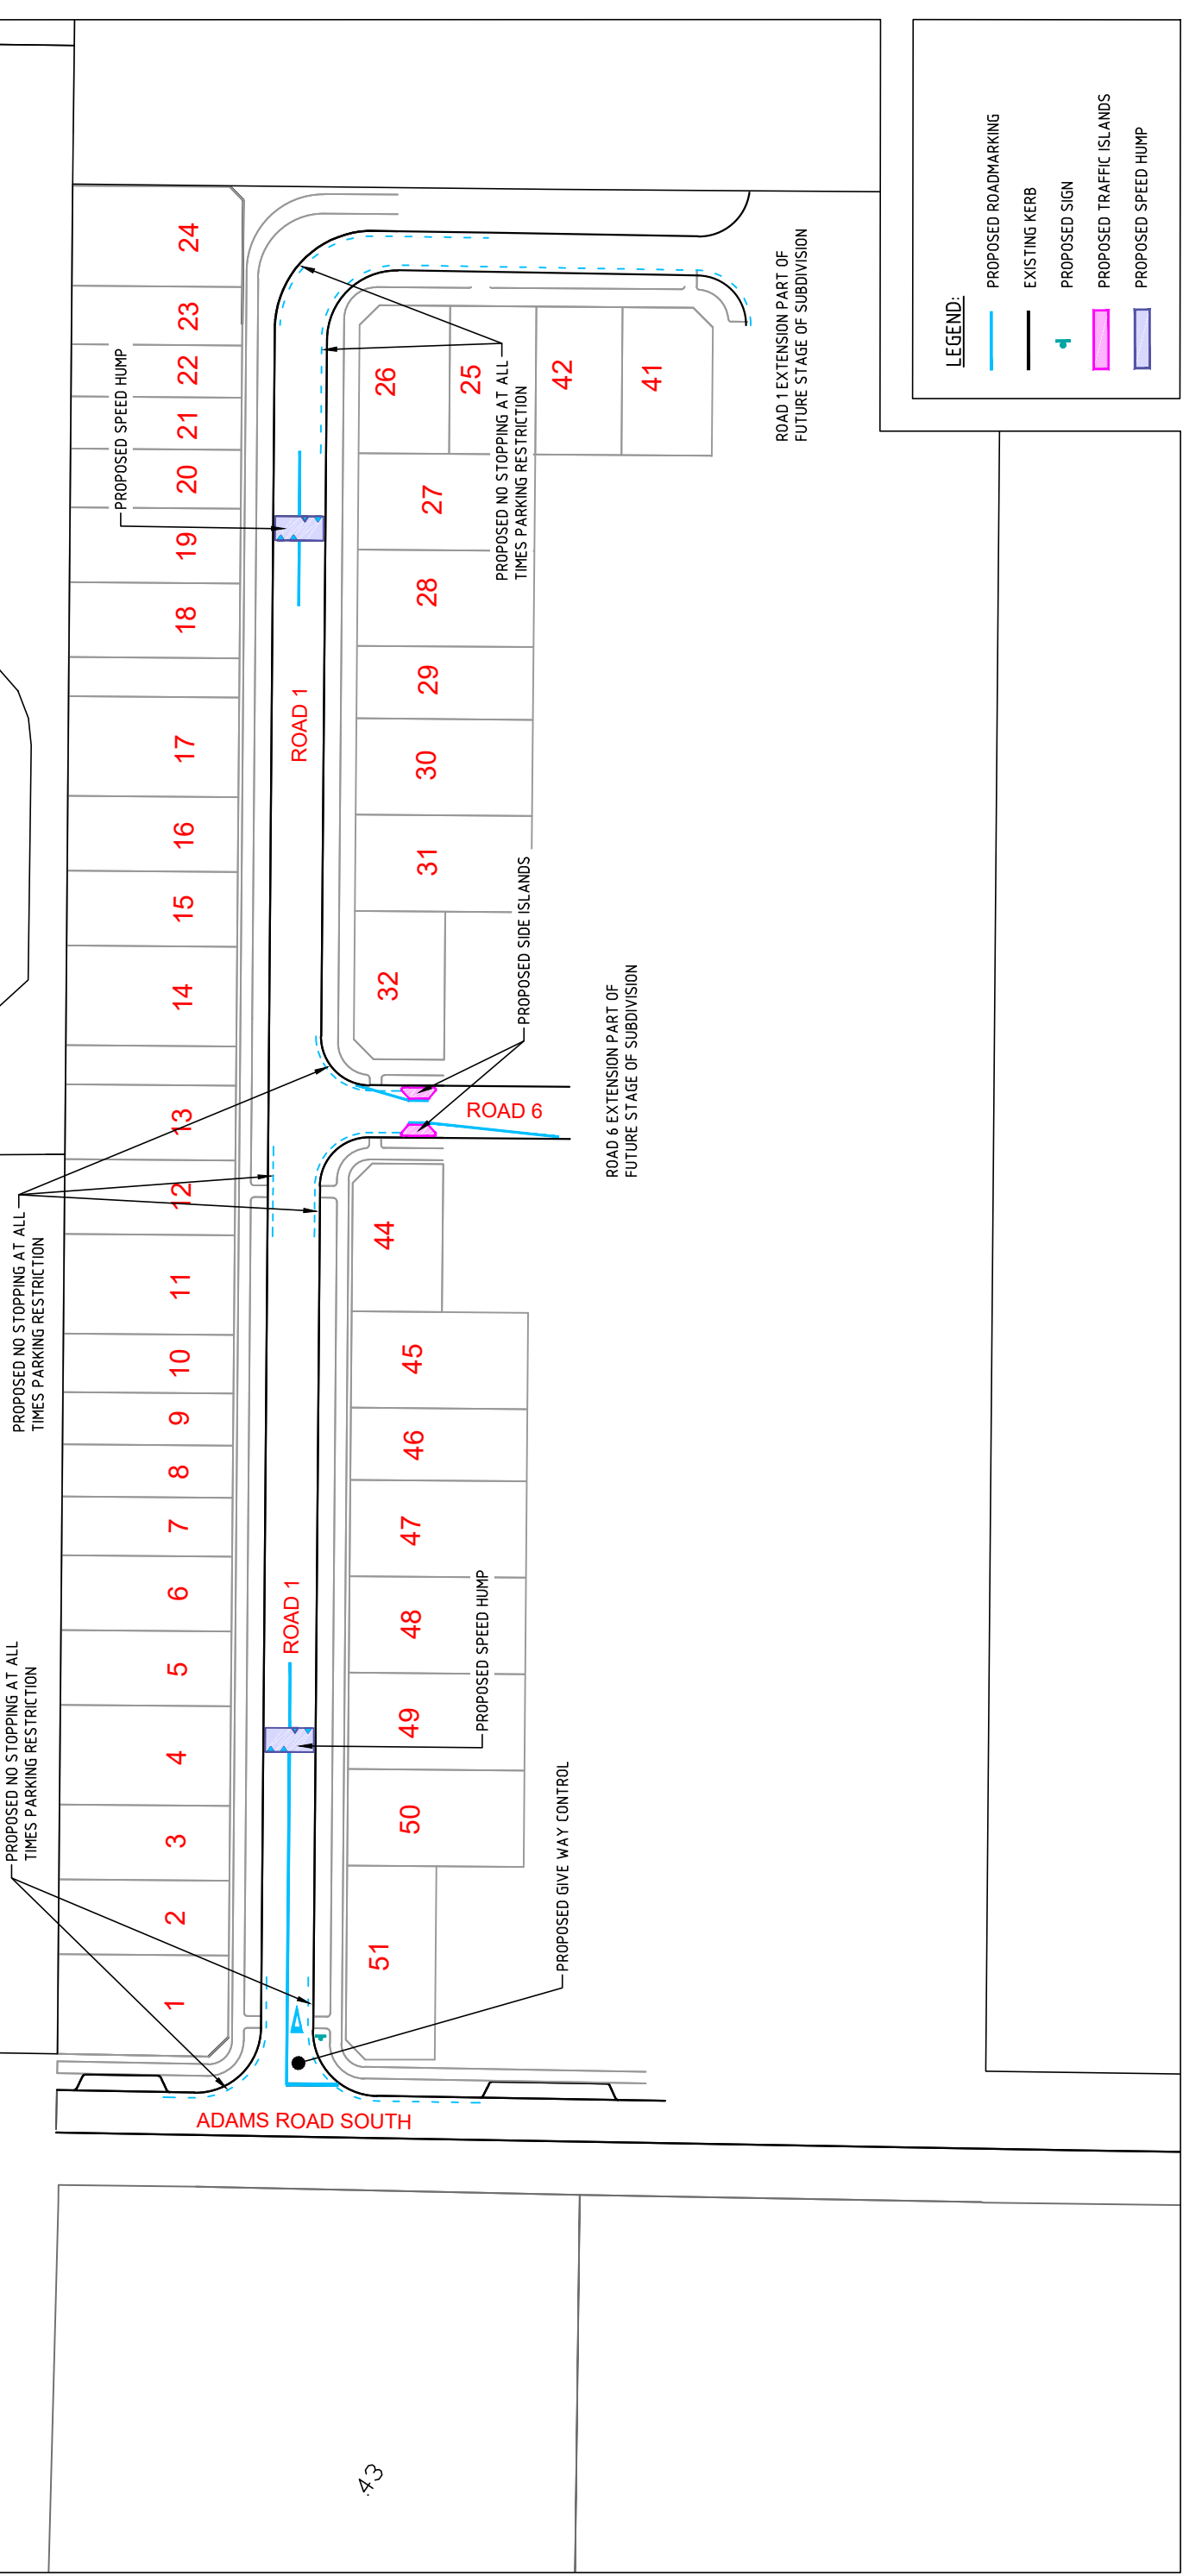

A3



**CONSULTATION PLAN**

Client		CANDOR3	
Project		73 BELMONT ROAD, PUKEKOHE	
Drawn		A. ZHUANG	
Drafting Check		S. CLEAVER	
Design Check		S. CLEAVER	
Approved		Date: 26/10/2016	
Original Size		A3	
Scale		1:1000 @ A3	
Drawing No:		001	

FOR:	BY:

No	Revision	Checked	Approved	Date
A	FIRST ISSUE	AZ	SC	10/16

Note: \* indicates signatures on original issue of drawing or last revision of drawing

Plot Date: 28 October 2016 - 11:20 AM

Plot File No.: G:\Traffic\Project\116\Projects\116078 73 Belmont Road Pukekohe Resolution\AutoCAD\Consultation Plan 26102016.dwg