

Plot: Wed, 30 Nov 2016 - 5:48pm By: MILEN  
 File Name: D:\Dropbox (Stellar Projects)\1 - OBS\1\PROJECTS\0000649 - Great Barrier Cemetery\3 CAD\00 Drawings\649-100-102-GBL.dwg

DESIGNED	-	MP	25/10/16				
DRAWN	-	MP					
DWG CHK	-	MP					
DSGN CHK	-	MP					
APPROV	-	MP					
BY	DATE	REVISION		BY	APPROV	DATE	
		0	CONCEPT PLAN			26/10/2016	



**AUCKLAND COUNCIL**  
**GREAT BARRIER ISLAND CEMETERY FEASIBILITY**  
**OKIWI PARK**




STATUS:	CONCEPT	CONTRACT NUMBER:	J000649
DRAWING NO:	100	SCALE:	1:1000 @ A3
		REVISION:	0







Plotted: Wed, 30 Nov 2016 - 5:48pm By: MILEN  
 File Name: C:\Dropbox (Stellar Projects)\1 - JOBS\SP.M PROJECTS\000649 - Great Barrier Cemetery\3 CAD\00 Drawings\949-100-102-GBI.dwg

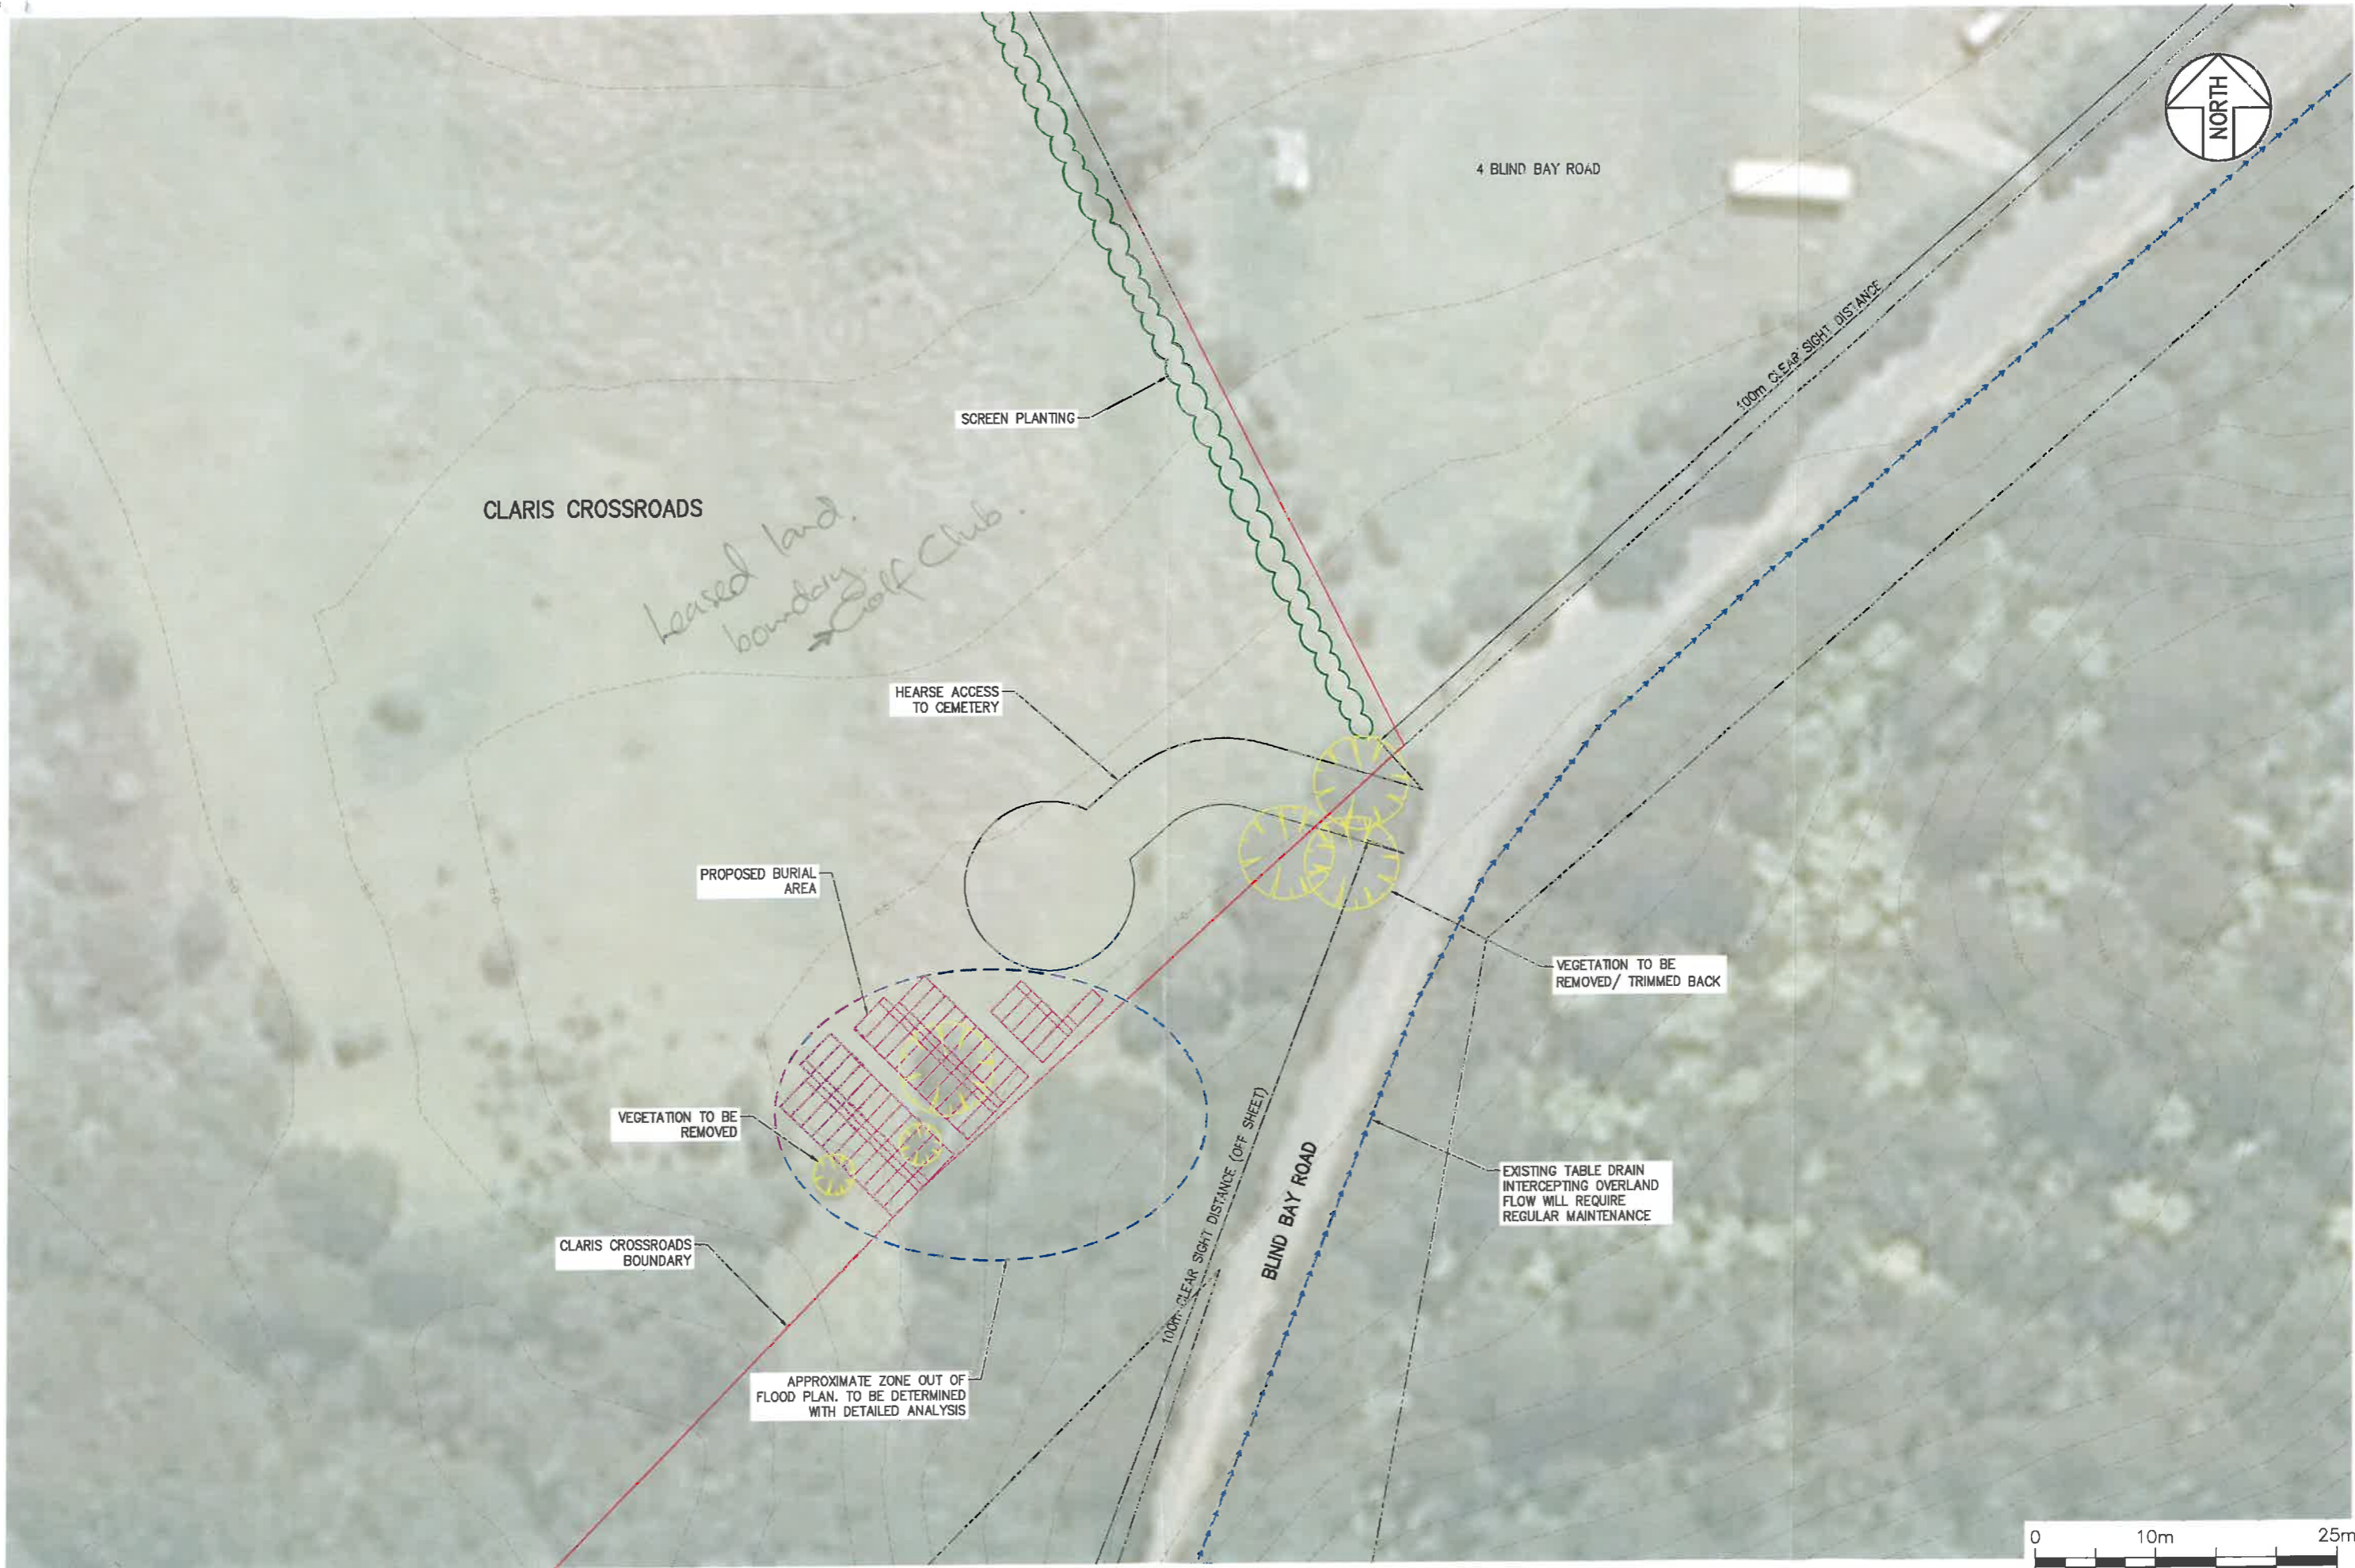

DESIGNED:	MP	25/10/16			
DRAWN:	-	-			
DWG CHK:	-	-			
DSGN CHK:	-	-			
APPROVED:	-	-			
BY	DATE	REVISION	MP	APPRD	DATE
		0 CONCEPT PLAN			26/10/2016



**AUCKLAND COUNCIL**  
**GREAT BARRIER ISLAND CEMETERY FEASIBILITY**  
**CLARIS CROSSROADS**



STATUS:	<b>CONCEPT</b>	CONTRACT NUMBER:	<b>J000649</b>
DRAWING NO:	<b>102</b>	SCALE:	1:500 @ A3
		REVISION:	<b>0</b>