


Rev	Date	Amendment

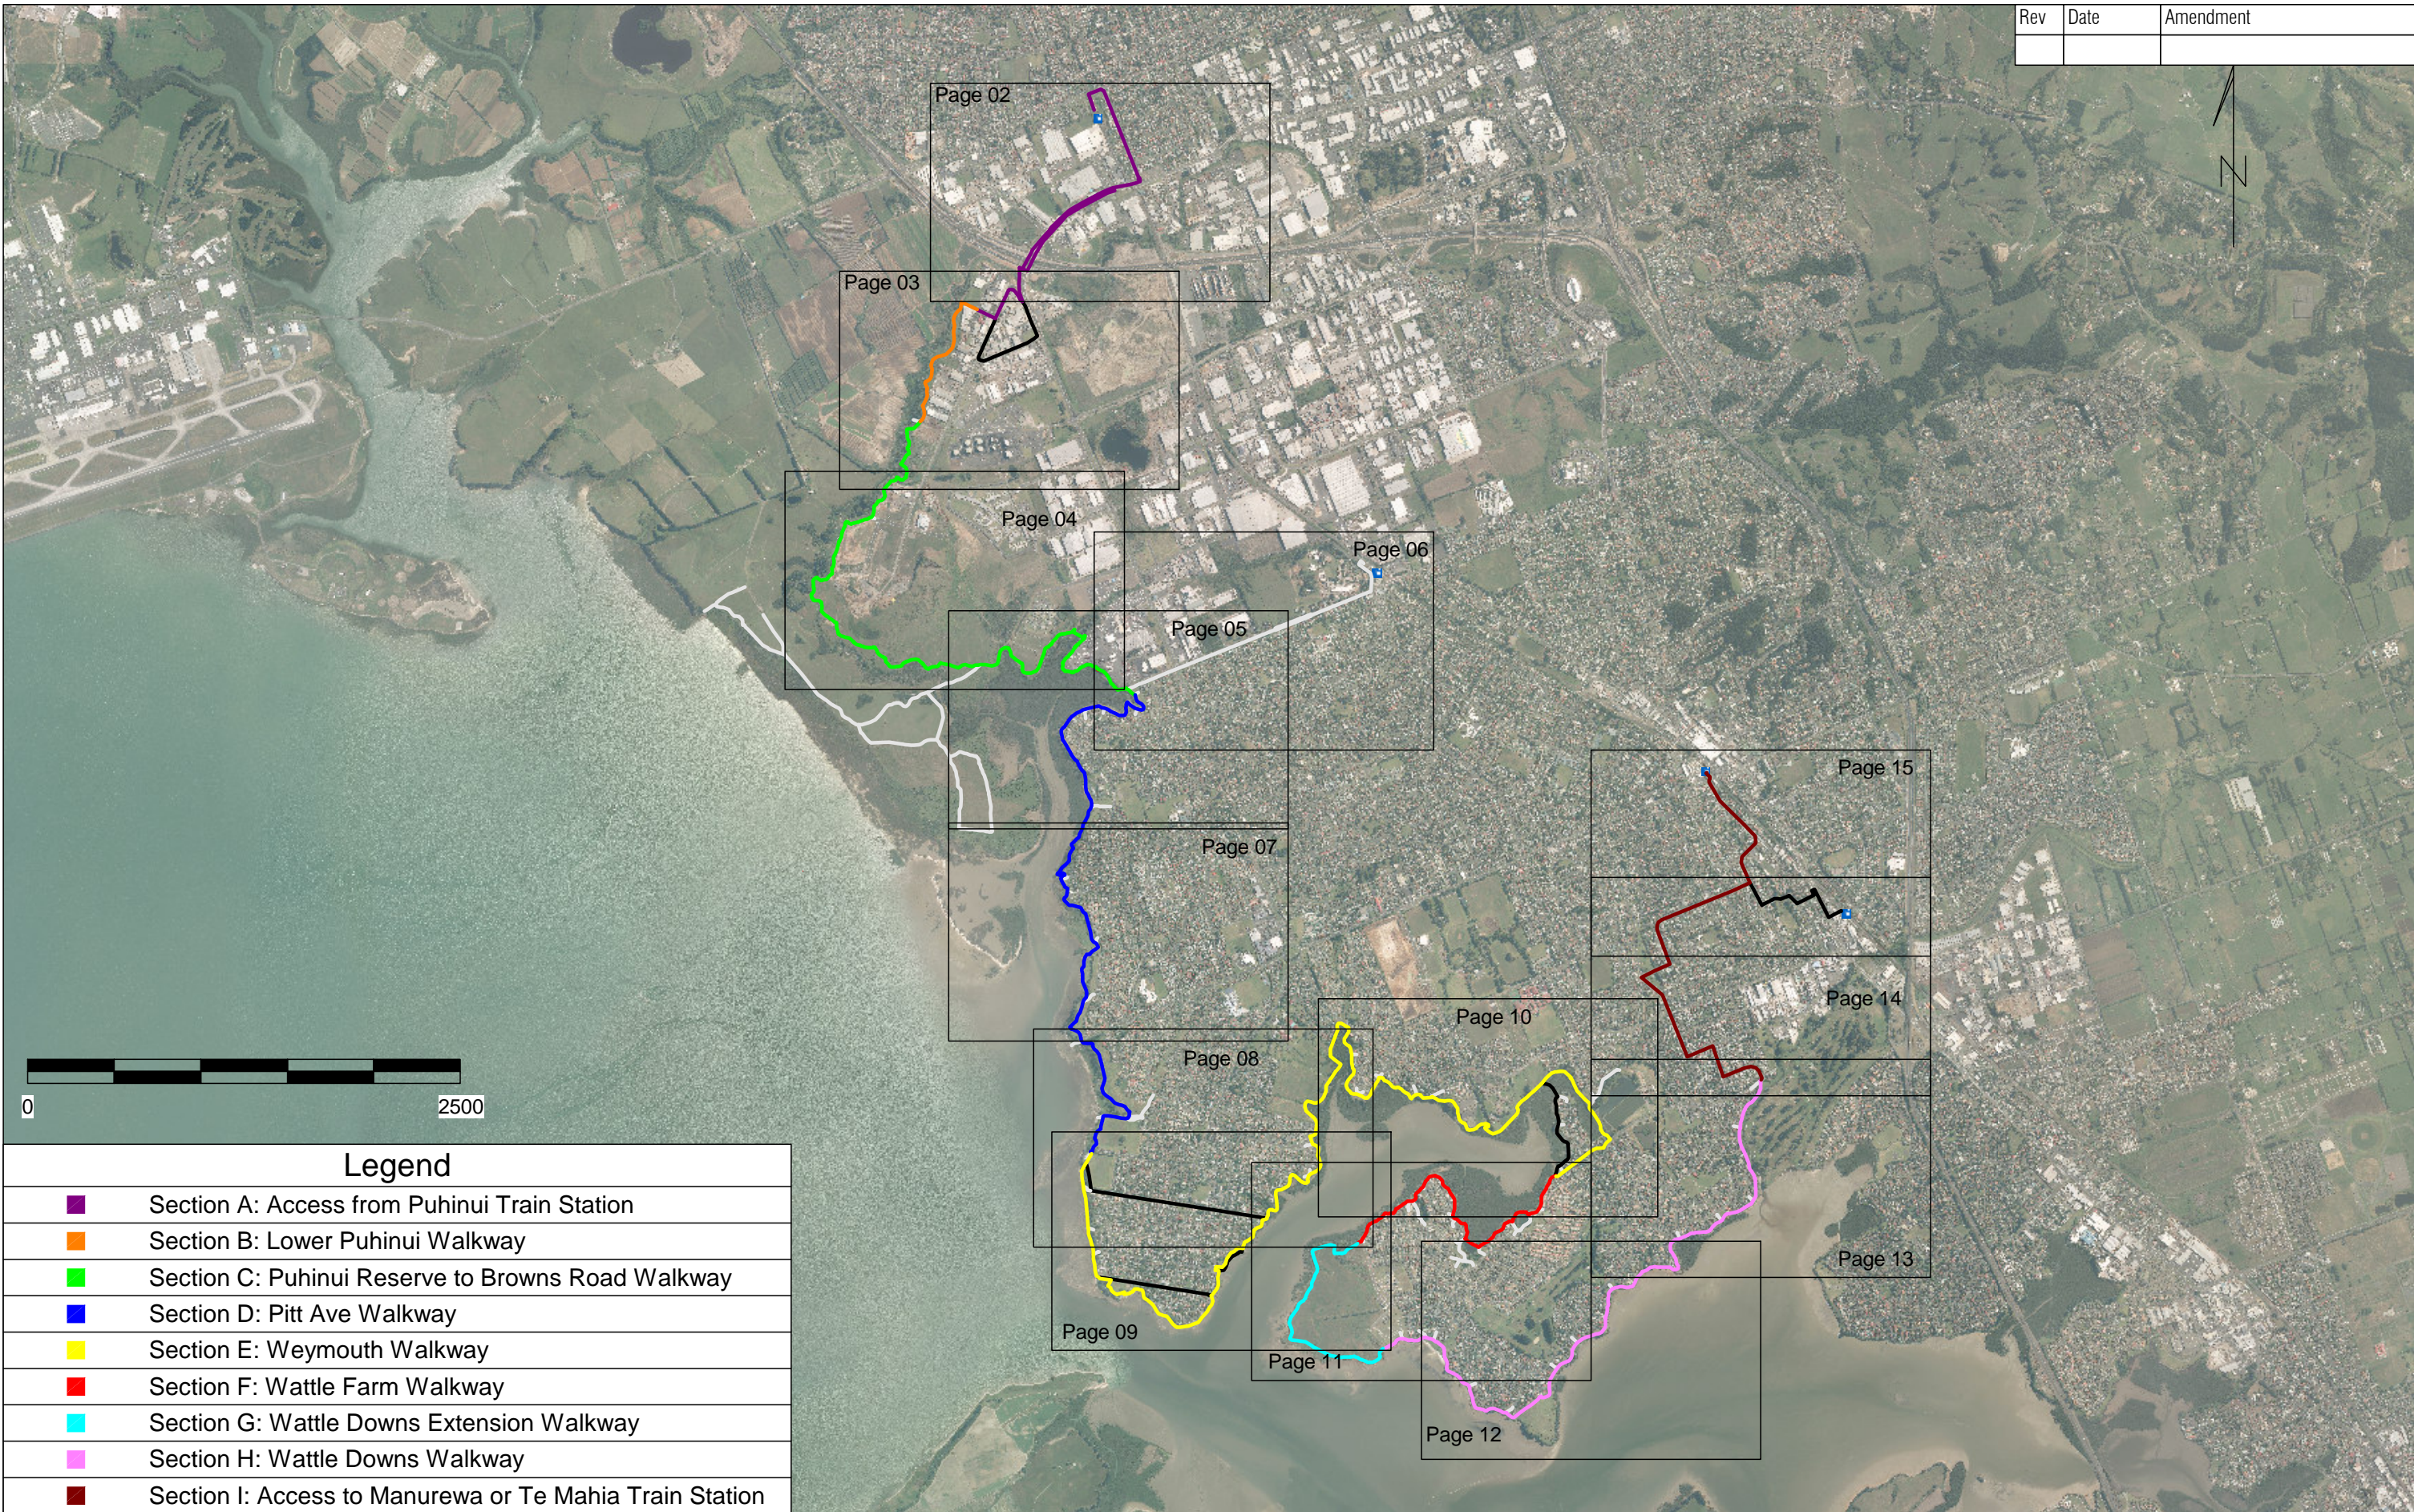

Legend	
	Section A: Access from Puhinui Train Station
	Section B: Lower Puhinui Walkway
	Section C: Puhinui Reserve to Browns Road Walkway
	Section D: Pitt Ave Walkway
	Section E: Weymouth Walkway
	Section F: Wattle Farm Walkway
	Section G: Wattle Downs Extension Walkway
	Section H: Wattle Downs Walkway
	Section I: Access to Manurewa or Te Mahia Train Station

Frame Group Limited
 PO BOX 147211, PONSONBY, AUCKLAND 1144
 LEVEL 2, 16 COLLEGE HILL, AUCKLAND, NZ
 PHONE: 64 9 638 7221 FAX: 64 9 376 0513
 © FRAME GROUP LTD, 2014

PREPARED FOR

 Auckland Council
 Te Kaitiaki o Tāmaki Makaurau

PROJECT
MANUREWA COASTAL WALKWAY CONNECTIONS

TITLE
OVERALL PLAN

SCALE Plan Scale 1:35000 @ A3	Date: MARCH 2014
DRAWN JR / DK	FGL JOB 13/088
APPROVED	DRAWING 01
	REV