


Attachment A (i)

Scale: 1:100

# Proposed Saint Mark's Chapel Memorial Garden Hobsonville Point

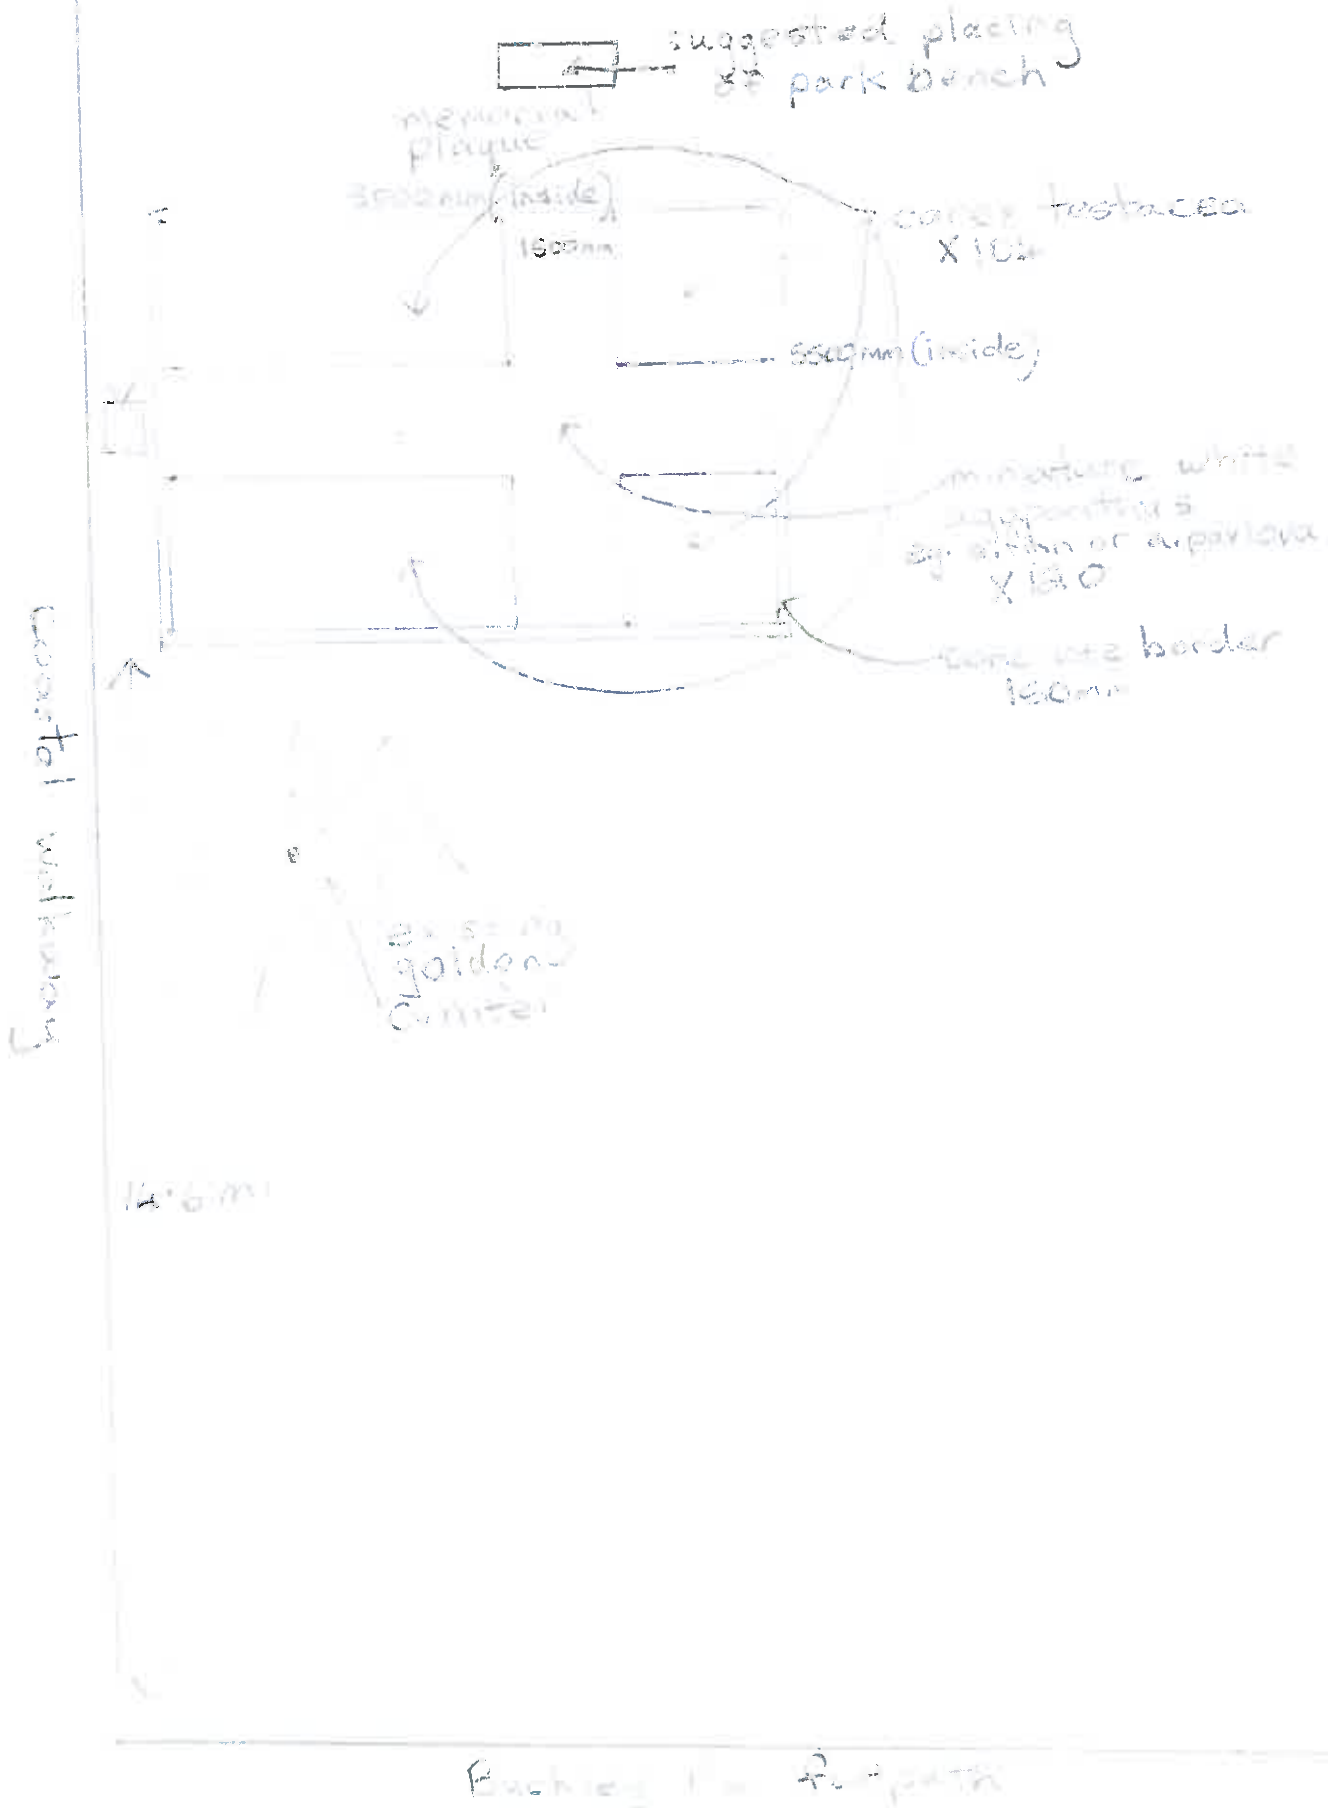

Attachment B (2) – Plants

Agapanthus Finn is an excellent dwarf perennial Agapanthus forming attractive mounds of green leaves with compact snowball white flowers



The new eco-friendly range of Agapanthus includes "Pavlova", "Baby Pete" and "Sarah", all of which can be planted with a clear environmental conscience. These varieties do not spread by seed so are safely planted and non-invasive in all areas.

*Carex testacea* is a native grass with a distinctive rich orange and green colouring and a weeping form. It is hardy to drought and salt winds. It is probably the most popular native grass used in amenity planting.



# Attachment C

benches




## zenith

BCH117




### dimensions and data

- Stainless steel plate leg ends.
- Hardwood boards treated with fungicide, insecticide and water proof coating.
- Galvanised steel nuts and bolts.

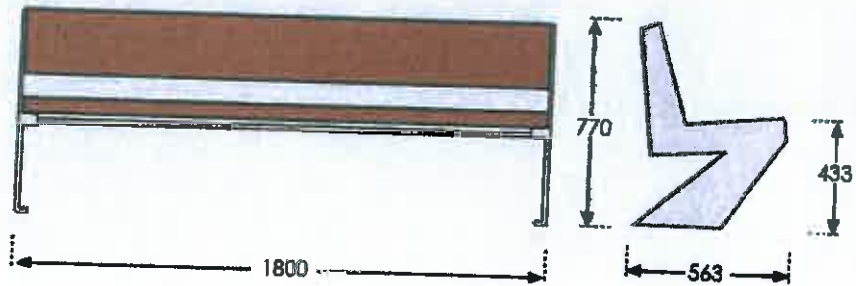

 to find out more about this or any other **logic** product, please phone **0508 4logic** (0508 456 442)

Attachment A (1) - Proposed Saint Mark's Chapel Memorial Garden – Hobsonville Point

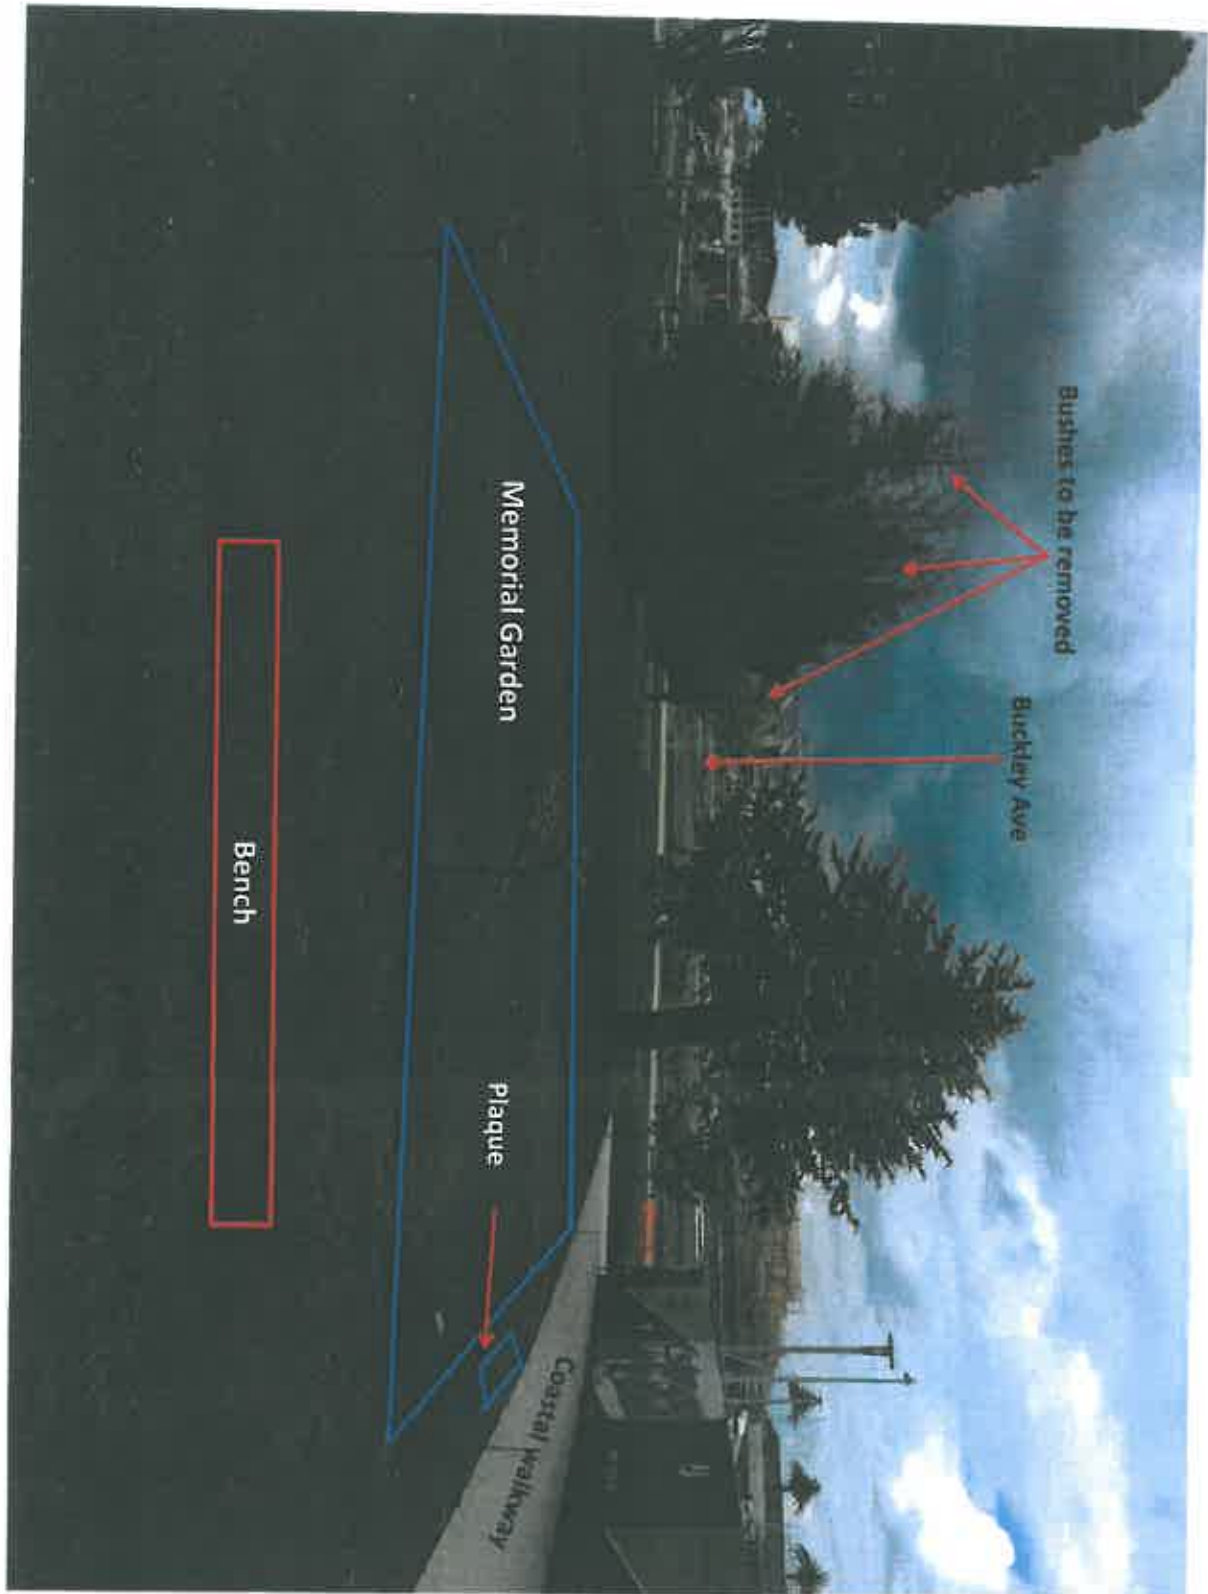

Attachment A (4) Location within Hobsonville Point

