


Attachment B. Draft layout of the proposed pocket park in the Fenchurch 2B development.

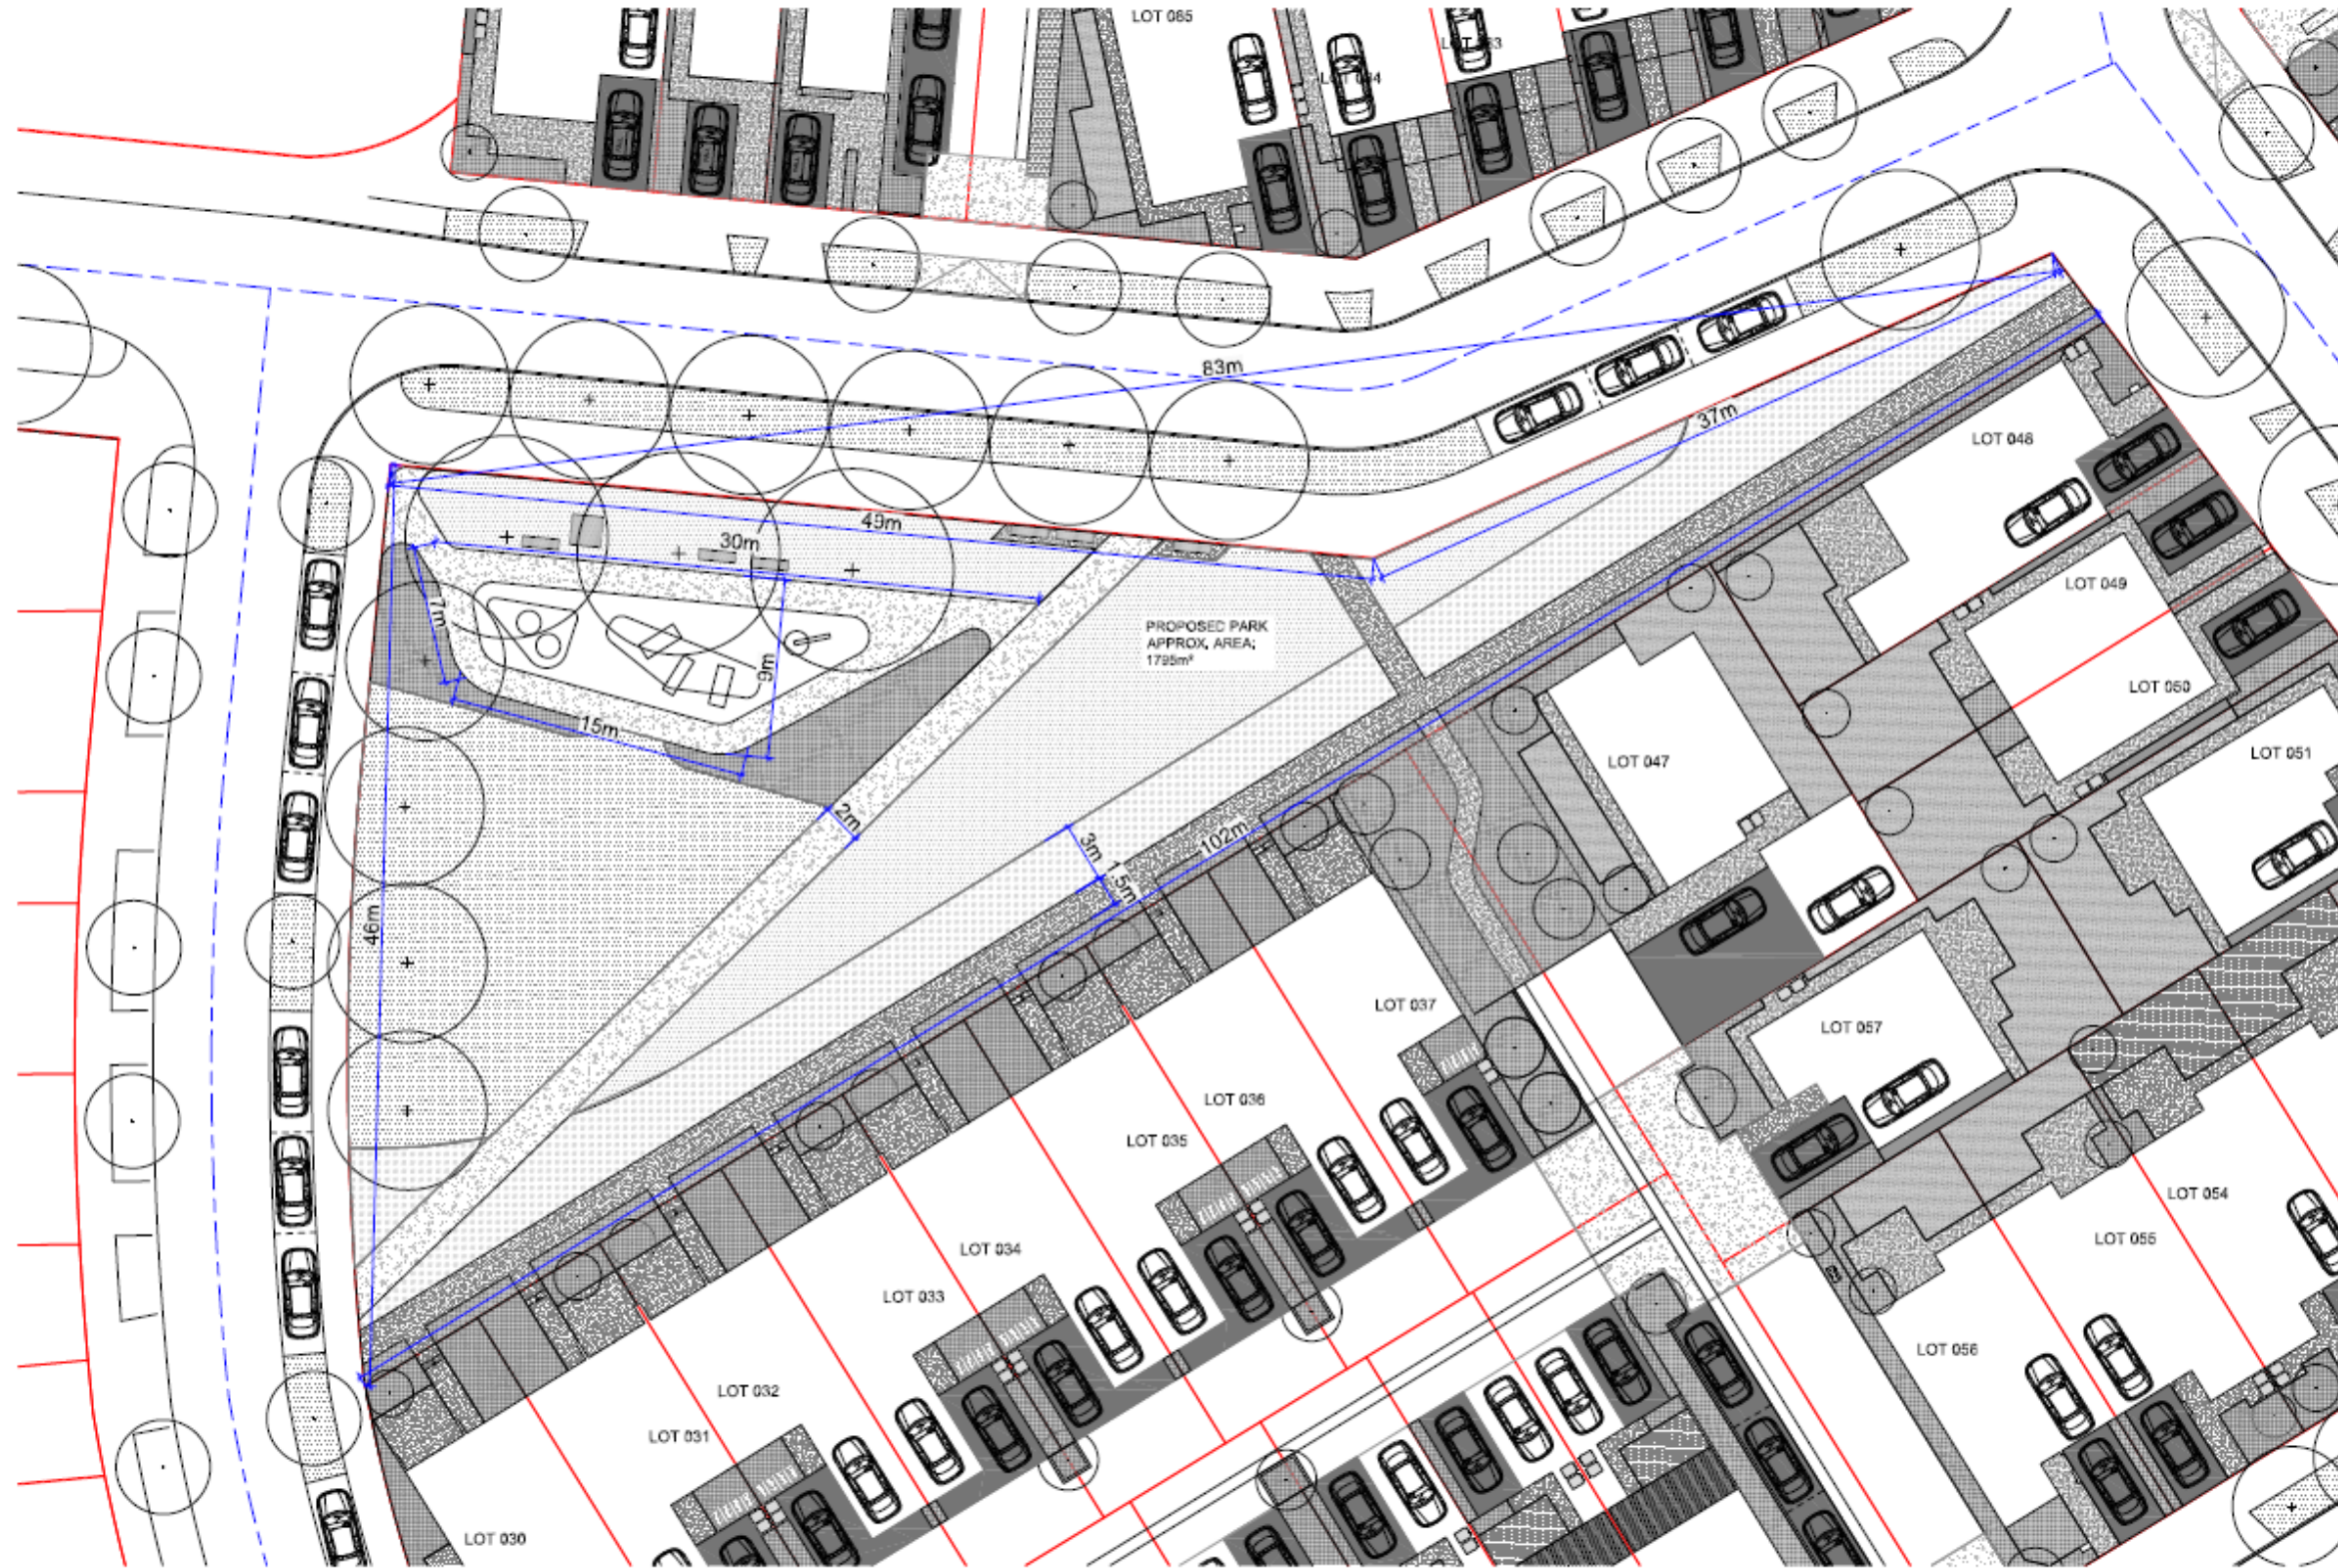

FENCHURCH 2B

DRAFT - PROPOSED LAYOUT  
AVELINE PARK

LSK-0001 Revision B

Scale: 1:150 @ A1 / 1:300 @ A3 (DO NOT SCALE)  
25/2/2017 2:12:26 PM

