

Note: Dimensions in metres




DRAWN: SP  
 DATE: 30.03.17 STATUS: ---  
 SCALE: 1:800@A3  
 DWG NO: 12526A5B



890 GREAT SOUTH ROAD RESIDENTIAL  
 CONSULTATION  
 OVERALL PLAN

REV	DATE	DRN	CHK	DESCRIPTION
A	30.03.17	SP	EH	Sourced from Crng, Chd., 12526 Roading.dwg (revised 24.02.17)

X:\CA\Drawn\12500-48\12526\Drawings\12526A5B.dwg

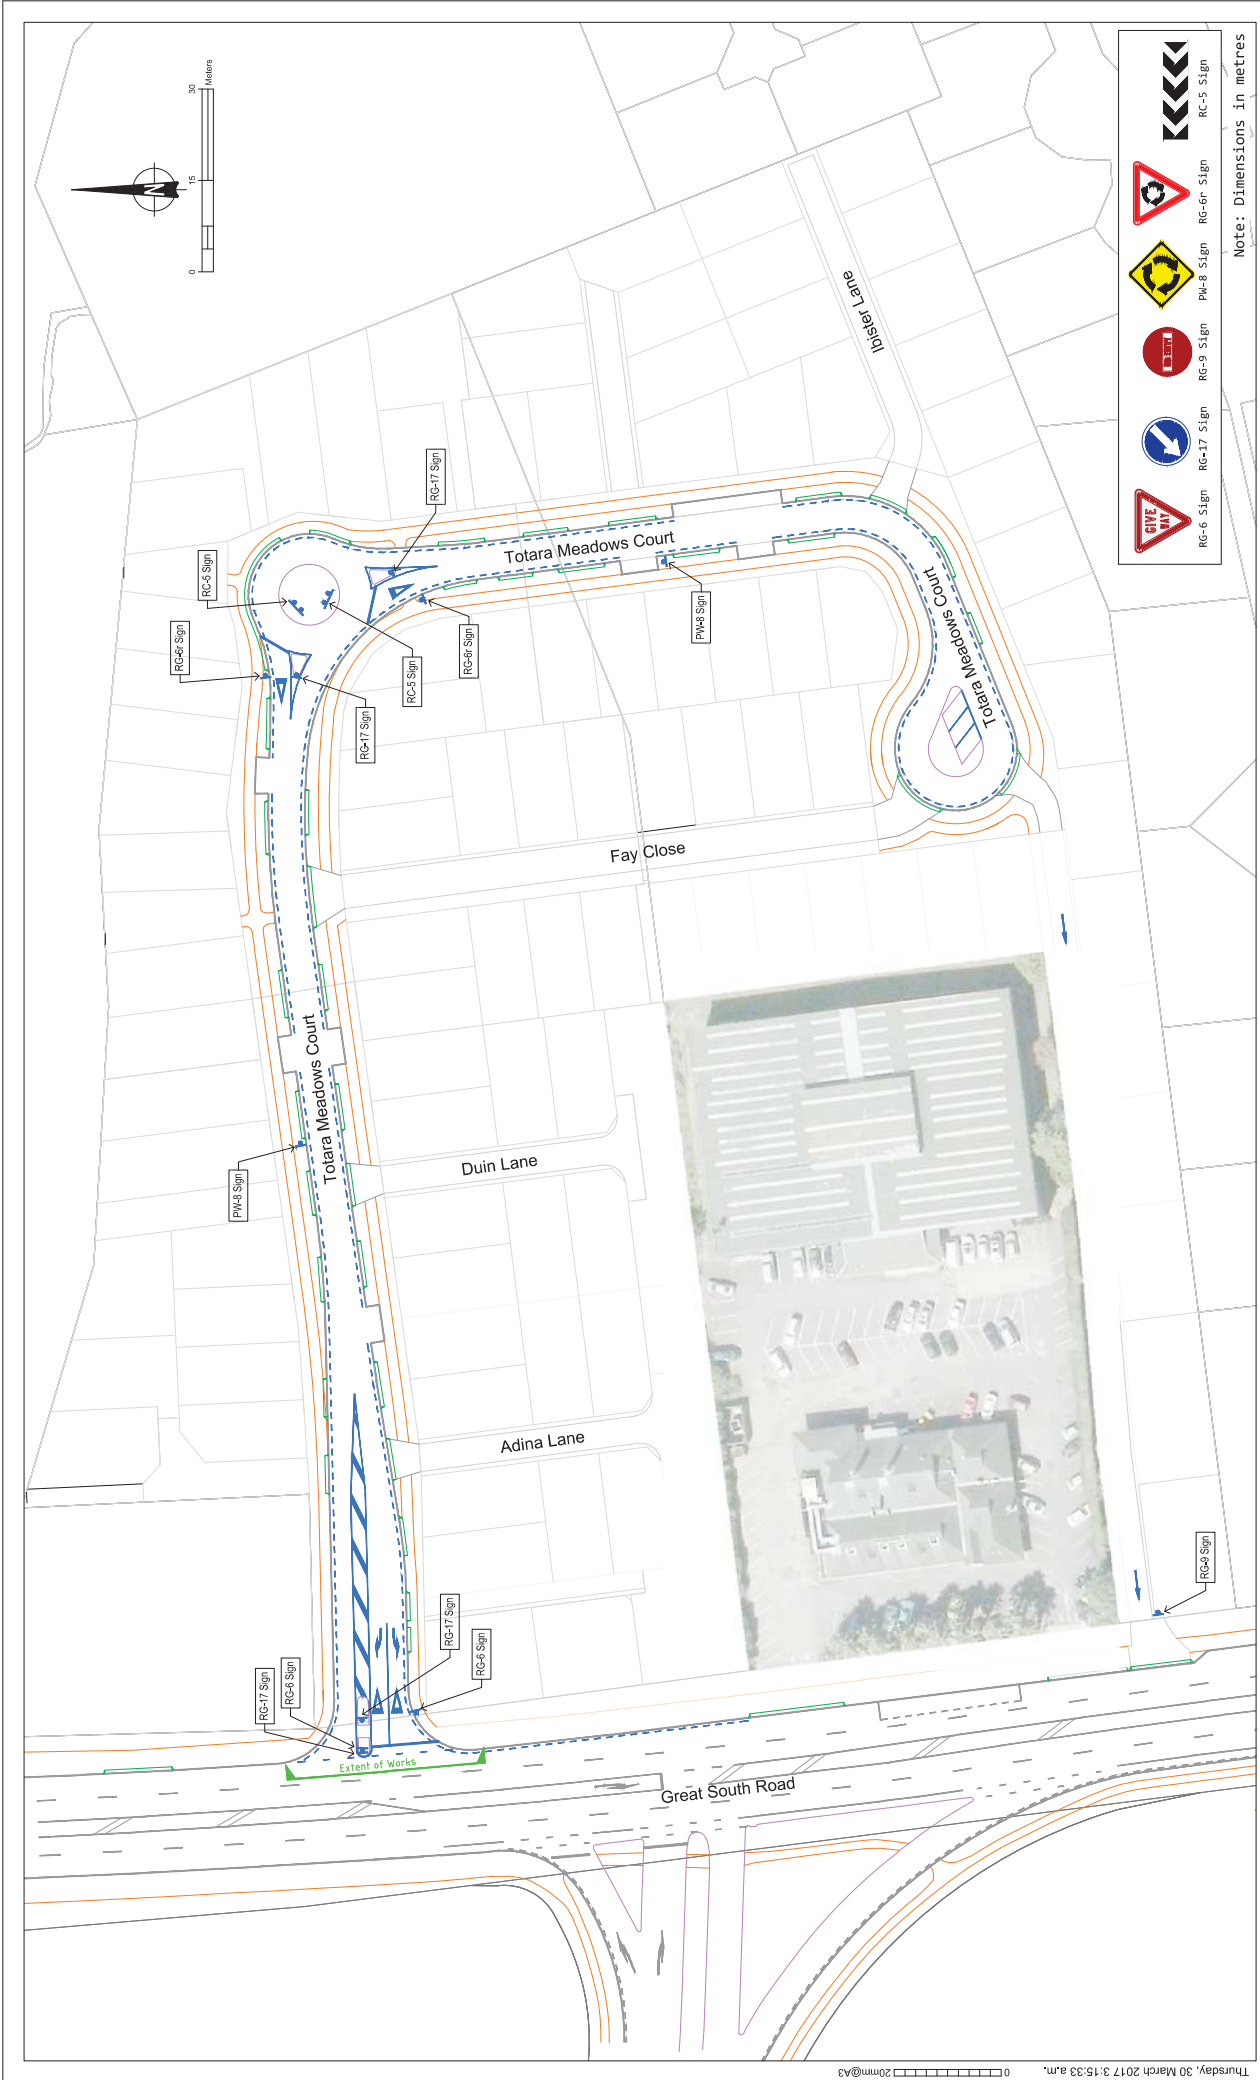

Thursday, 30 March 2017 3:15:33 a.m. 0 20mm@A3