

STAGING PLAN

Page One

Totaravale Playcentre
 37 Totaravale Drive,
 Sunnynook


scale: 1:100 @ A3 date: 19 April 2017
 Job no: 14039

Kaipara COAST
 landscape architecture

Geraldine Bayly p 09 420 3434 m 021 475 222
 e geraldine@kaiparacoast.co.nz
 PO Box 63 Kaukapakapa Auckland 0843

LEGEND

- 1 Playground elements that can be created or installed by Totaravale Playcentre
- 16 Playground elements that will be constructed by a Landscape Contractor

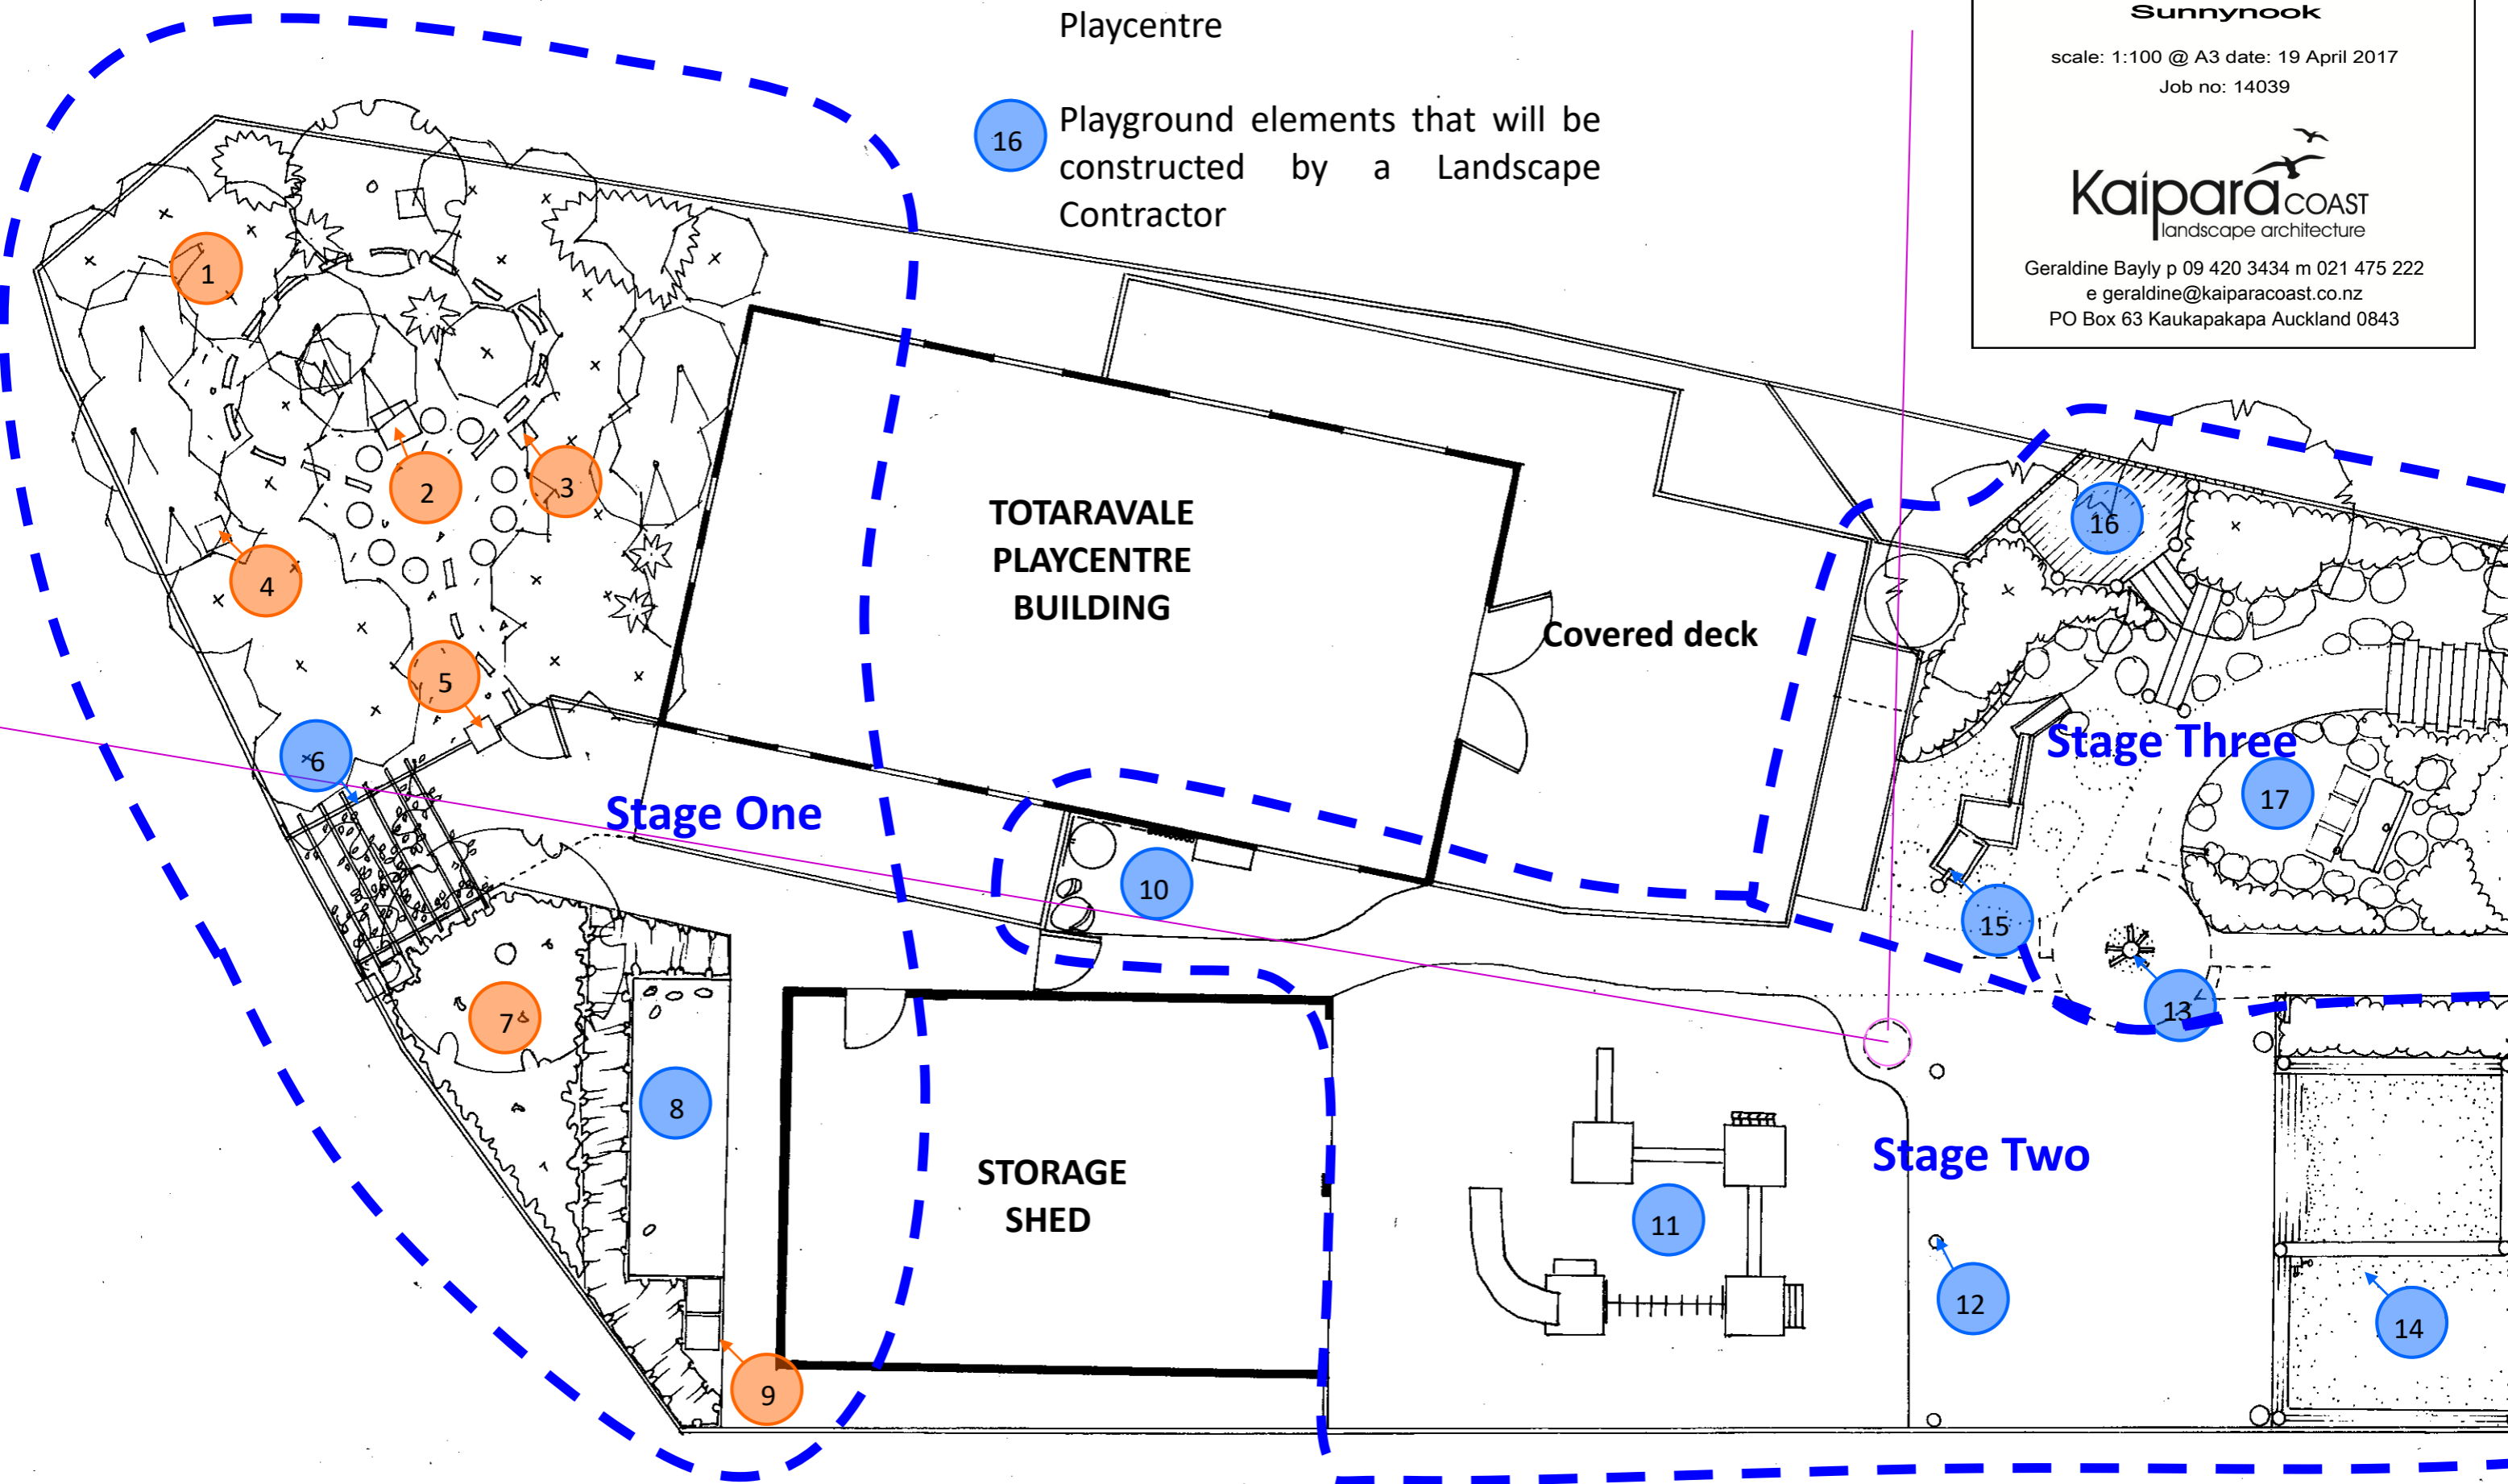

**TOTARAVALE
 PLAYCENTRE
 BUILDING**


Covered deck

Stage One

Stage Three

**STORAGE
 SHED**

Stage Two

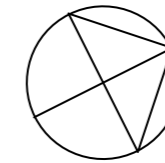

STAGING PLAN

Page Two

Totaravale Playcentre

37 Totaravale Drive,
Sunnynook

scale: 1:100 @ A3 date: 19 April 2017
Job no: 14039



Geraldine Bayly p 09 420 3434 m 021 475 222
e geraldine@kaiparacoast.co.nz
PO Box 63 Kaukapakapa Auckland 0843

LEGEND

- 1 Playground elements that can be created or installed by Totaravale Playcentre
- 16 Playground elements that will be constructed by a Landscape Contractor

