


Glenn Innes Community Hall Re-Work

12/0/17.

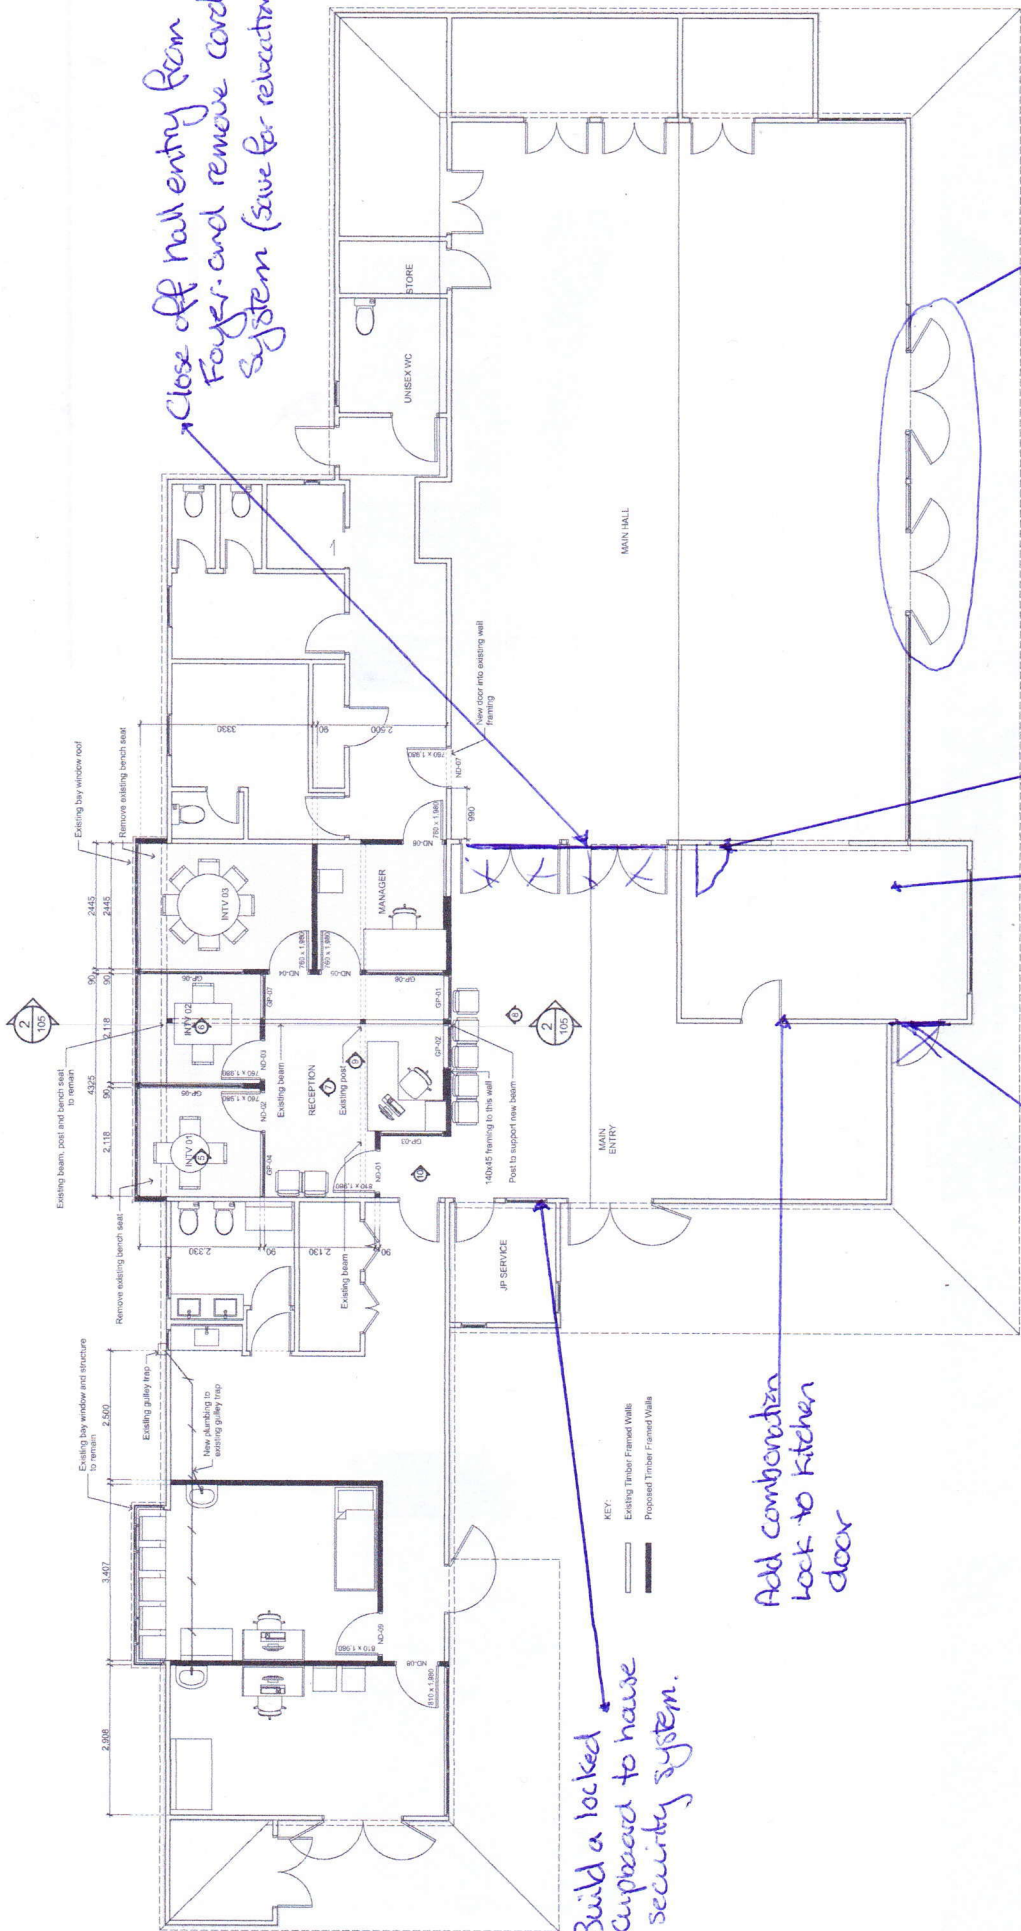

PROPOSED FLOOR PLAN 1:150

