
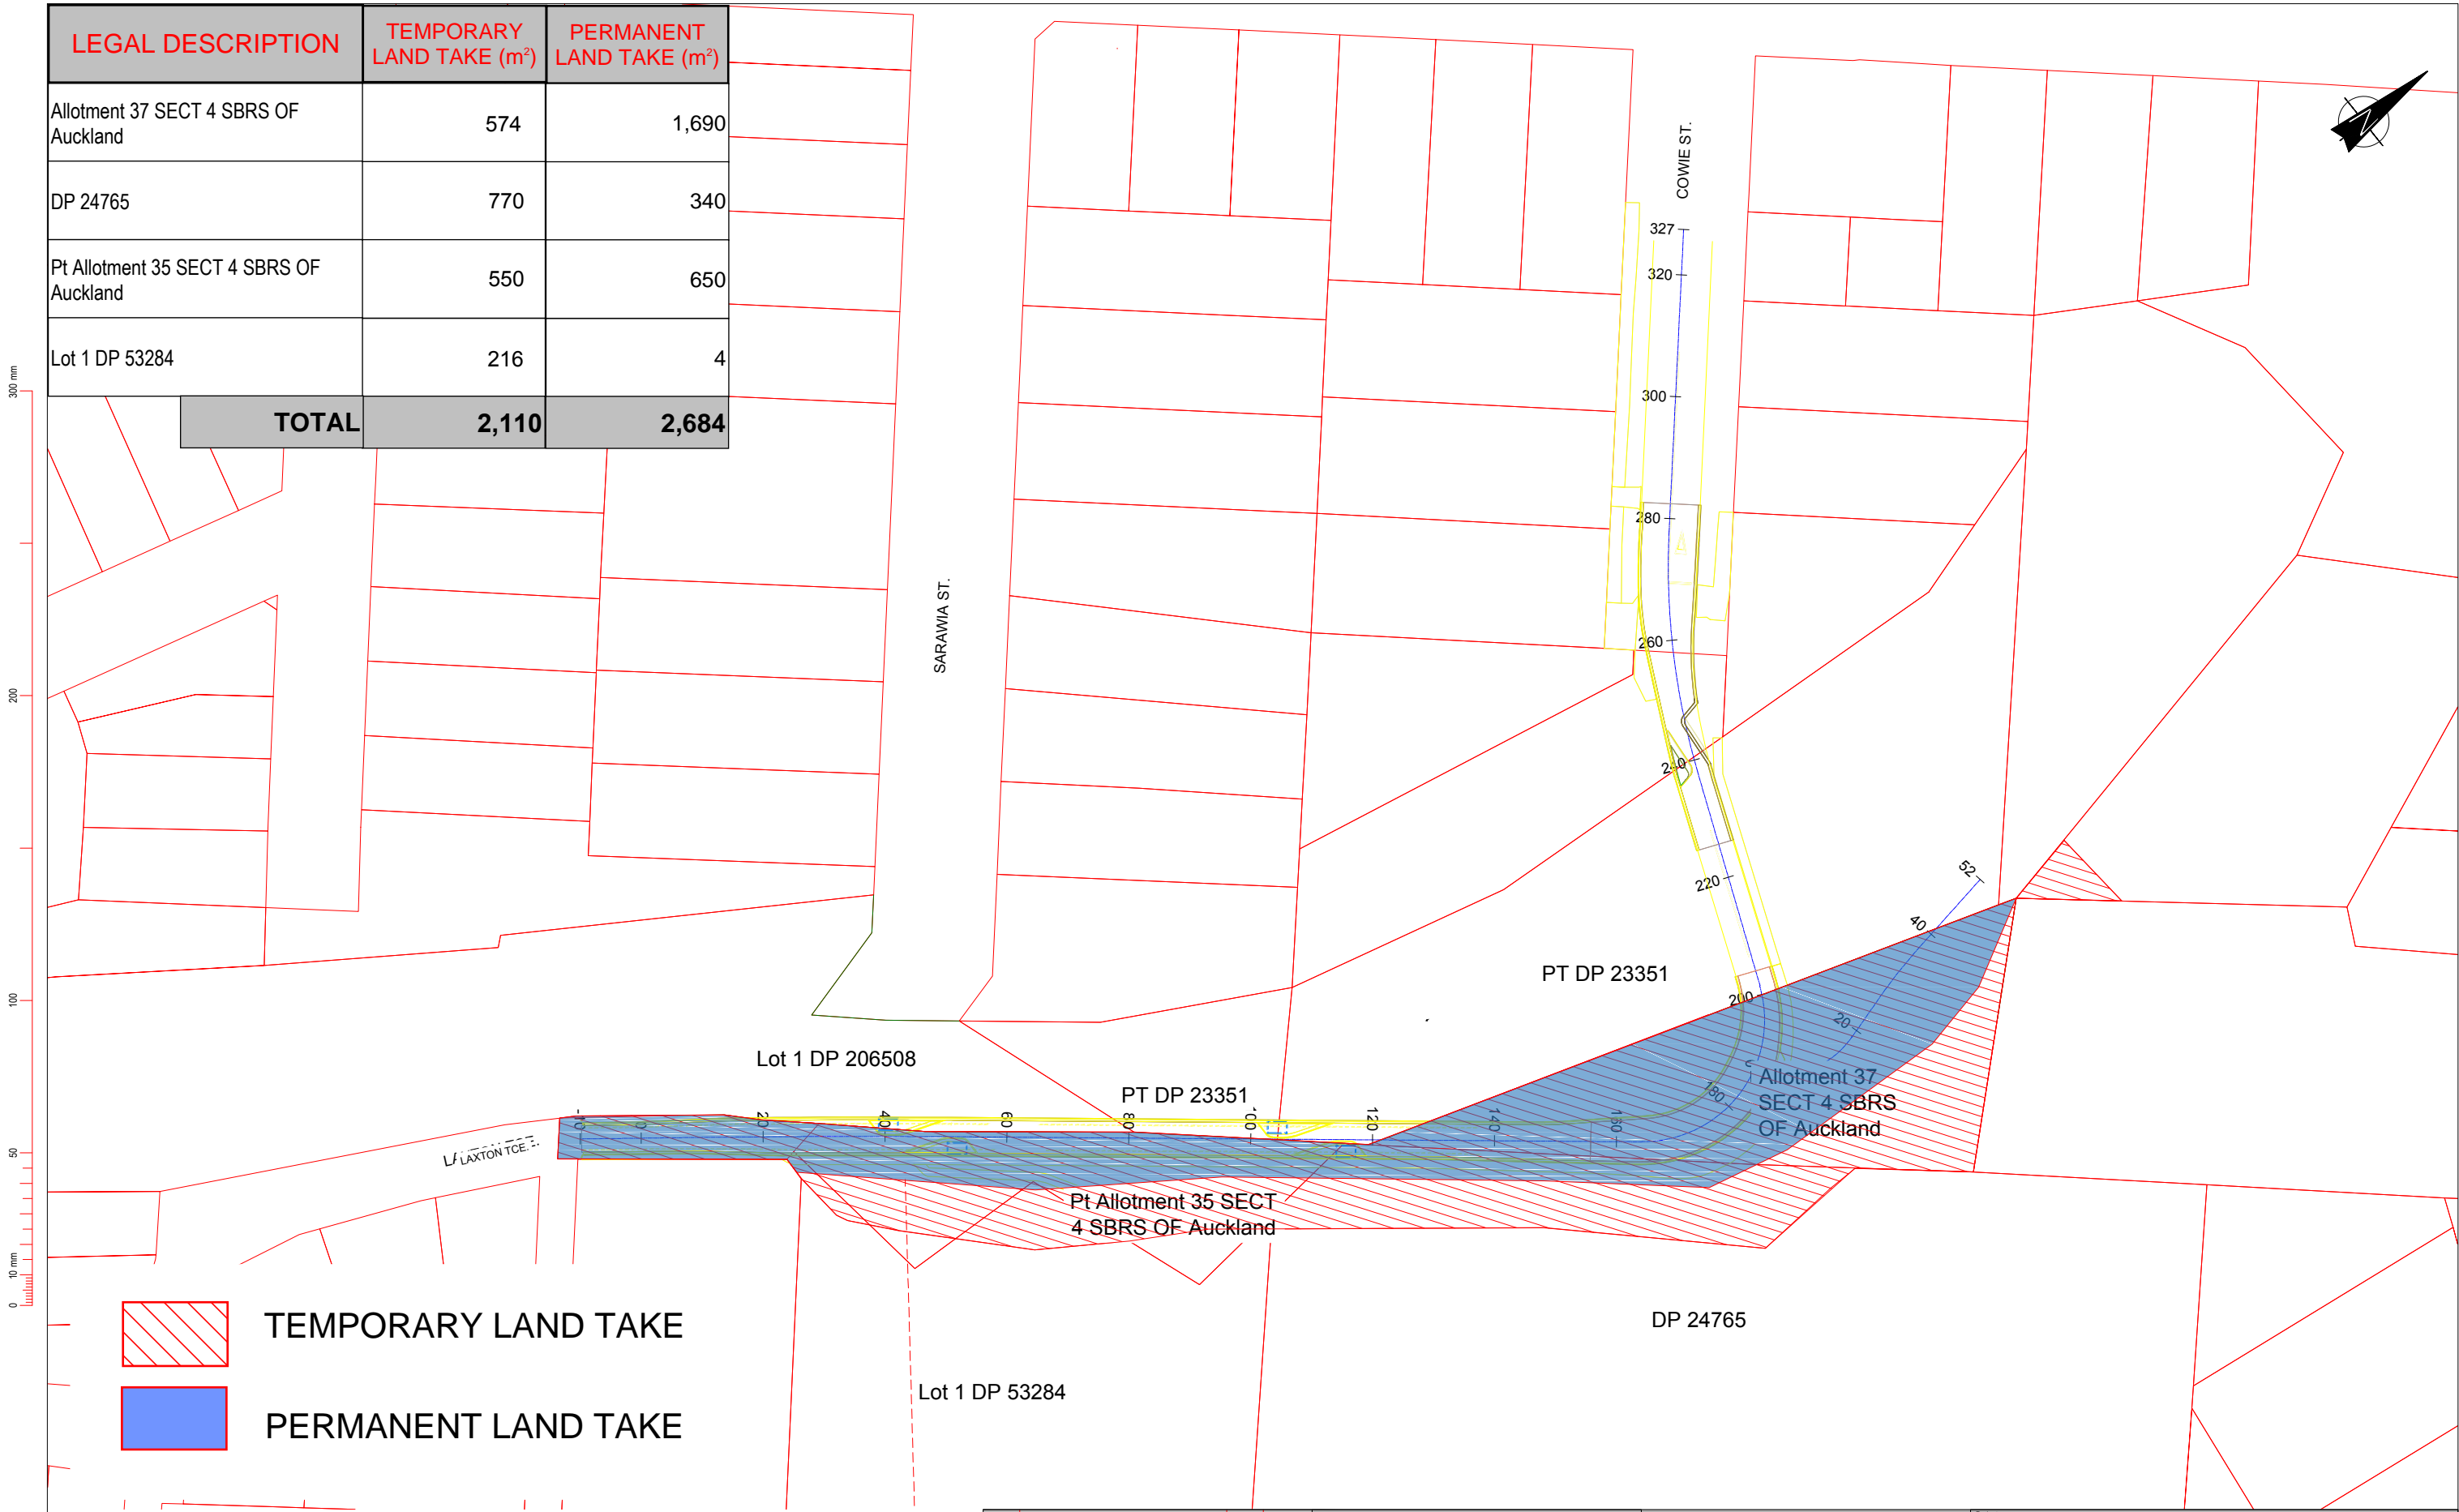



LEGAL DESCRIPTION	TEMPORARY LAND TAKE (m <sup>2</sup> )	PERMANENT LAND TAKE (m <sup>2</sup> )
Allotment 37 SECT 4 SBRS OF Auckland	574	1,690
DP 24765	770	340
Pt Allotment 35 SECT 4 SBRS OF Auckland	550	650
Lot 1 DP 53284	216	4
<b>TOTAL</b>	<b>2,110</b>	<b>2,684</b>

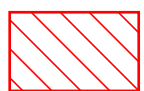

 TEMPORARY LAND TAKE  
 PERMANENT LAND TAKE

300 mm  
200  
100  
50  
0 10 mm

Revision	Amendment	Approved	Revision Date
RK	ISSUED FOR INFORMATION	M.A.	26.04.17



PO Box 5848  
Auckland 1141  
New Zealand

Project		AUCKLAND TRANSPORT NEWMARKET NEWMARKET LEVEL CROSSING	
Designed		Approved	
M.A.	M.A.	Approved Date	
Drawn		Scales	
M.A.	1:500 @ A1	1:1000 @ A3	
Project No.		Sheet No.	Revision
1-C1135.00		4	RK

1:500 @ A1  
1:1000 @ A3