




3 AT BIKE SHELTER  
TOP VIEW  
SCALE 1:15

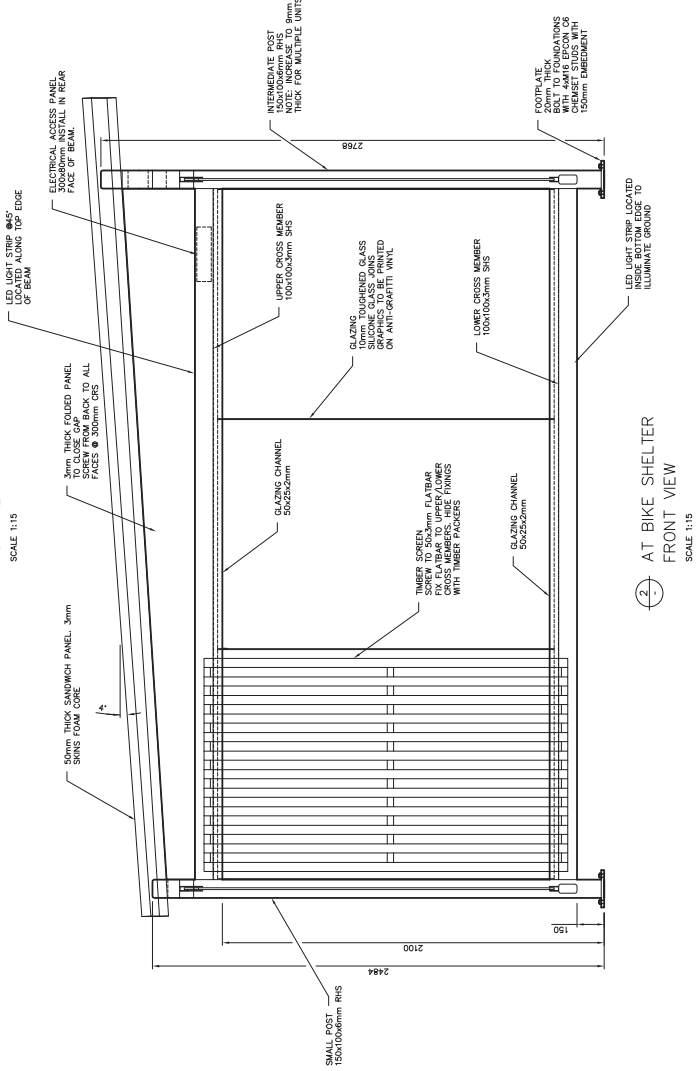

2 AT BIKE SHELTER  
FRONT VIEW  
SCALE 1:15

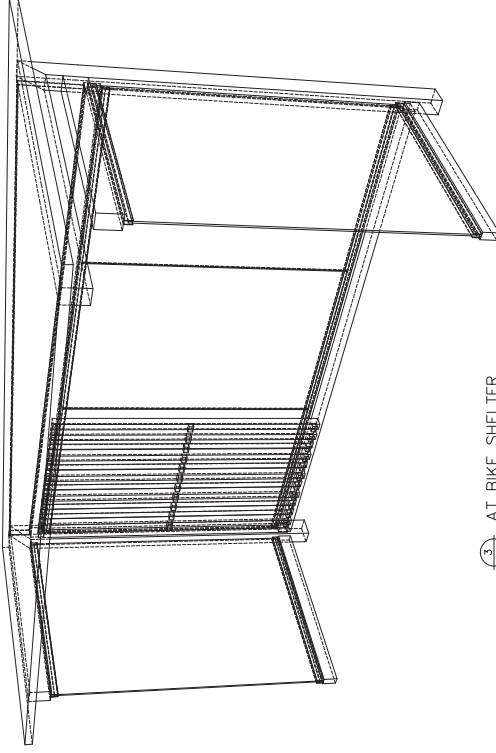

3 AT BIKE SHELTER  
3D VIEW  
SCALE 1:15

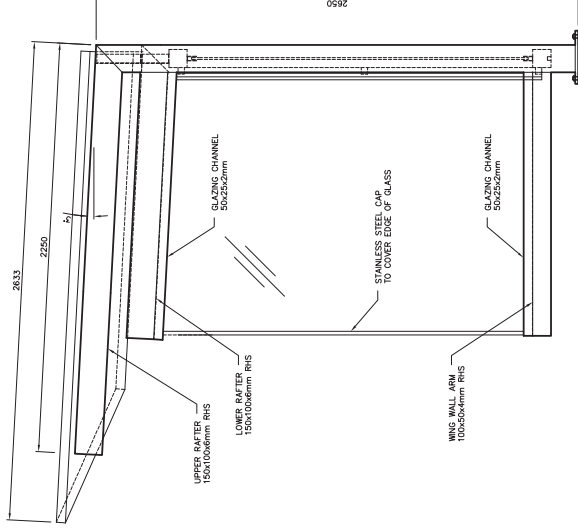

4 AT BIKE SHELTER  
RIGHT VIEW  
SCALE 1:15

- GENERAL NOTES
1. ALL MEMBERS TO BE STEEL STRUCTURAL GRADE 350
  2. ALL MEMBERS TO BE INTERNAL AND METAL SPRAYED AND PAINTED TO RESIST CORROSION
  3. ALL FININGS TO BE STAINLESS STEEL 316
  4. TIMBER PANEL TO BE CONSTRUCTED FROM RANDOM WESTERN RED CEDAR

REV	DATE	PRELIMINARY ISSUE	RBN	JPP
1	5-03-15	REVISION DETAILS		

IT IS THE BUILDERS RESPONSIBILITY TO CHECK ALL DIMENSIONS & DRAWING CONTENT, & TO ADVISE IF ANY CHANGES PRIOR TO COMMENCEMENT OF CONSTRUCTION

© COPYRIGHT



GENERAL LAYOUT

AT BIKE SHELTER

CLIENT : AUCKLAND TRANSPORT

PROJECT : 871

DWG No : 101

SCALE : 1:1, 1:5 (4x)

SHT : 1 of 1

Copyright of CAM (Community Asset Management Ltd)

This image design and intellectual property remains the property of CAM and must not be copied or distributed without permission in writing from CAM.

