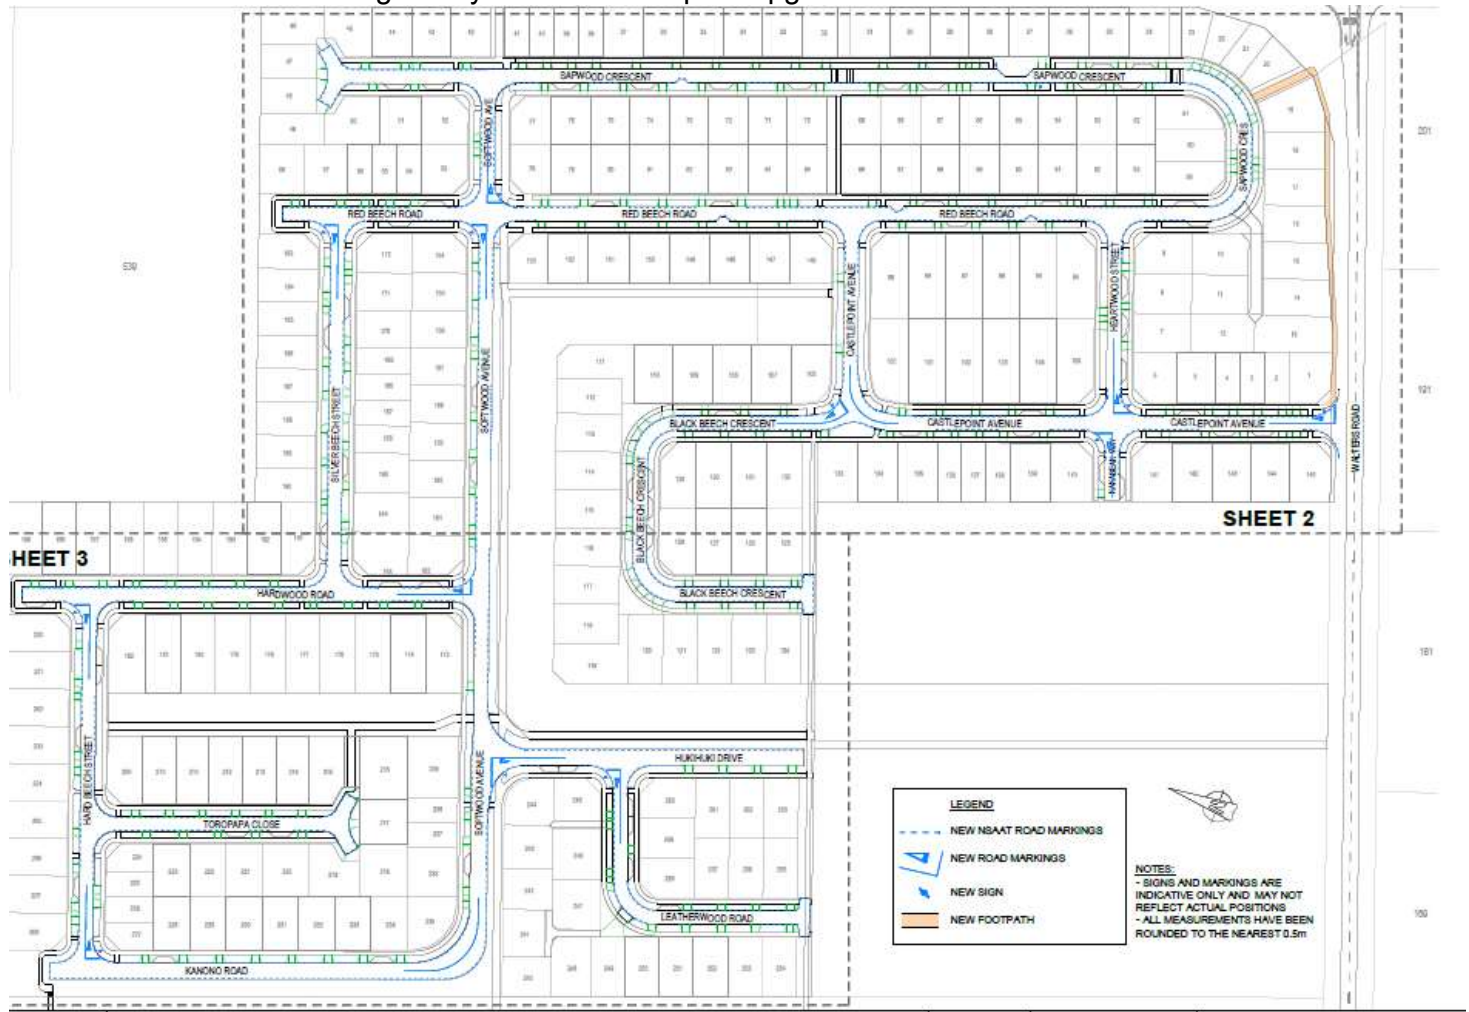


Attachment C - Summary of consultation information sent to the Papakura Local Board July 2017

Project	Description of Proposal	Dates	Response												
Mill Road/ Walters Road Residential Subdivision	<p align="center">Development of 13 new roads within subdivision, new connection to Walters Road intersection, So Stopping at all times and giveway as well as footpath upgrade on northern side of Walters Road</p>  <p>LEGEND</p> <ul style="list-style-type: none"> NEW NS&AT ROAD MARKINGS NEW ROAD MARKINGS NEW SIGN NEW FOOTPATH <p>NOTES:</p> <ul style="list-style-type: none"> - SIGNS AND MARKINGS ARE INDICATIVE ONLY AND MAY NOT REFLECT ACTUAL POSITIONS - ALL MEASUREMENTS HAVE BEEN ROUNDED TO THE NEAREST 0.5m <p>PROJECT NAME: MILL ROAD AND WALTERS ROAD RESOLUTION PLAN - OVERALL PLAN</p> <p>RESOLUTION ID: D 14476</p> <table border="1"> <tr> <td>Design:</td> <td>NT:</td> </tr> <tr> <td>Survey:</td> <td>AWG</td> </tr> <tr> <td>Drawn:</td> <td>DC</td> </tr> <tr> <td>Date:</td> <td>27/6/2017</td> </tr> <tr> <td>Revised:</td> <td>A</td> </tr> <tr> <td>Sheet:</td> <td>1</td> </tr> </table>	Design:	NT:	Survey:	AWG	Drawn:	DC	Date:	27/6/2017	Revised:	A	Sheet:	1	3/7/17	No objections received.
Design:	NT:														
Survey:	AWG														
Drawn:	DC														
Date:	27/6/2017														
Revised:	A														
Sheet:	1														