


## Summary of Consultation Information

Project	Description of Proposal	Dates
Ormiston Road Bus Stops	<p>Auckland Transport is proposing to upgrade the existing bus stop outside 275 Ormiston Road, and relocate the existing bus stop outside 248 Ormiston Road approximately 100m to the east. The proposed upgrades have been designed to achieve the following:</p> <ul style="list-style-type: none"> <li>• Allow the buses to safely and efficiently enter and exit the bus stops;</li> <li>• Allow passengers to safely enter and exit the buses, through the installation of new concrete hard stands;</li> <li>• Provide safe and efficient pedestrian connections to the bus stops through the existing pedestrian facilities and the upgrade of Tactile Ground Surface Indicators (<b>TGSI</b>) at the Ormiston Road / Te Ara Kahikatea intersection.</li> </ul> <p>The changes are part of implementing the Eastern New Network and will be delivered later this year.</p>	Sent 1 Sep 17

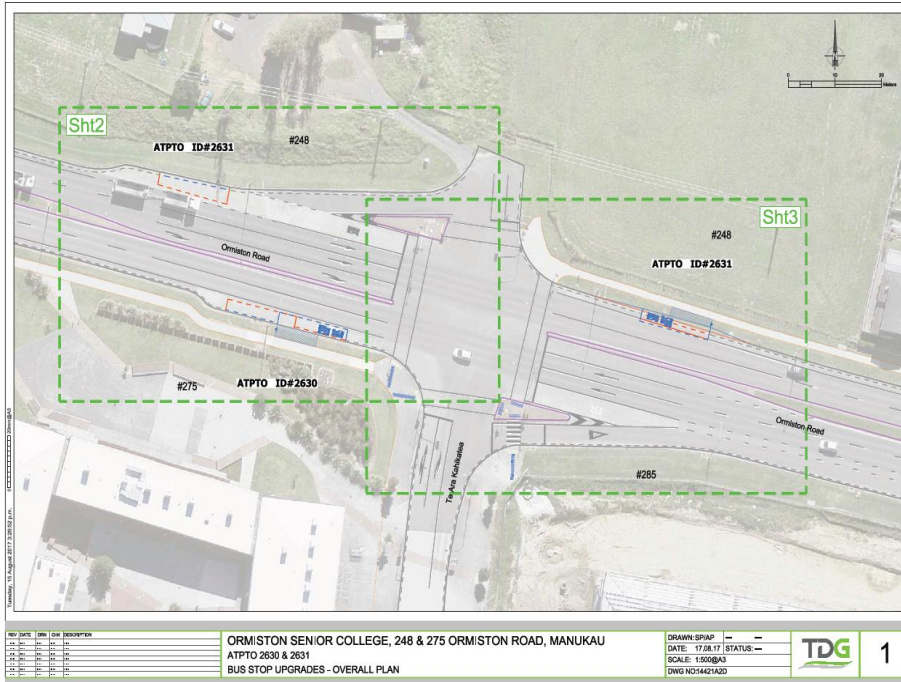

<table border="1"> <thead> <tr> <th>REV</th> <th>DATE</th> <th>BY</th> <th>CHK</th> <th>DESCRIPTION</th> </tr> </thead> <tbody> <tr><td> </td><td> </td><td> </td><td> </td><td> </td></tr> <tr><td> </td><td> </td><td> </td><td> </td><td> </td></tr> <tr><td> </td><td> </td><td> </td><td> </td><td> </td></tr> <tr><td> </td><td> </td><td> </td><td> </td><td> </td></tr> <tr><td> </td><td> </td><td> </td><td> </td><td> </td></tr> <tr><td> </td><td> </td><td> </td><td> </td><td> </td></tr> <tr><td> </td><td> </td><td> </td><td> </td><td> </td></tr> <tr><td> </td><td> </td><td> </td><td> </td><td> </td></tr> <tr><td> </td><td> </td><td> </td><td> </td><td> </td></tr> <tr><td> </td><td> </td><td> </td><td> </td><td> </td></tr> </tbody> </table>	REV	DATE	BY	CHK	DESCRIPTION	<p>ORMISTON SENIOR COLLEGE, 248 &amp; 275 ORMISTON ROAD, MANUKAU          ATPTO 2630 &amp; 2631          BUS STOP UPGRADES - OVERALL PLAN</p>	<p>DRAWN: SPIAP          DATE: 17.08.17 STATUS: —          SCALE: 1:500@A3          DWG NO: 54421420</p>	<p style="text-align: center;"><b>TDG</b> 1</p>
REV	DATE	BY	CHK	DESCRIPTION	