


LEGEND:

- ROAD
- ACCESSWAY
- LOTS

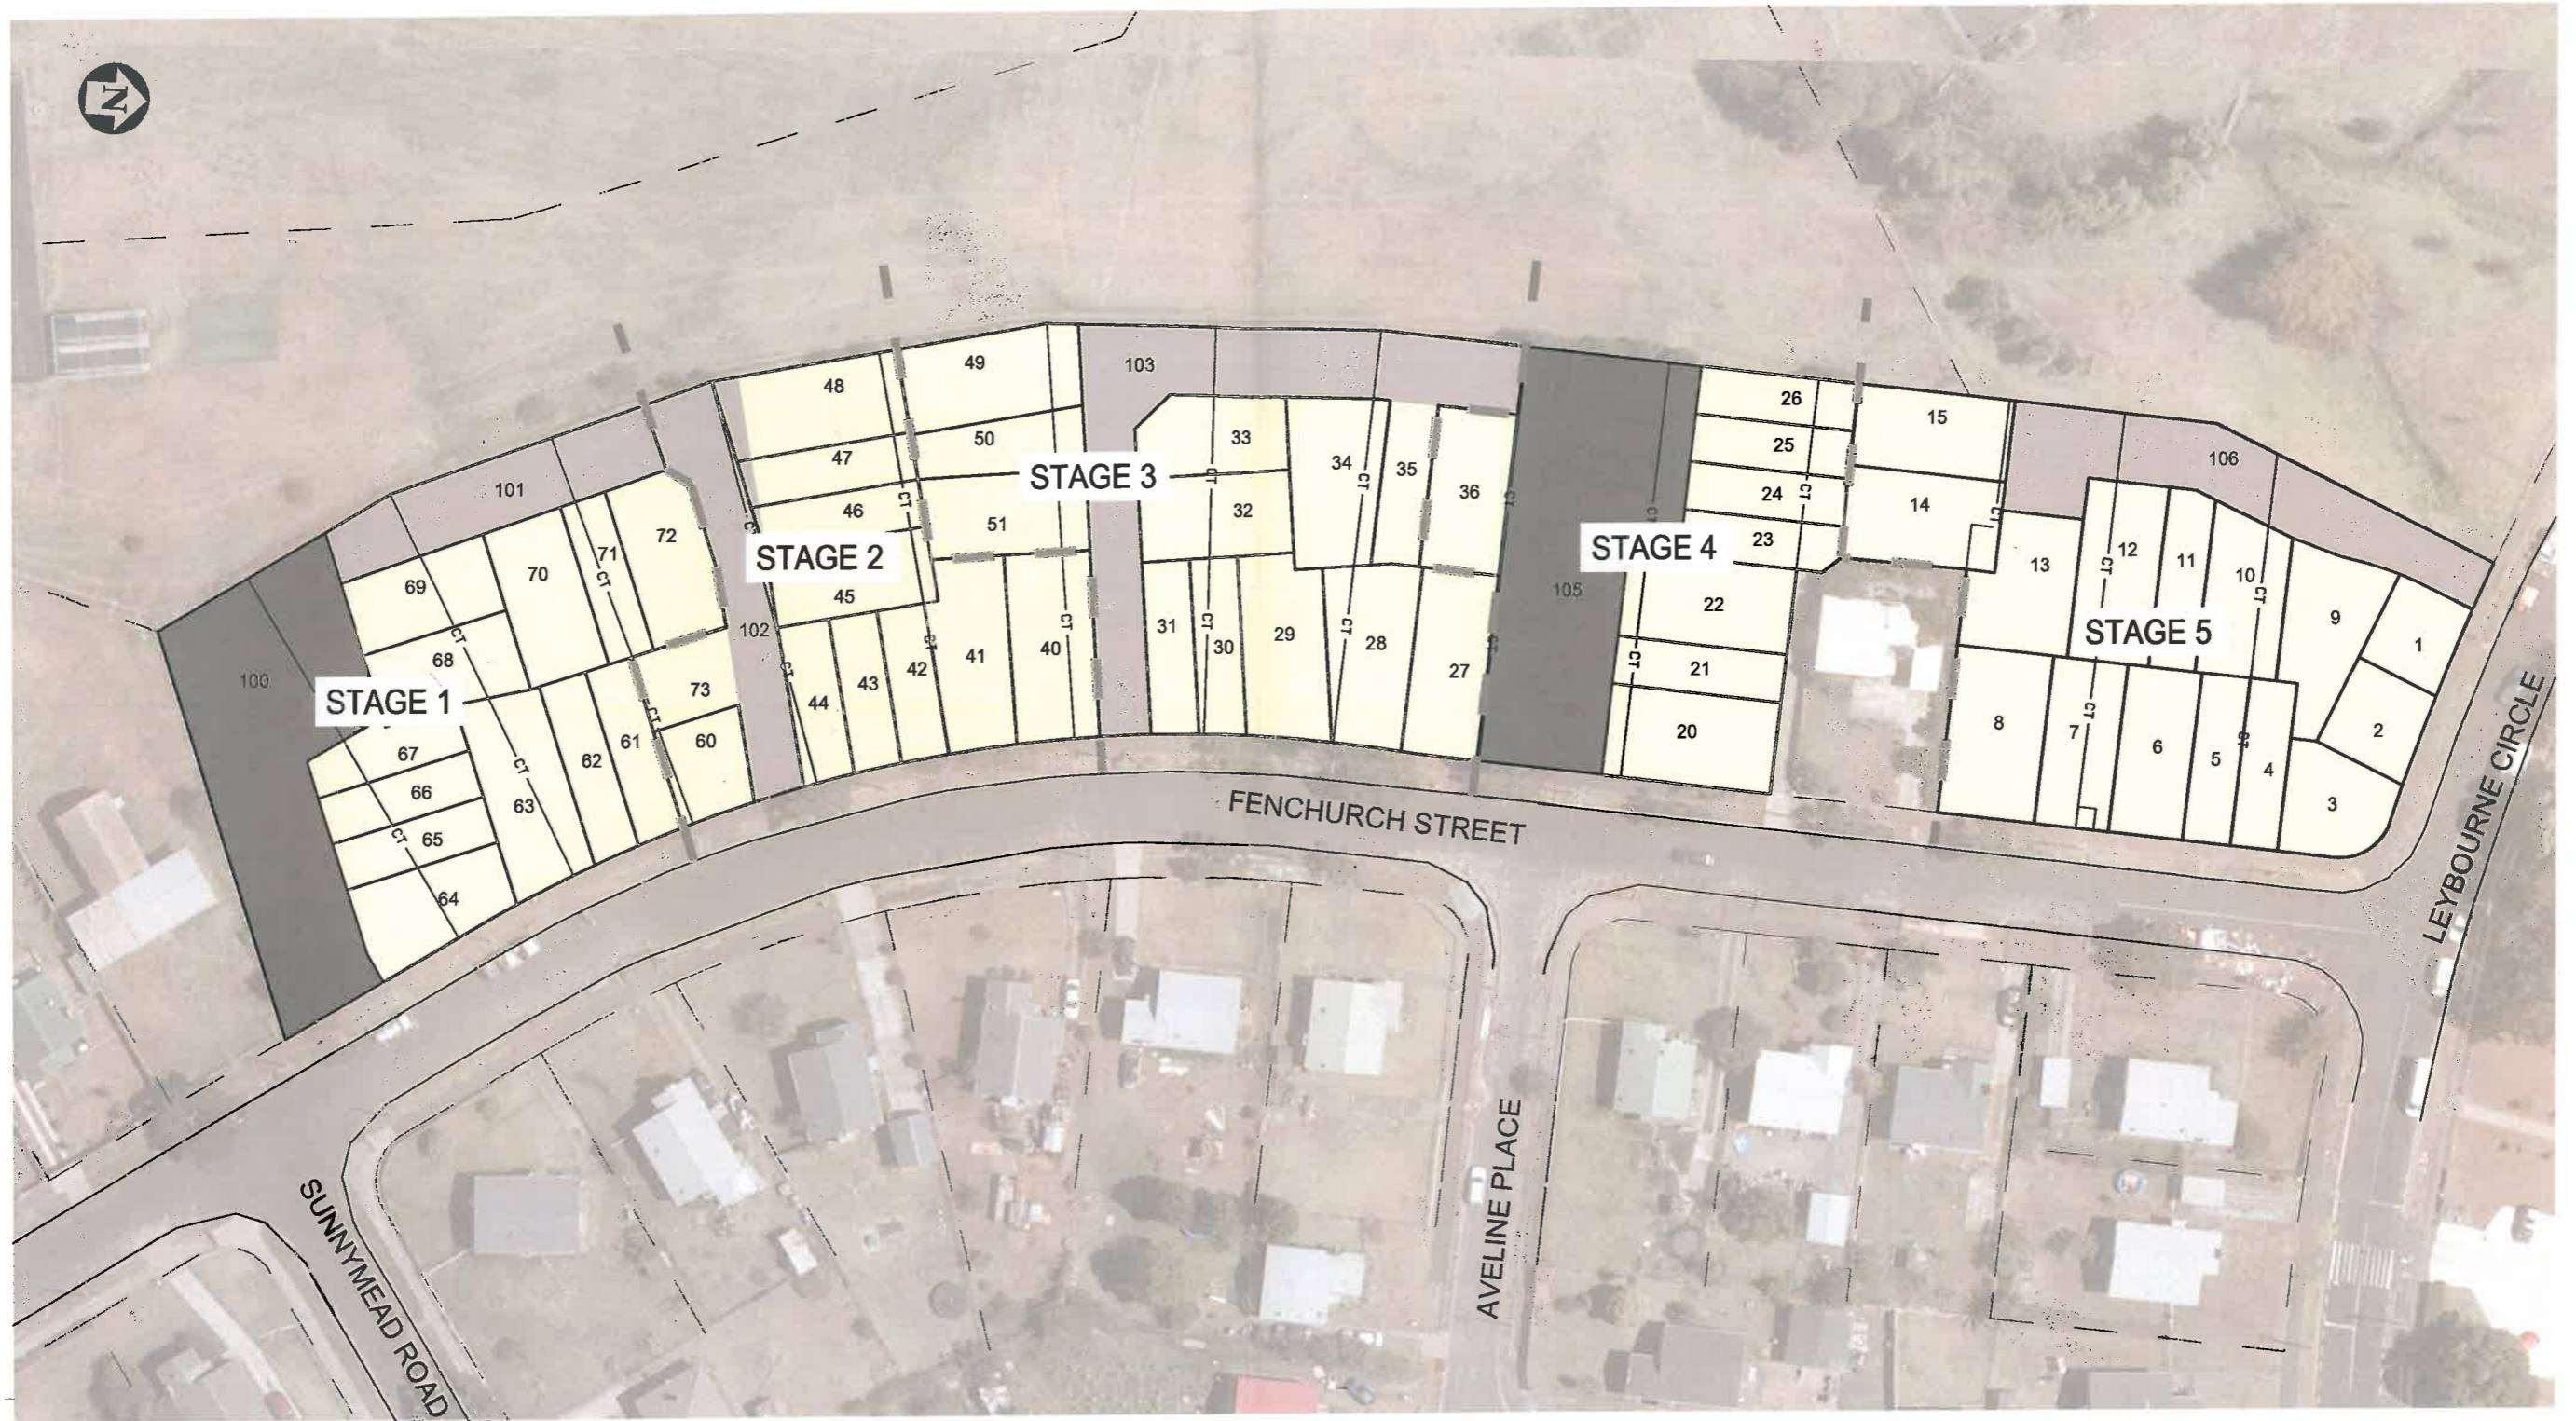

S:\0898 Fenchurch study\Paradise6 Design\0898-C-P-10.0.dwg, 24/01/2015 1:03:15 p.m., DWG to PDF.plt

REV.	DESCRIPTION	CHECKED	APP'D	DATE	SCALE	1:800 @ A3	NAME	DATE
A	LOT BOUNDARIES CHANGED	SM		03 2015				
					DESIGN		SM	11 2014
					DRAWN		CS#	12 2014
					DRAWING CHECK			
					DESIGN CHECK			
					APPROVED			

PROJECT
**1-29 FENCHURCH STREET, GLEN INNES
 PARKSIDE DEVELOPMENT**

DRAWING TITLE
**SCHEME PLAN
 OVERALL LAYOUT**

CLIENT
**HOUSING
 NEW ZEALAND
 CORPORATION**

PROJENZ
 PROFESSIONAL ENGINEERING PLANNING MANAGEMENT SERVICES
 PO Box 301 254 Ph. 09-913-3688
 Albany, Auckland Fax. 09-415-5064

STATUS RESOURCE CONSENT	
DATE DECEMBER 2014	
DRAWING NUMBER 0898-C-P-10.0	REVISION A

© Projenz Copyright and Conditions of Use ;
 These drawings shall only be used for the purpose for which they were supplied. Any re-use is prohibited and no part of this document
 may be reproduced or distributed without the written permission of Projenz or its associate companies.