


Section 460 Objection Hearing: Aerial Photo of relevant Properties

Objectors' property: 3A Alma Road, Papakura

Applicant's property: 54 Clevedon Road, Papakura

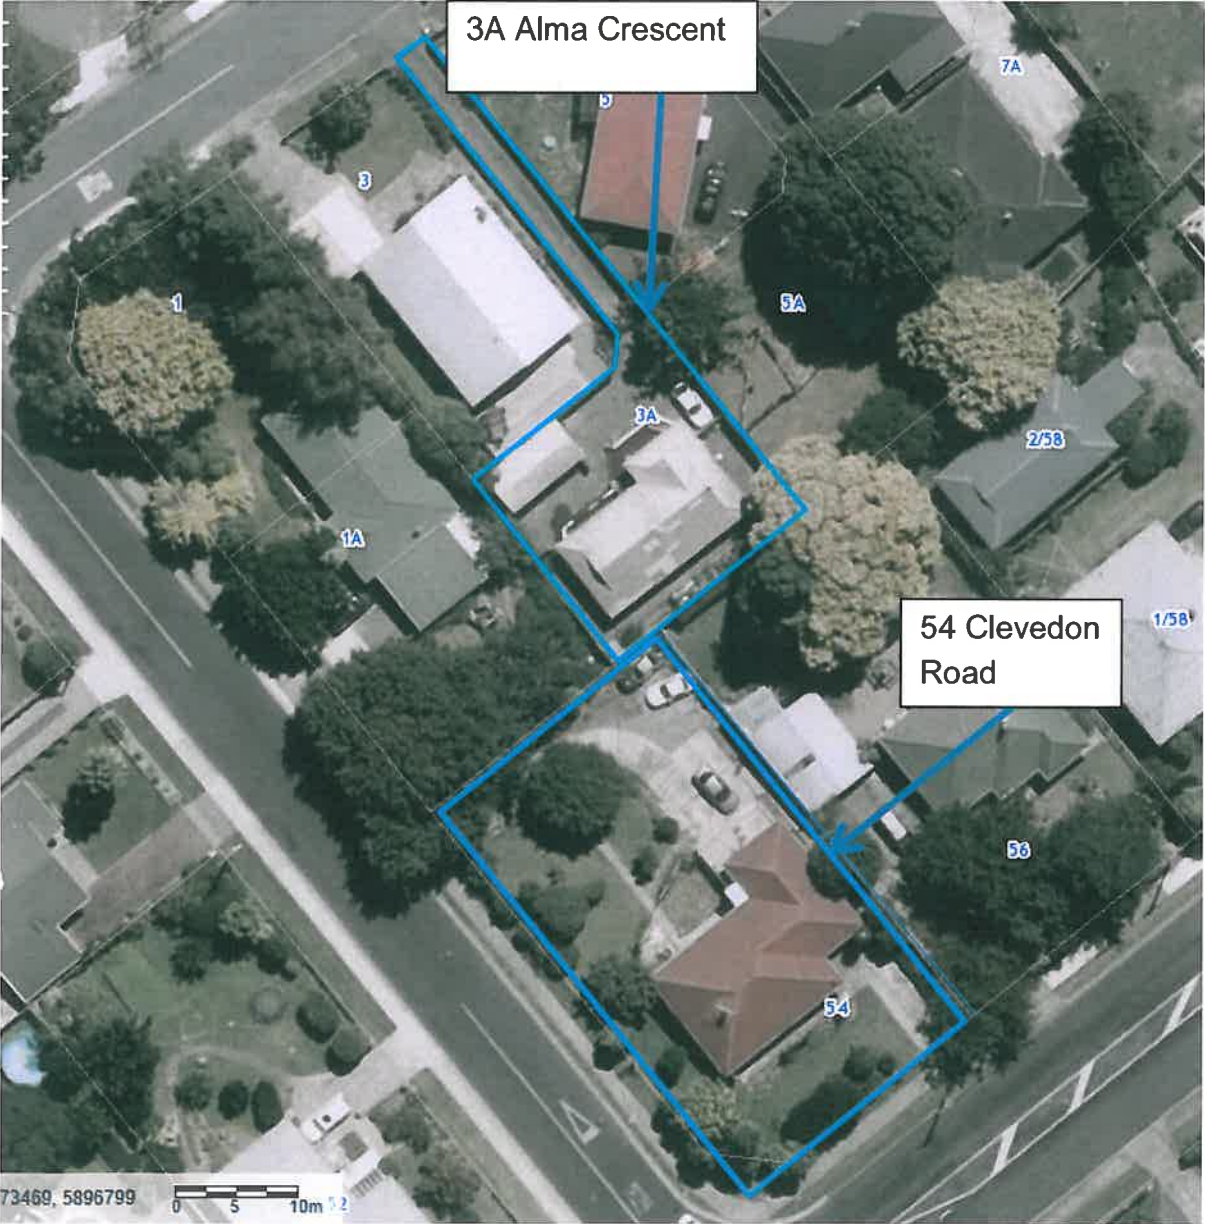












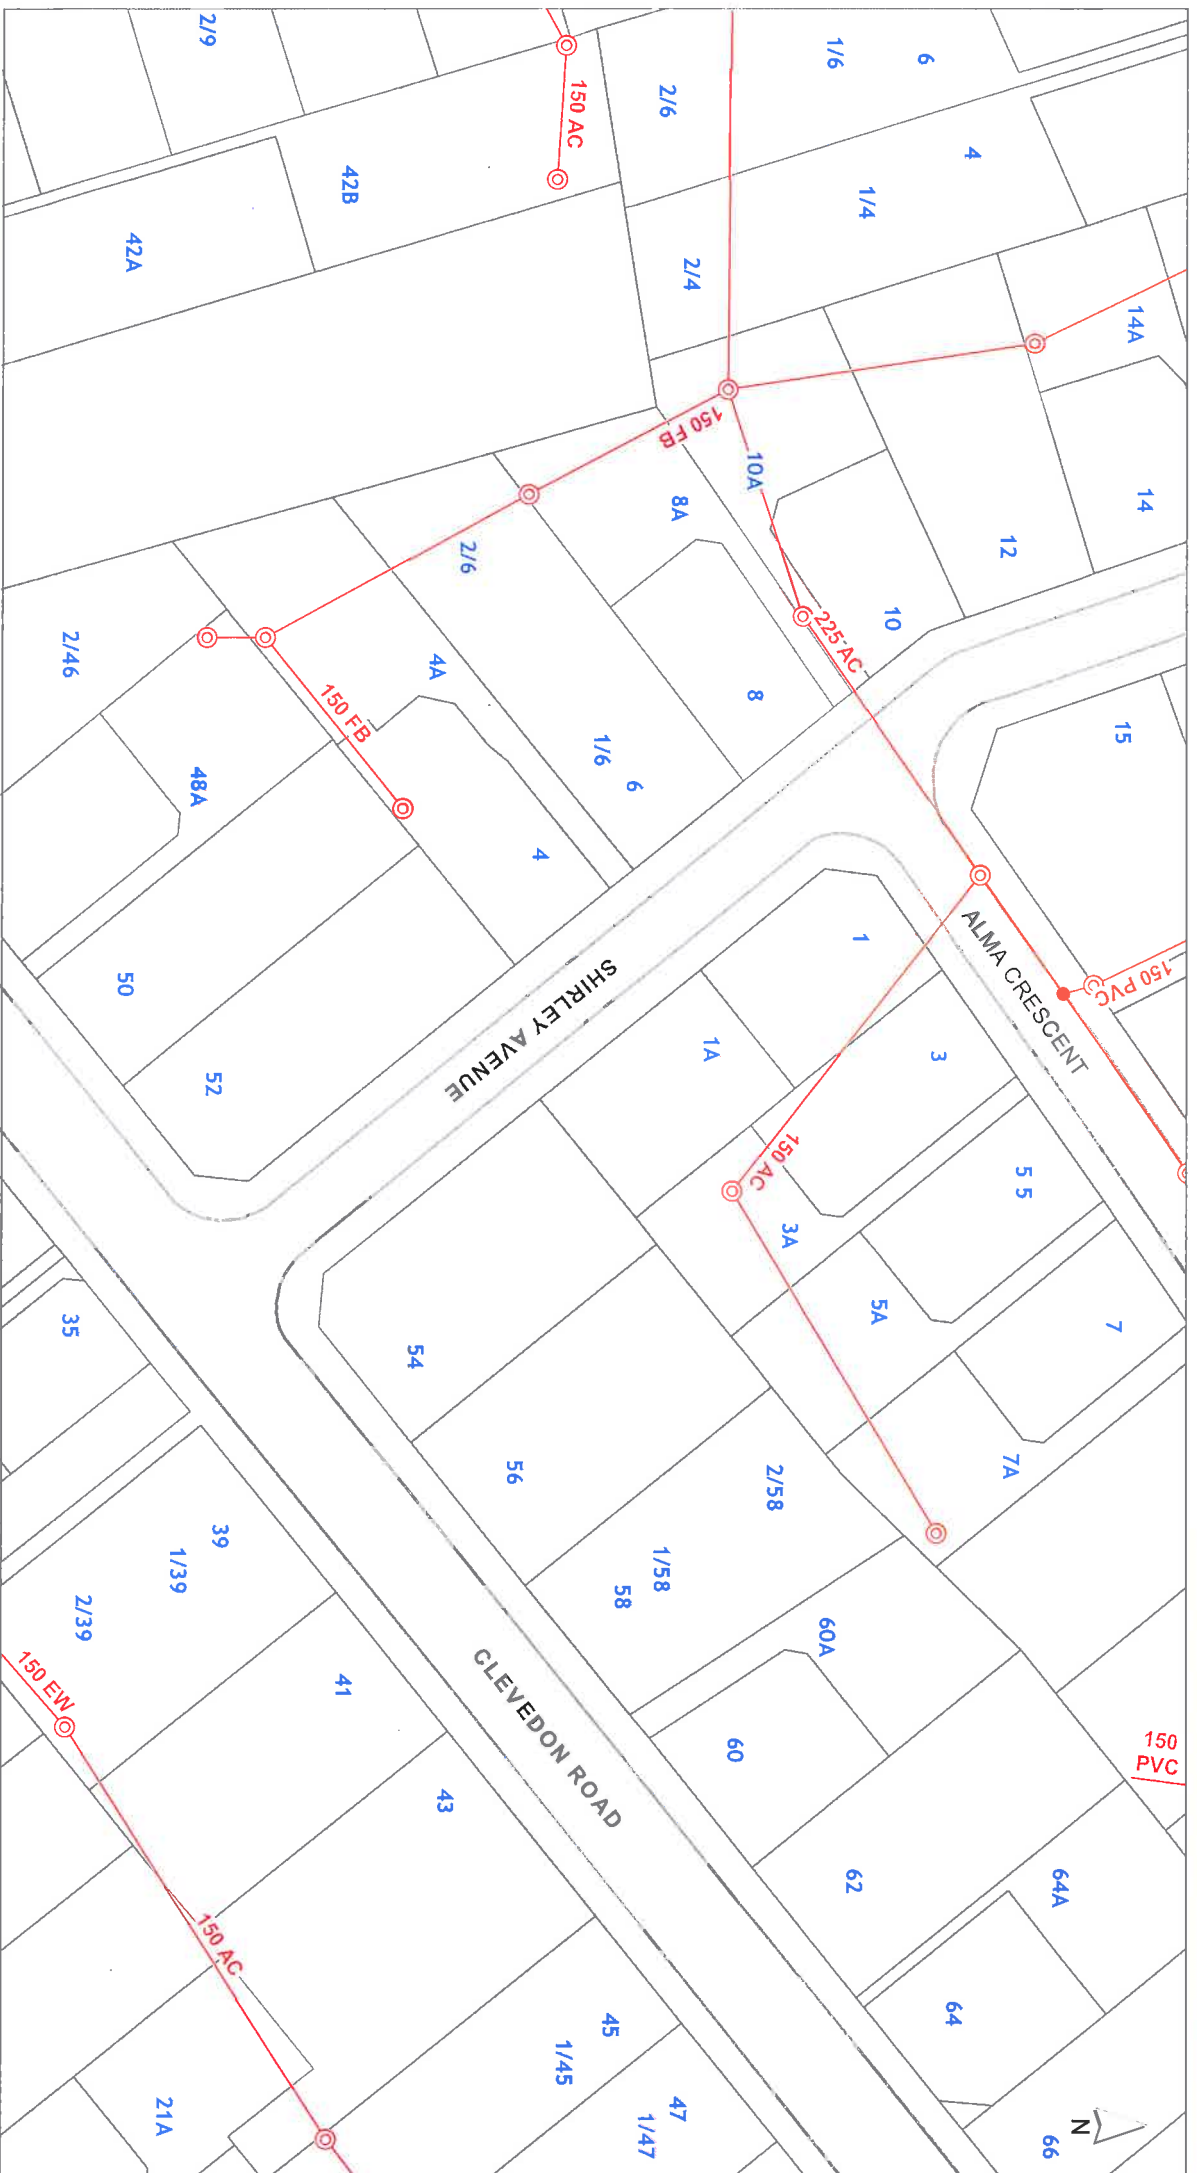

3 - Wastewater



Scale @ A4  
= 1:1,000  
Date Printed:  
19/07/2017