

issue	description	date	approved	name	date
				designed: GD	11/2017
				drawn: DV	11/2017
				checked: AD	11/2017
				project manager: GD	11/2017
A	APPROVAL	11/2017		scale: 1:250 @ A1	1:500 @ A3

FOR:



BY:



project:

SECOND VIEW AVENUE
PURIRI RD - CHERRIE RD
LAYOUT PLAN (SHEET 1 OF 2)

issued for:

APPROVAL

project number:


1733

drawing number:

C010

issue:

A

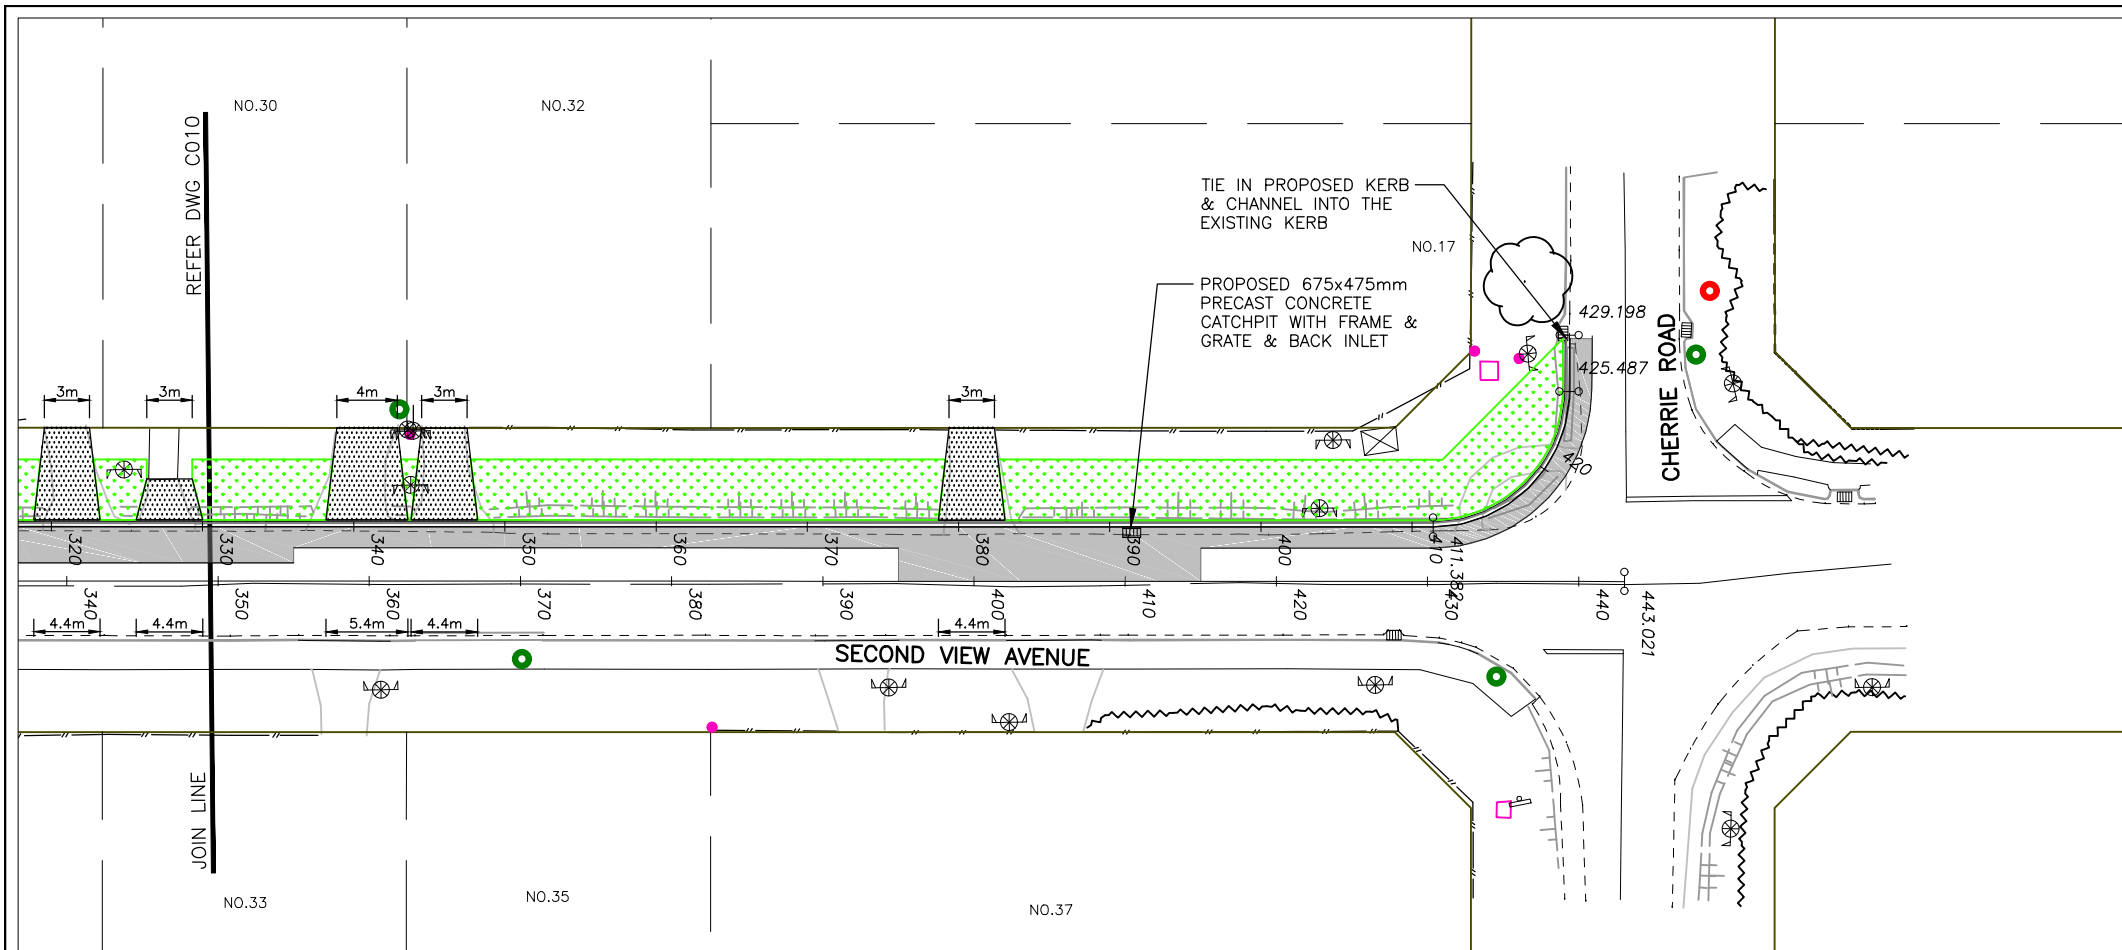

issue	description	date	approved	name	date
				designed: GD	11/2017
				drawn: DV	11/2017
				checked: AD	11/2017
				project manager: GD	11/2017
A	APPROVAL	11/2017		scale 1:250 @ A1 1:500 @ A3	

FOR:



BY:



project:

**SECOND VIEW AVENUE
PURIRI RD - CHERRIE RD
LAYOUT PLAN (SHEET 2 OF 2)**

issued for:

APPROVAL

project number:

1733

drawing number:

C011

issue:

A