




CHAMBERLAIN PARK
GOLF COURSE

LEGEND

- PROPOSED EASEMENT
- TEMPORARY DESIGNATION
- PROPOSED LINK SEWER
- PROPOSED INFRASTRUCTURE (BELOW GROUND)
- PROPOSED INFRASTRUCTURE (ABOVE GROUND)
- PROPOSED ALL WEATHER TRAFFICABLE ACCESS
- PROPOSED RETAINING WALL

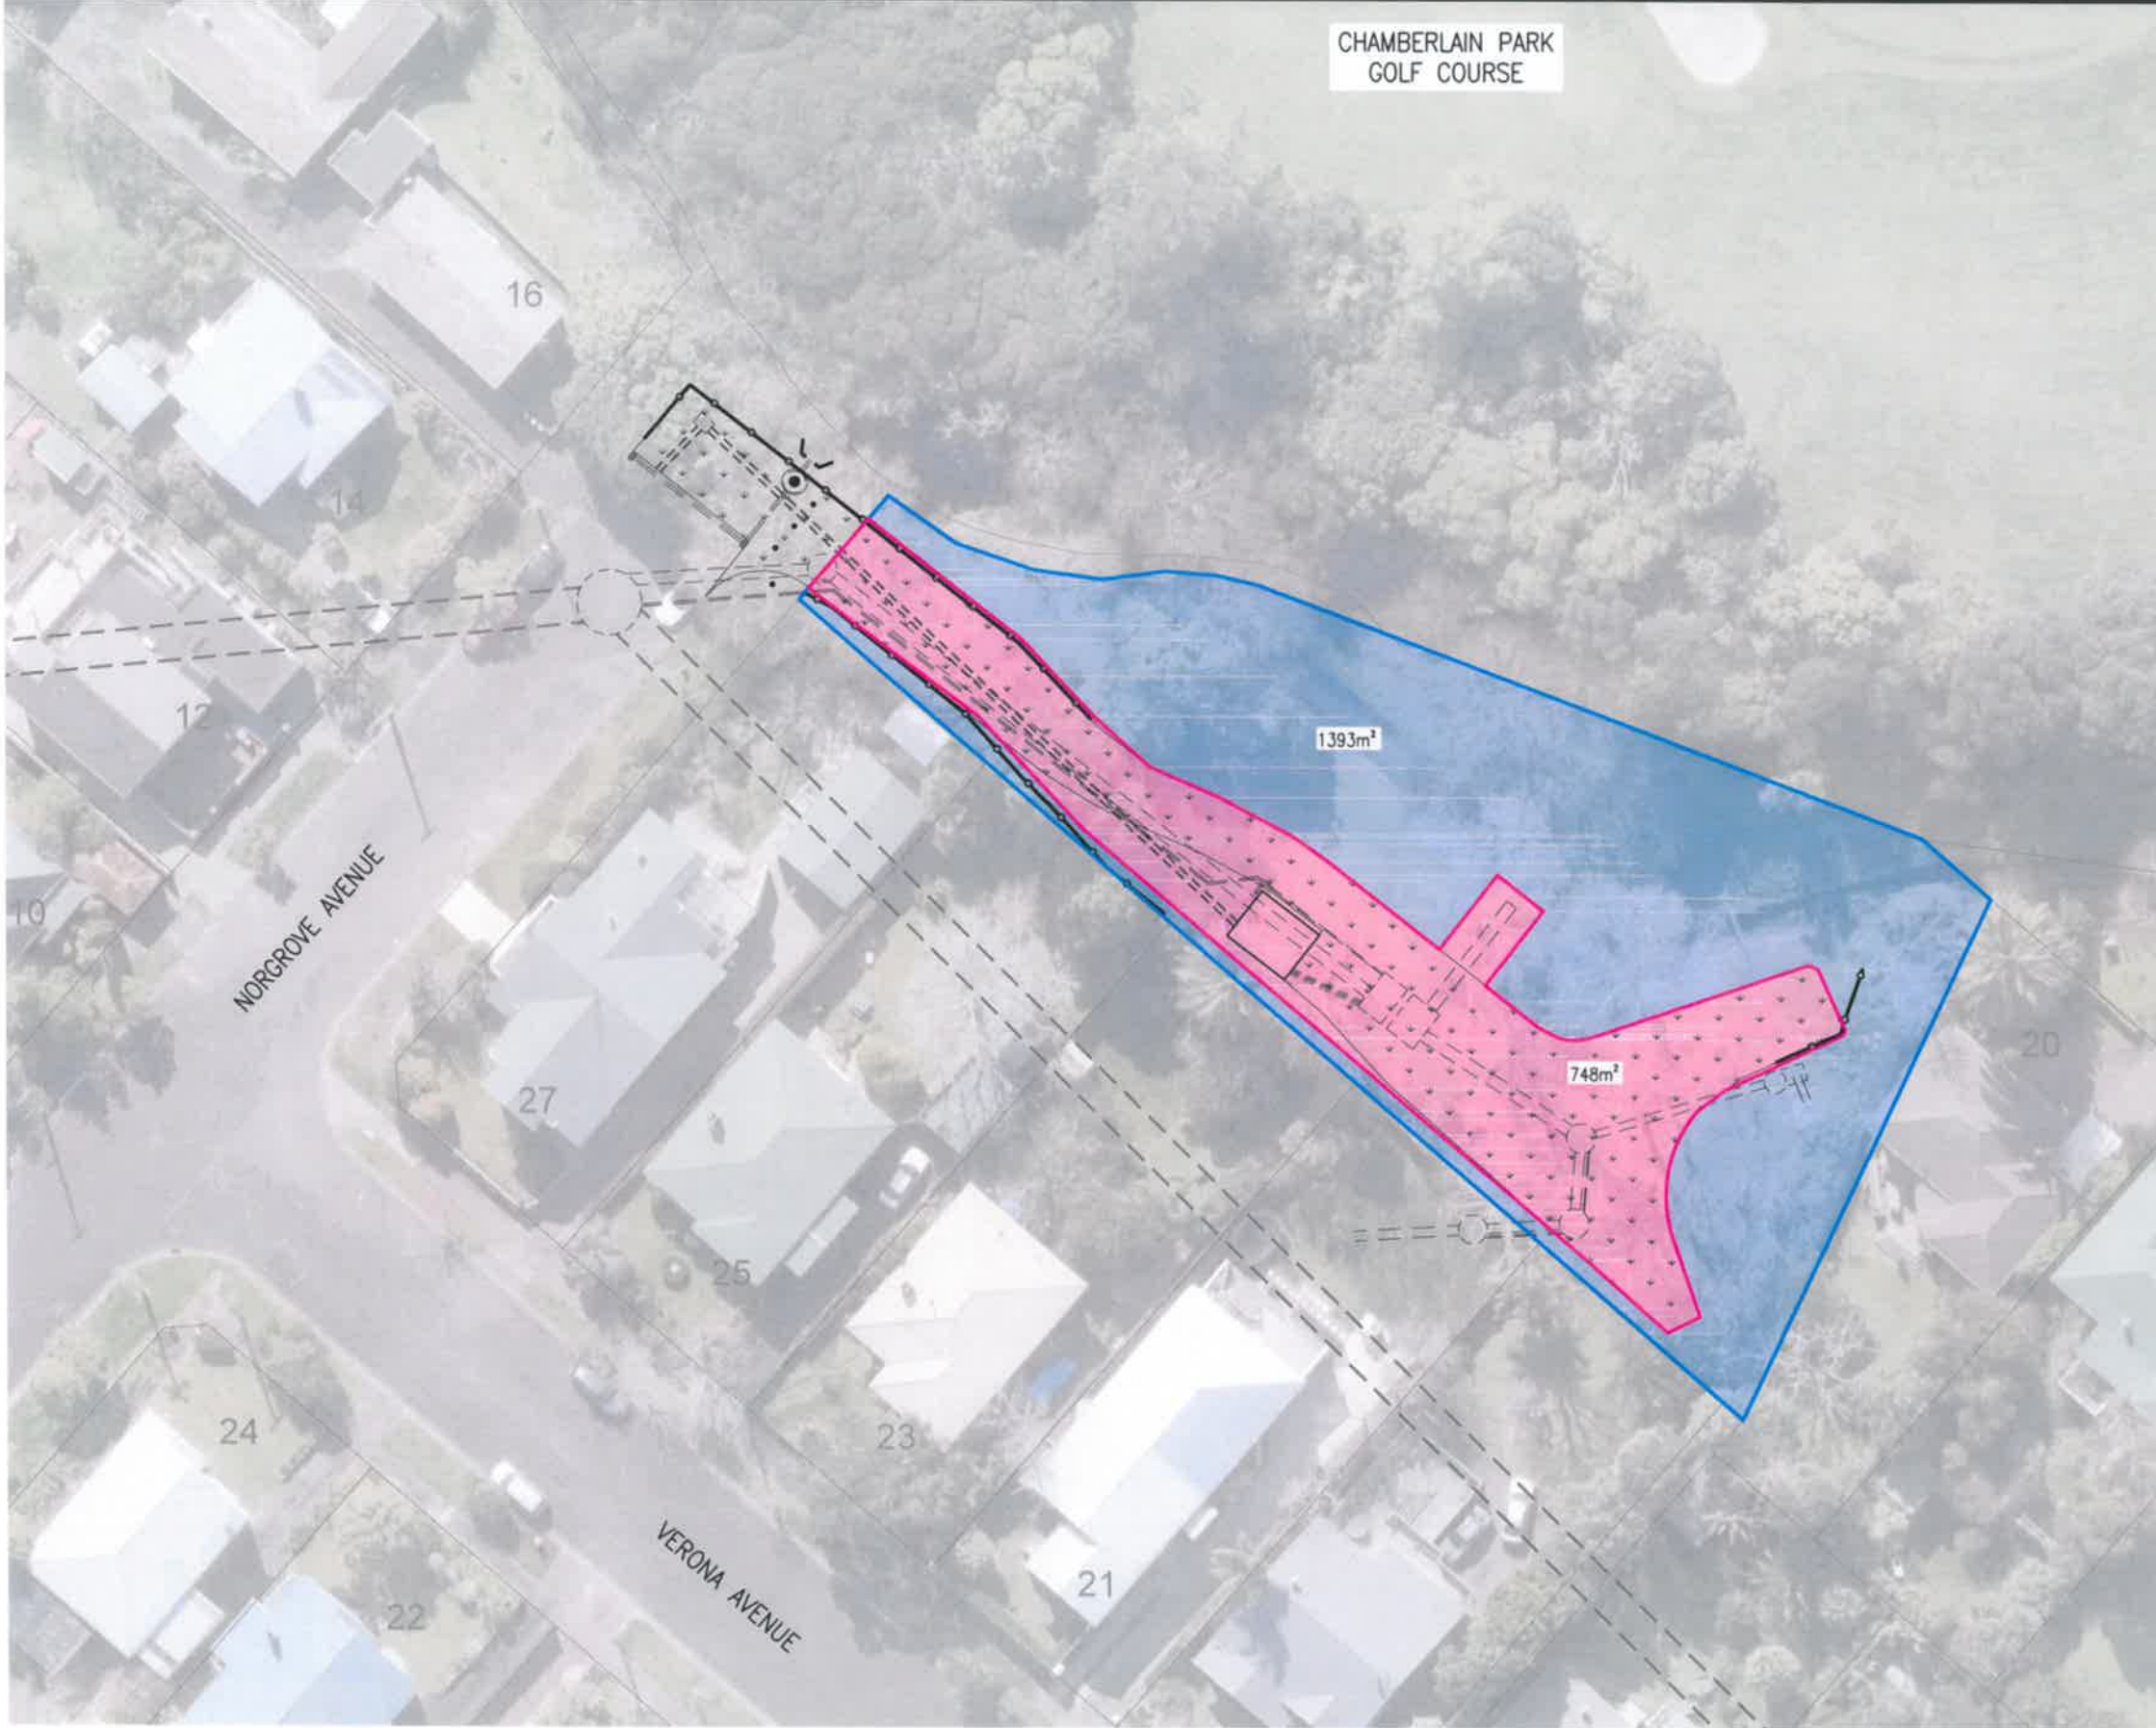

PLAN
SCALE 1:250 (A1)



I:\water\internal\080\02 - Asset Development\WWN - Wastewater Networks\WWN - Project Files\5747 - DWG. Consents and Property\2.19 AC Easement - Norgrove Ave.dwg
 Plot Date: Jul 19, 2017 - 2:30pm

ISSUE	DATE	AMENDMENT	BY	APPD.	BY	DATE

DESIGNED	
DES. CHECKED	
DRAWN	
DWG. CHECKED	
PROJECT LEADER	
INFRASTR APP'D	

OPERATIONS



COPYRIGHT - This drawing, the design concept, remain the exclusive property of Watercare Services Limited and may not be used without approval. Copyright reserved.

CENTRAL INTERCEPTOR
NORNGROVE AVENUE
PROPOSED EASEMENT

CAD FILE X		DATE 4/2017	
ORIGINAL SCALE A1 AS SHOWN		CONTRACT No. 5747	
REF. No.		ISSUE	
DWG. No.	201256 .011	0	