




325
DP 39661
69 Farringdon Street

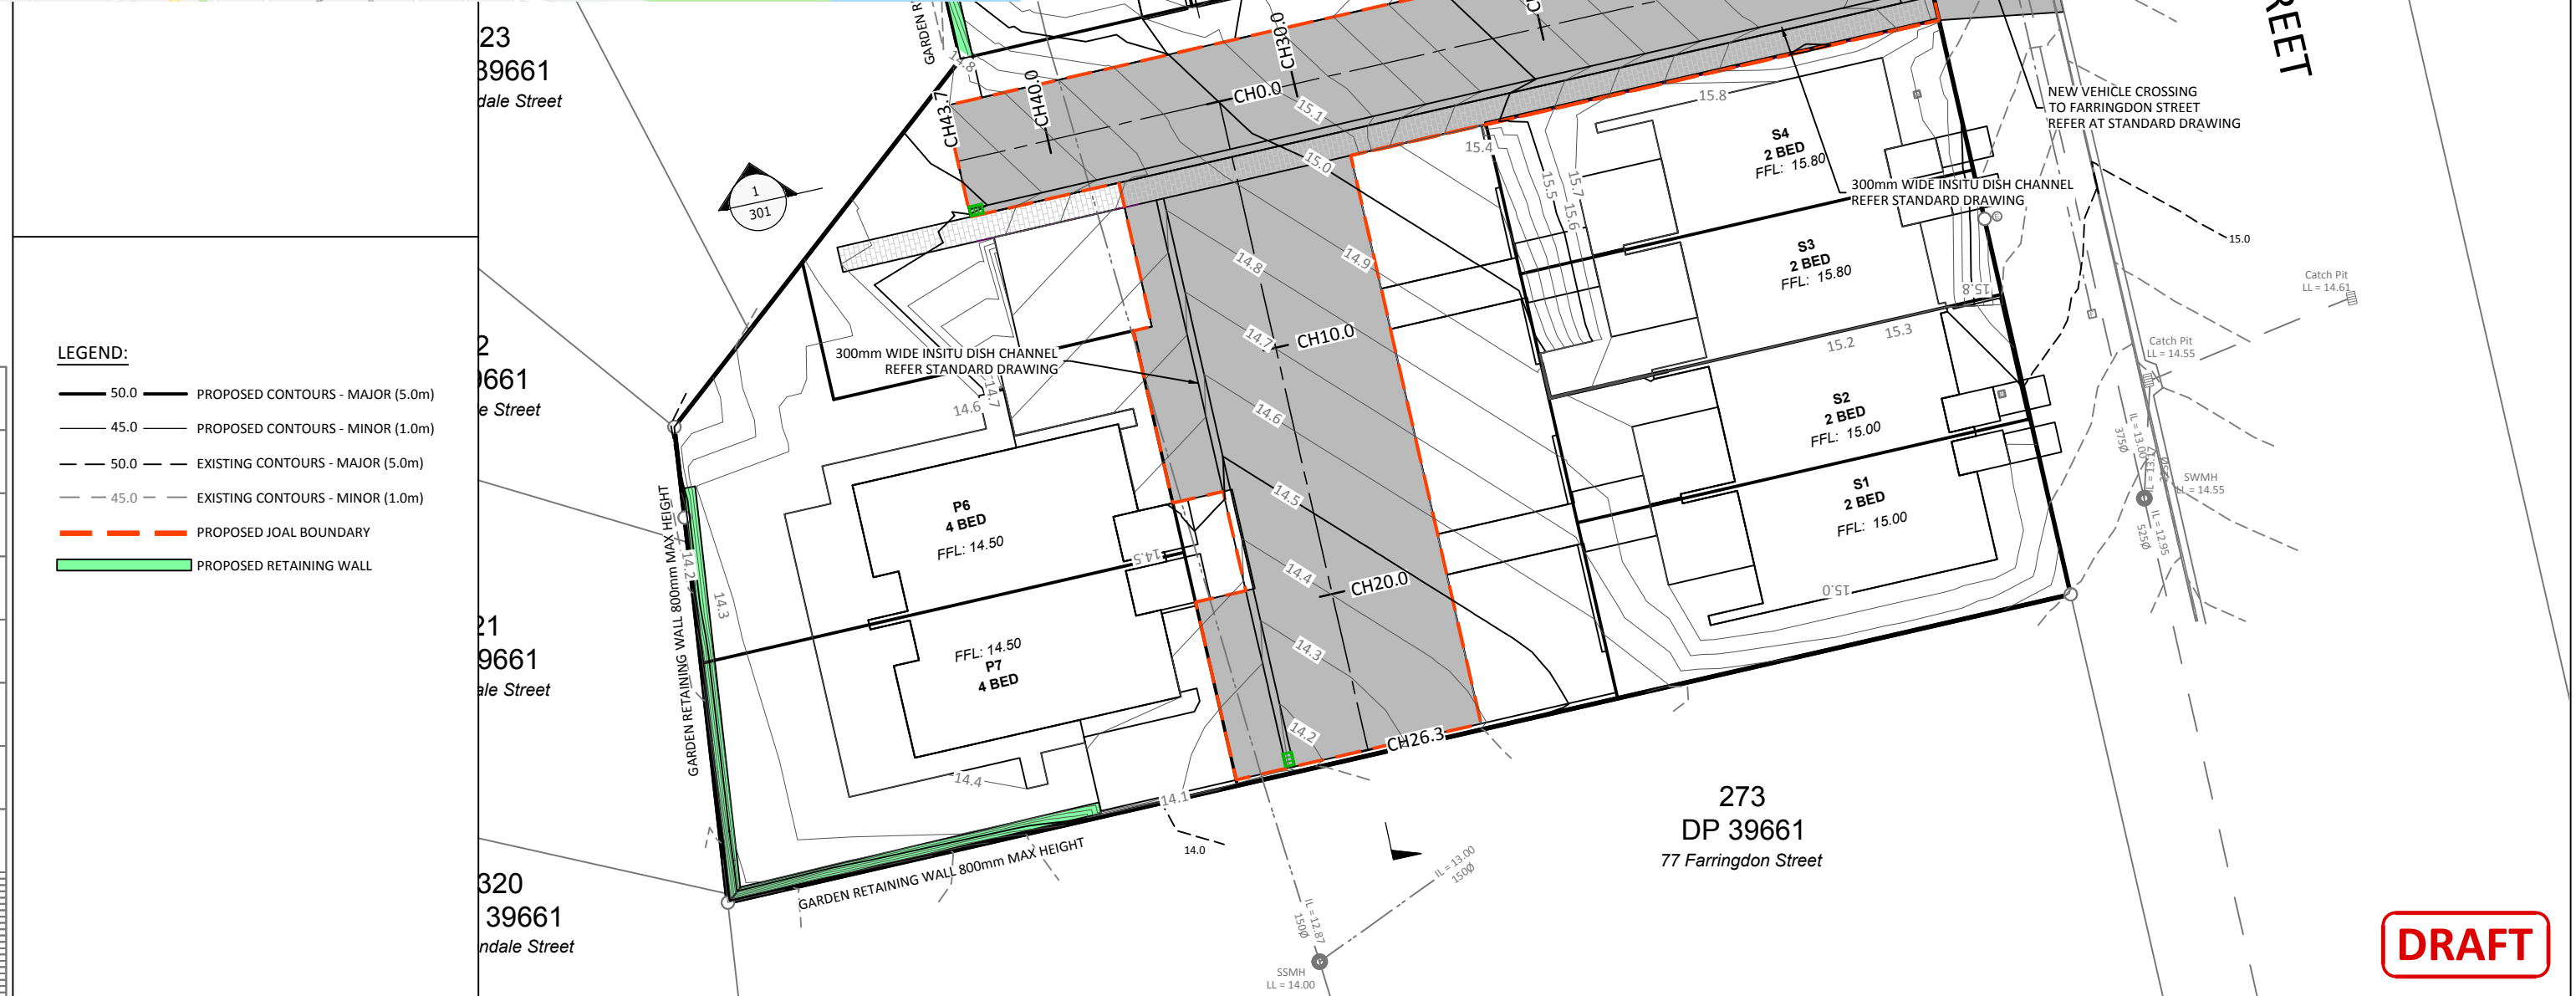

- LEGEND:**
- 50.0 — PROPOSED CONTOURS - MAJOR (5.0m)
 - 45.0 — PROPOSED CONTOURS - MINOR (1.0m)
 - - - 50.0 - - - EXISTING CONTOURS - MAJOR (5.0m)
 - - - 45.0 - - - EXISTING CONTOURS - MINOR (1.0m)
 - - - PROPOSED JOAL BOUNDARY
 - █ PROPOSED RETAINING WALL

DRAFT



Auckland Office:
A: 25 Broadway, Newmarket
P: 09 524 7029
Hamilton Office:
A: 58 Church Road, Hamilton
P: 07 849 9921
Te Awamutu Office:
A: 103 Market Street, Te Awamutu
P: 07 871 6144

THE HOUSING PARTNERSHIP
71,73 & 75 FARRINGDON ST
GLEN INNES, AUCKLAND

JOAL LAYOUT PLAN

Issue	Description	Checked	Date	Date	Scale:
01	RC ISSUE	MR	30.08.17	Designed: BW 22.08.17	1:250 (A3 Original)
				Drawn: BW 25.08.17	
				Checked: MR 30.08.17	
			Job No:	Dwg No:	Rev:
			U3346	300	01