





LEGEND

- PROPOSED EASEMENT
- TEMPORARY DESIGNATION
- PROPOSED MAIN TUNNEL
- PROPOSED INFRASTRUCTURE (BELOW GROUND)
- PROPOSED INFRASTRUCTURE (ABOVE GROUND)
- PROPOSED ALL WEATHER TRAFFICABLE ACCESS
- FUTURE SHARED PATH (AUCKLAND COUNCIL)

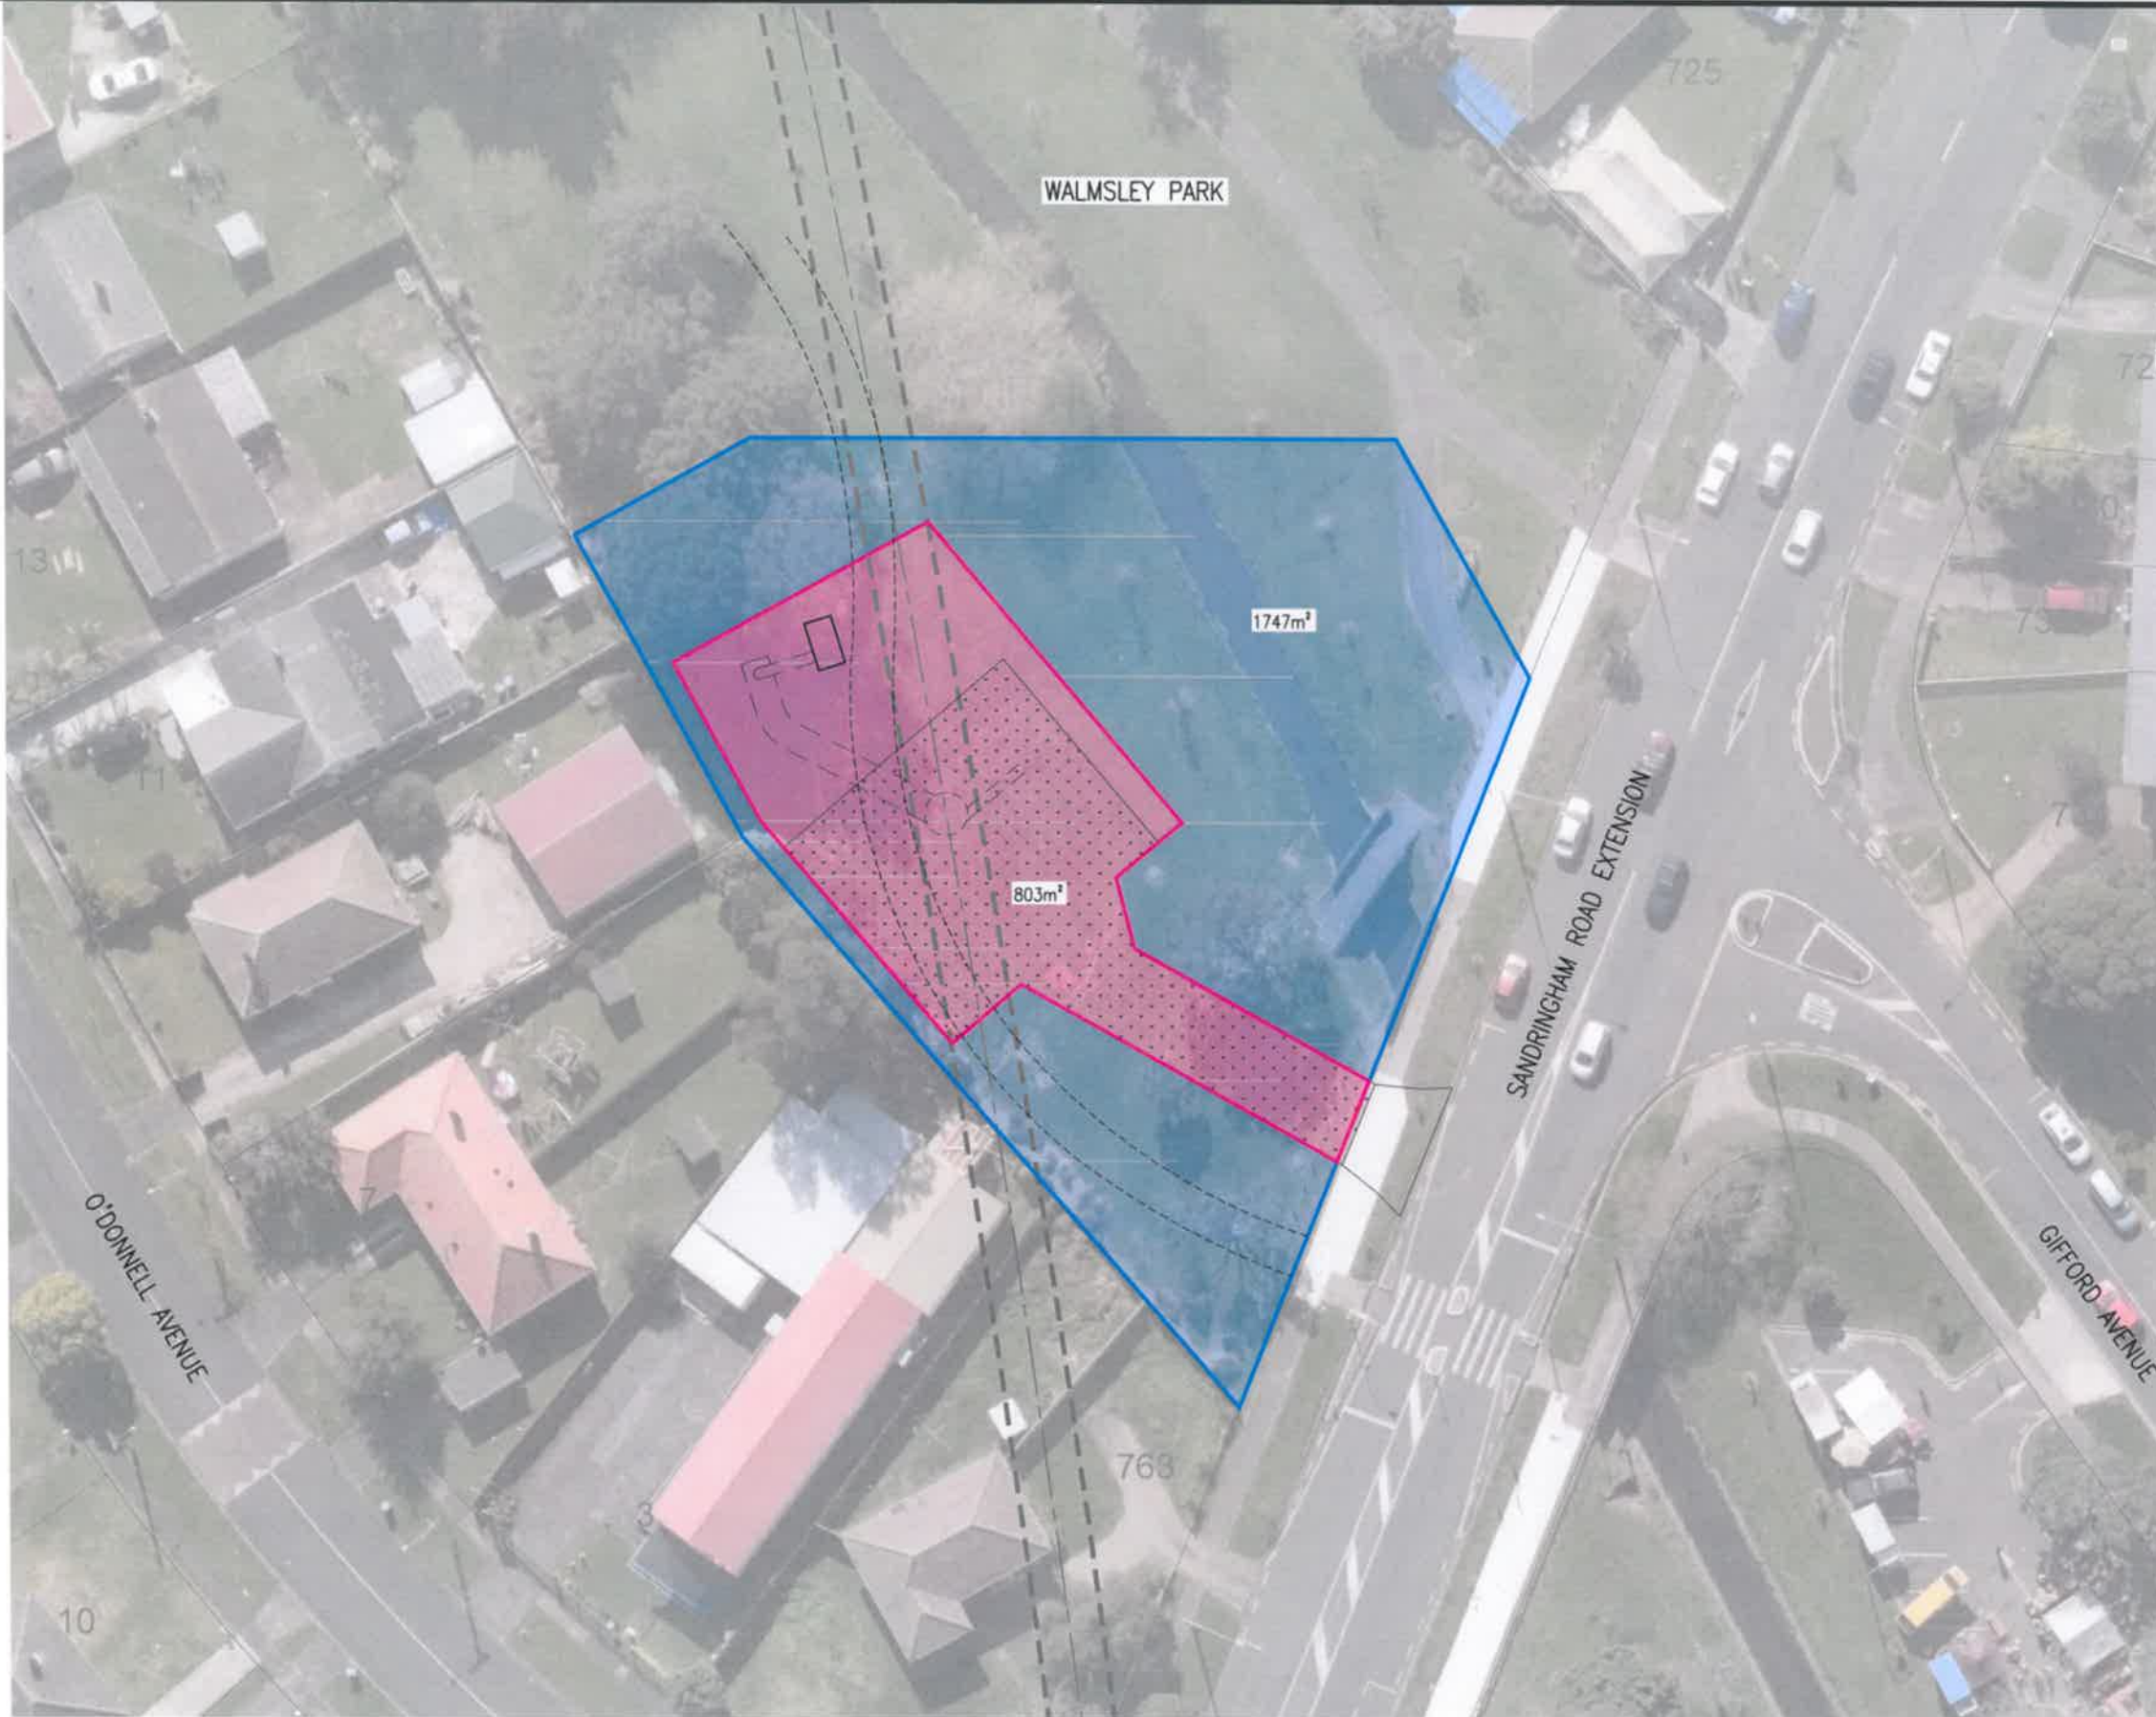

PLAN
SCALE 1:250 (A1)

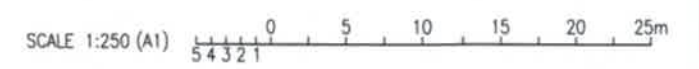

I:\water\internal\UR06\02 - Asset Development\WWM - Wastewater Networks\WWM - Project Files\0538 - CIV2 Consents and Program\A2.18 AC Easement - Walmsley Park.dwg

ISSUE	DATE	AMENDMENT	BY	APPD.	BY	DATE	OPERATIONS	INFRASTRUCTURE

Watercare
COPYRIGHT - This drawing, the design concept, remain the exclusive property of Watercare Services Limited and may not be used without approval. Copyright reserved.

**CENTRAL INTERCEPTOR
 WALMSLEY PARK
 PROPOSED EASEMENT**

CAD FILE	DATE 07/2017
ORIGINAL SCALE A1 AS SHOWN	CONTRACT No. 5747
REF. No.	ISSUE
DWG. No.	