



Attachment B - Opaheke Changing Rooms – Option Two - Additional Public Toilets

NOTE: WORKS UNDER THIS CONTRACT ARE LIMITED TO STAGE 1 ONLY WITH ALLOWANCE PROVISIONS TO SUPPORT FUTURE STAGE 2
CARPARK WORKS AND SAND CARPET FIELD WORKS BY OTHERS

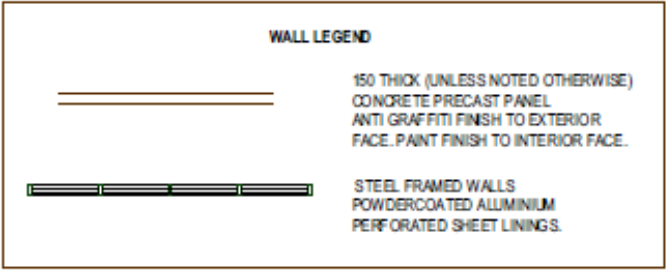

OPTION 4 - PROPOSED FLOOR PLAN
PUBLIC TOILETS
2 x ACCESSIBLE
SPORTS TOILETS
4 x ACCESSIBLE

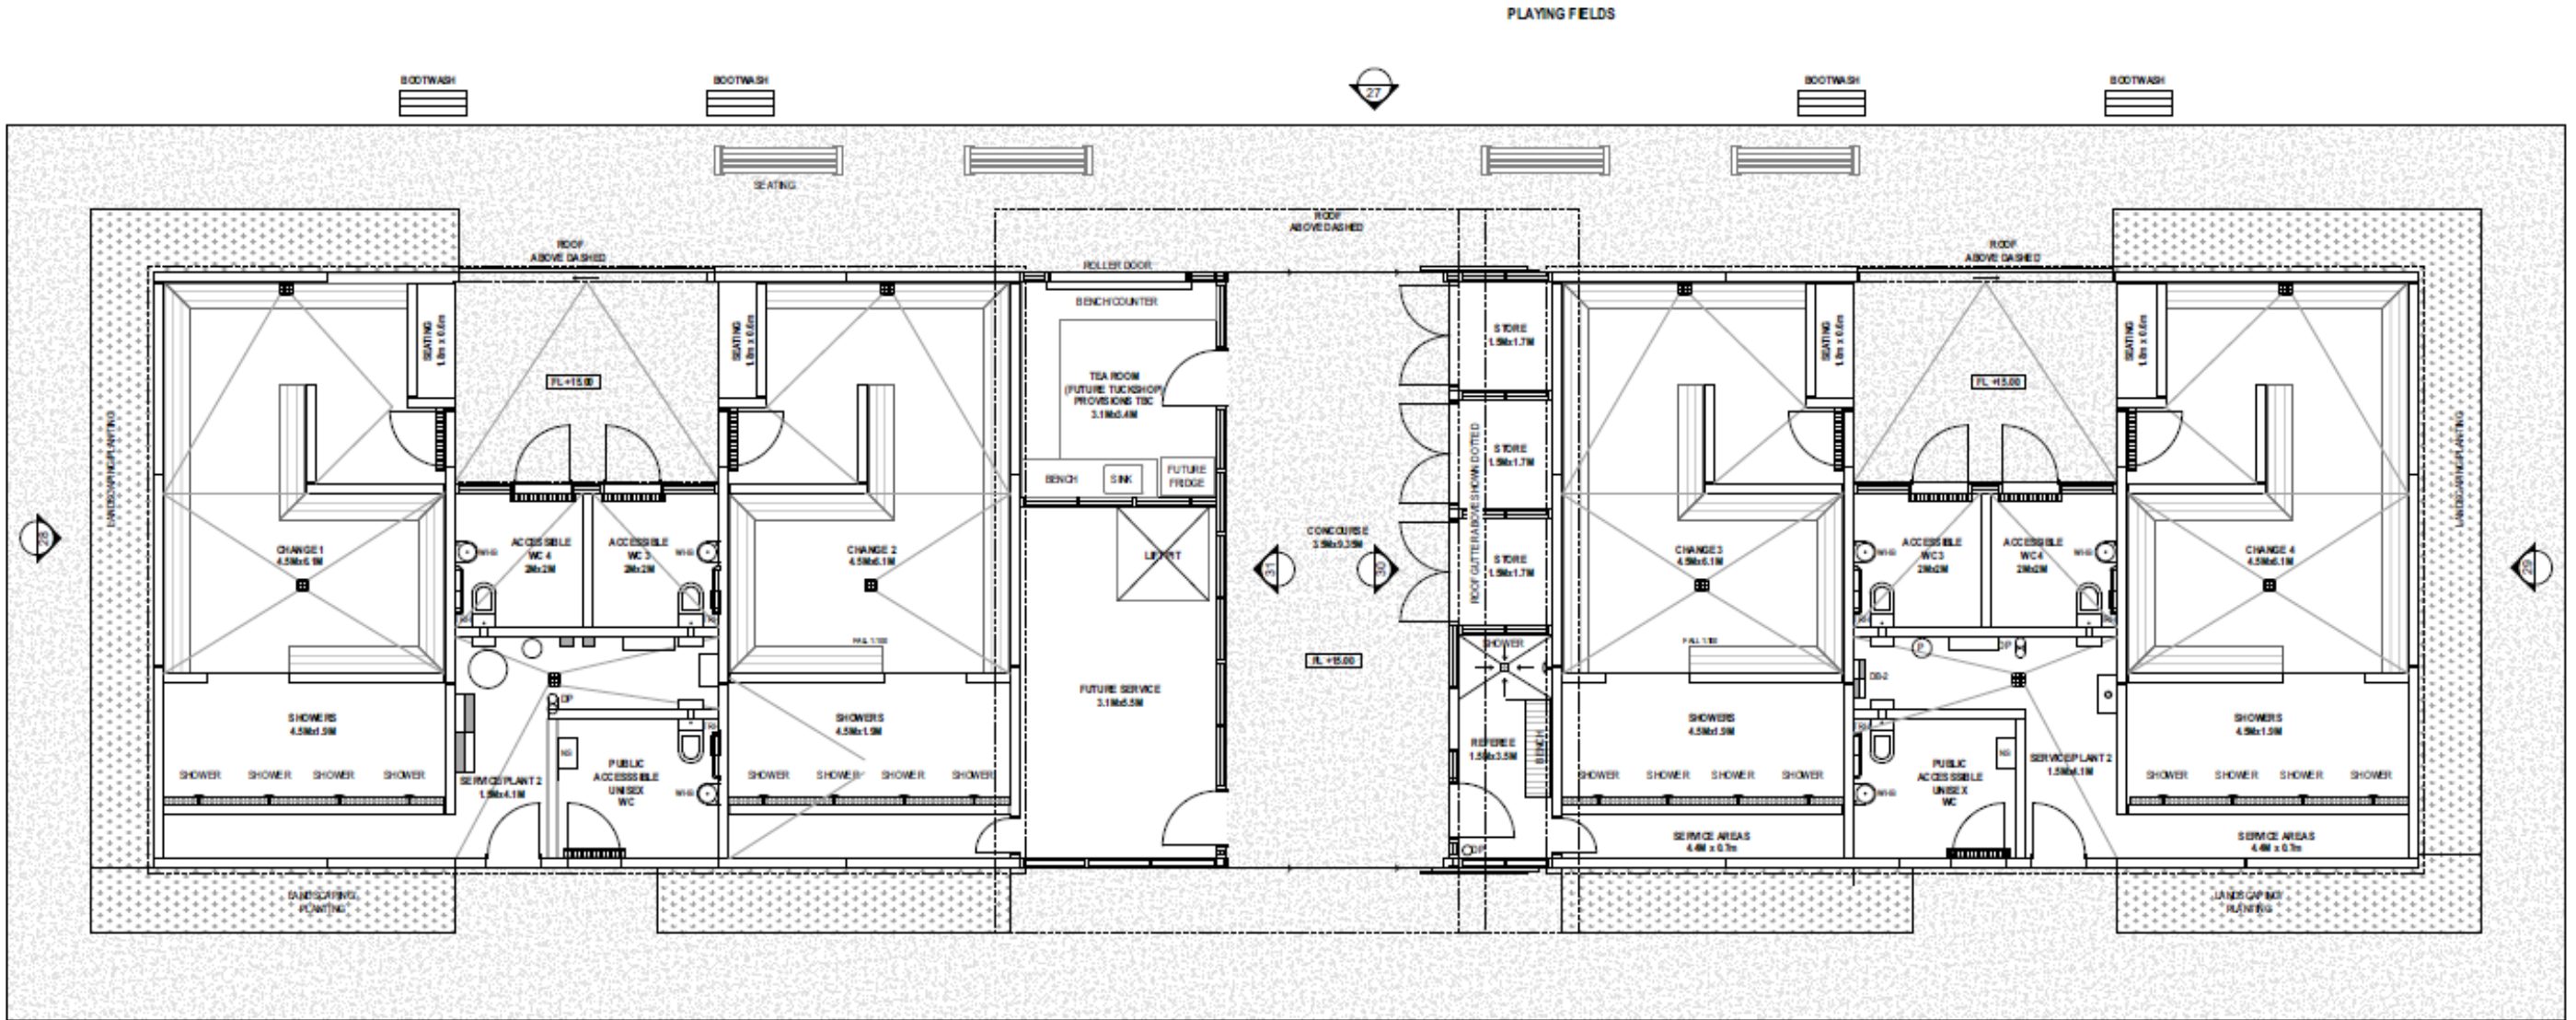