


# MAIN STREET

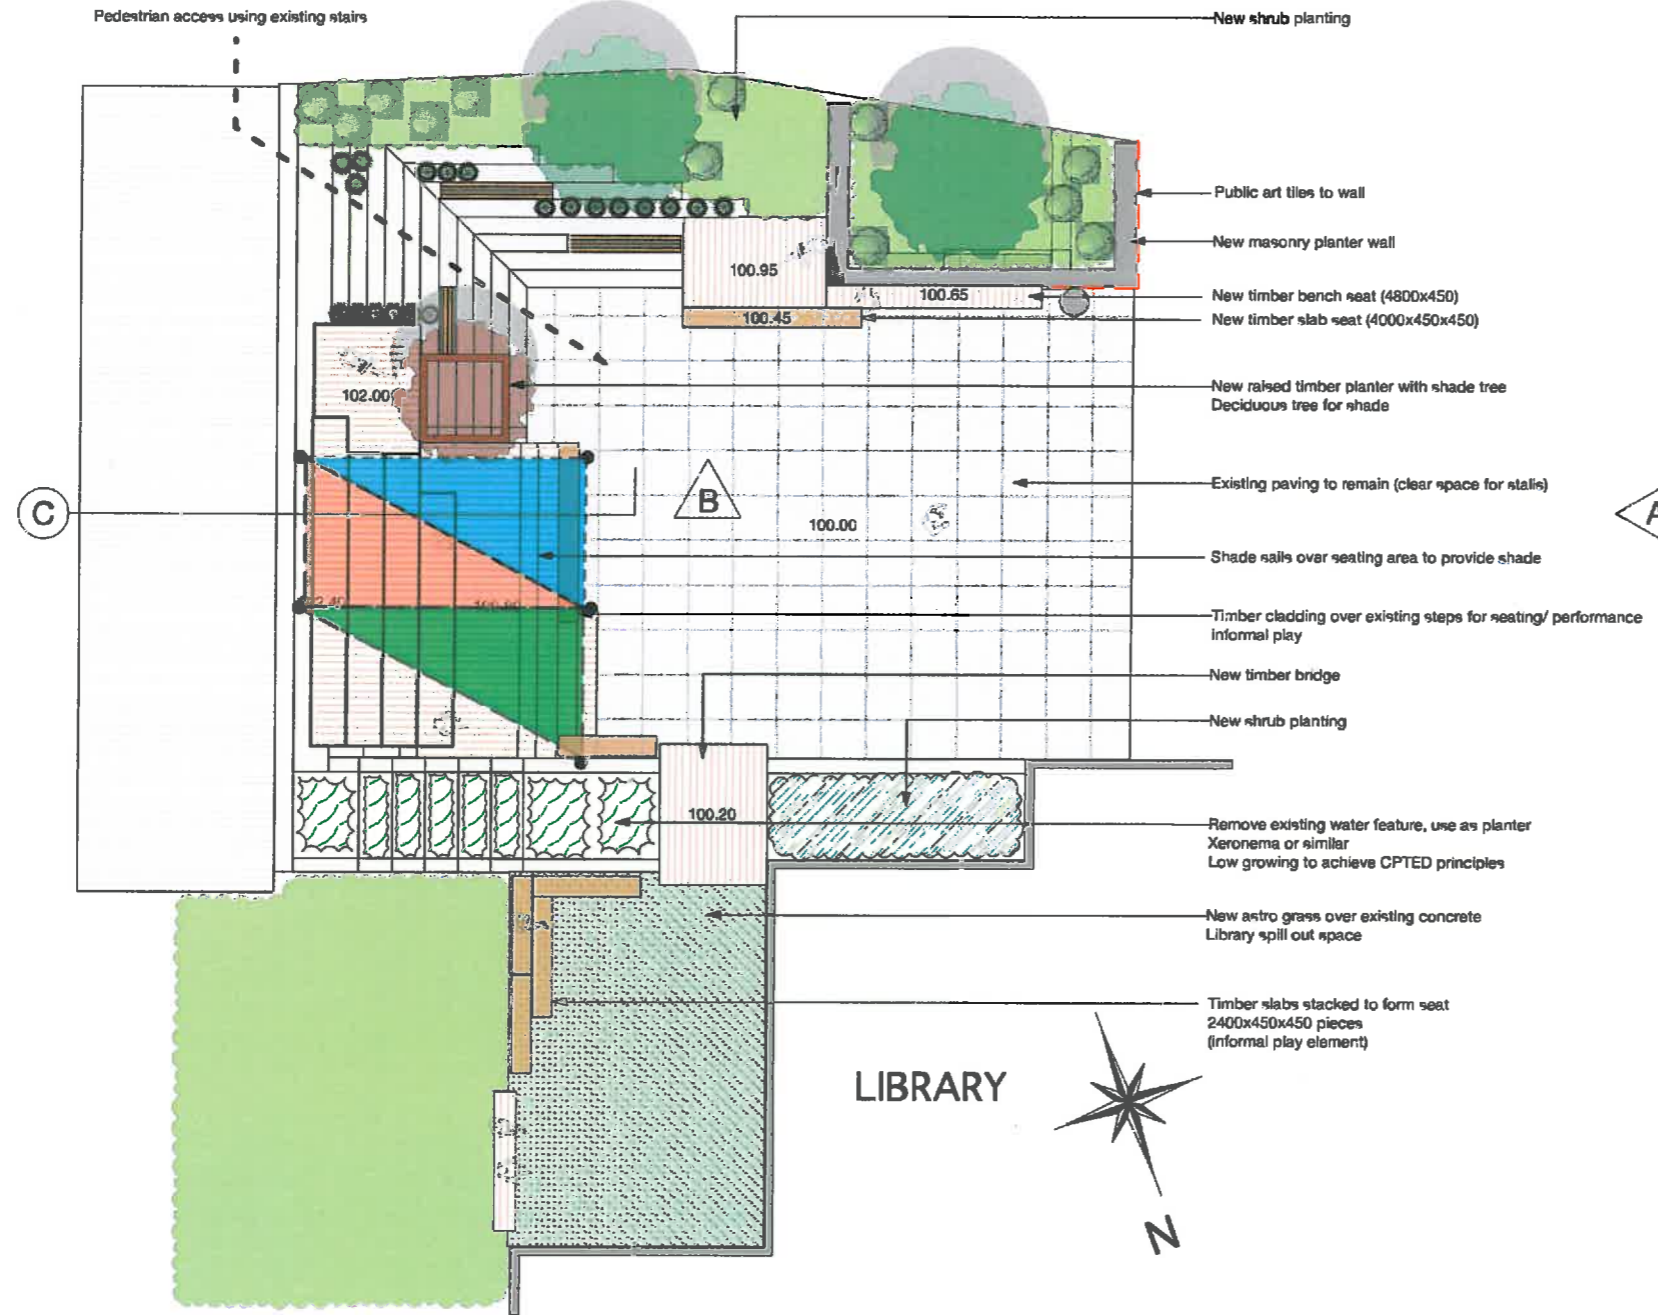

KEY	
	New planting to existing garden bed
	Existing garden area
	Timber cladding - seats and steps
	New masonry wall to create raised planter
	Public art Tiles to masonry wall
	New planting to existing water feature
	Low level planting to maintain visibility
	New coastal planting
	New coastal tree planting - shade provision 400L pohutukawa or similar (4.0m tree)
	Small coastal trees, Pittosporum cornifolium
	New raised timber planter
	Selected astro grass surface over concrete
	New timber bench seat
	Create planting holes in existing steps 340dia planters set in concrete
	New timber slab stacked - bench seat 450x450 various lengths
	New coloured shade sails
	New large grade deciduous tree (for shade) 400L Pin Oak or similar (6.0m tree)