



- new pohutukawa planting
- new deciduous shade tree with underplanting
- New timber planter, cut into steps
- New shade sails
- New timber steps and seating over concrete
- Remove water feature, replace with planting
- Timber stack seat

EAST ELEVATION - A

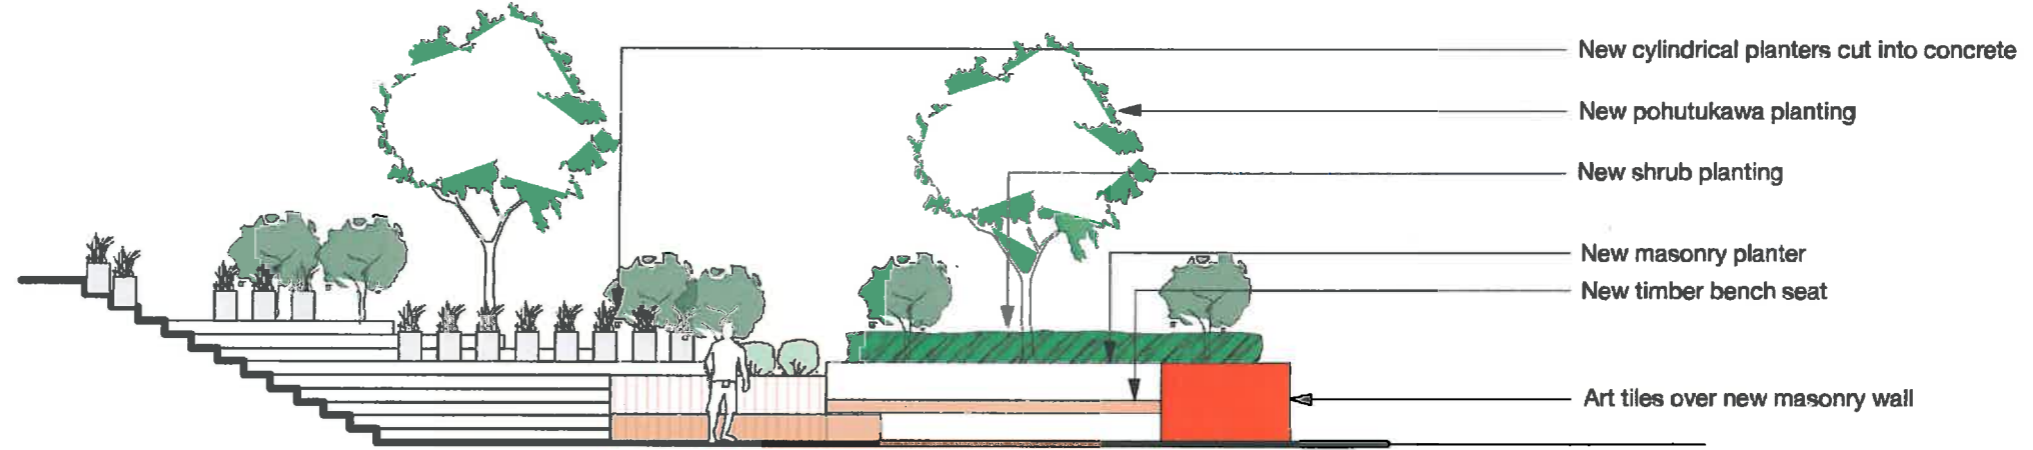

- New cylindrical planters cut into concrete
- New pohutukawa planting
- New shrub planting
- New masonry planter
- New timber bench seat
- Art tiles over new masonry wall

SOUTH ELEVATION - B

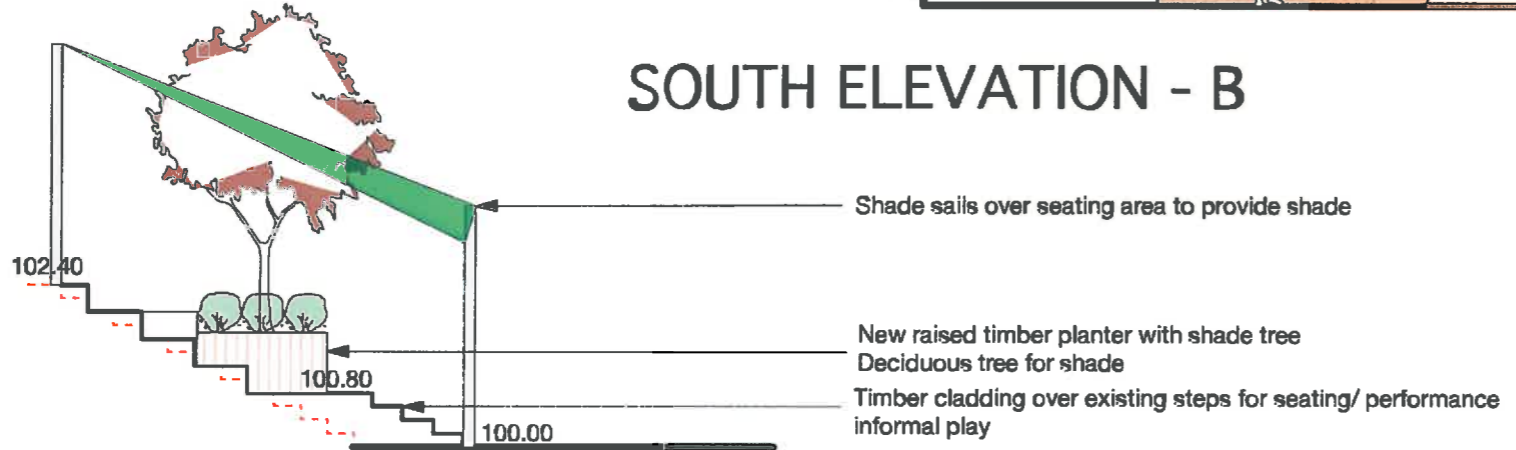

- Shade sails over seating area to provide shade
- New raised timber planter with shade tree
- Deciduous tree for shade
- Timber cladding over existing steps for seating/ performance informal play

SECTION - C

New timber bench slab seat (4000x0.45)