


Attachment E

plan of pavilion showing interior layout and areas occupied by the Playgroup and the current occupation of the storeroom by the Riverhead Athletics Club

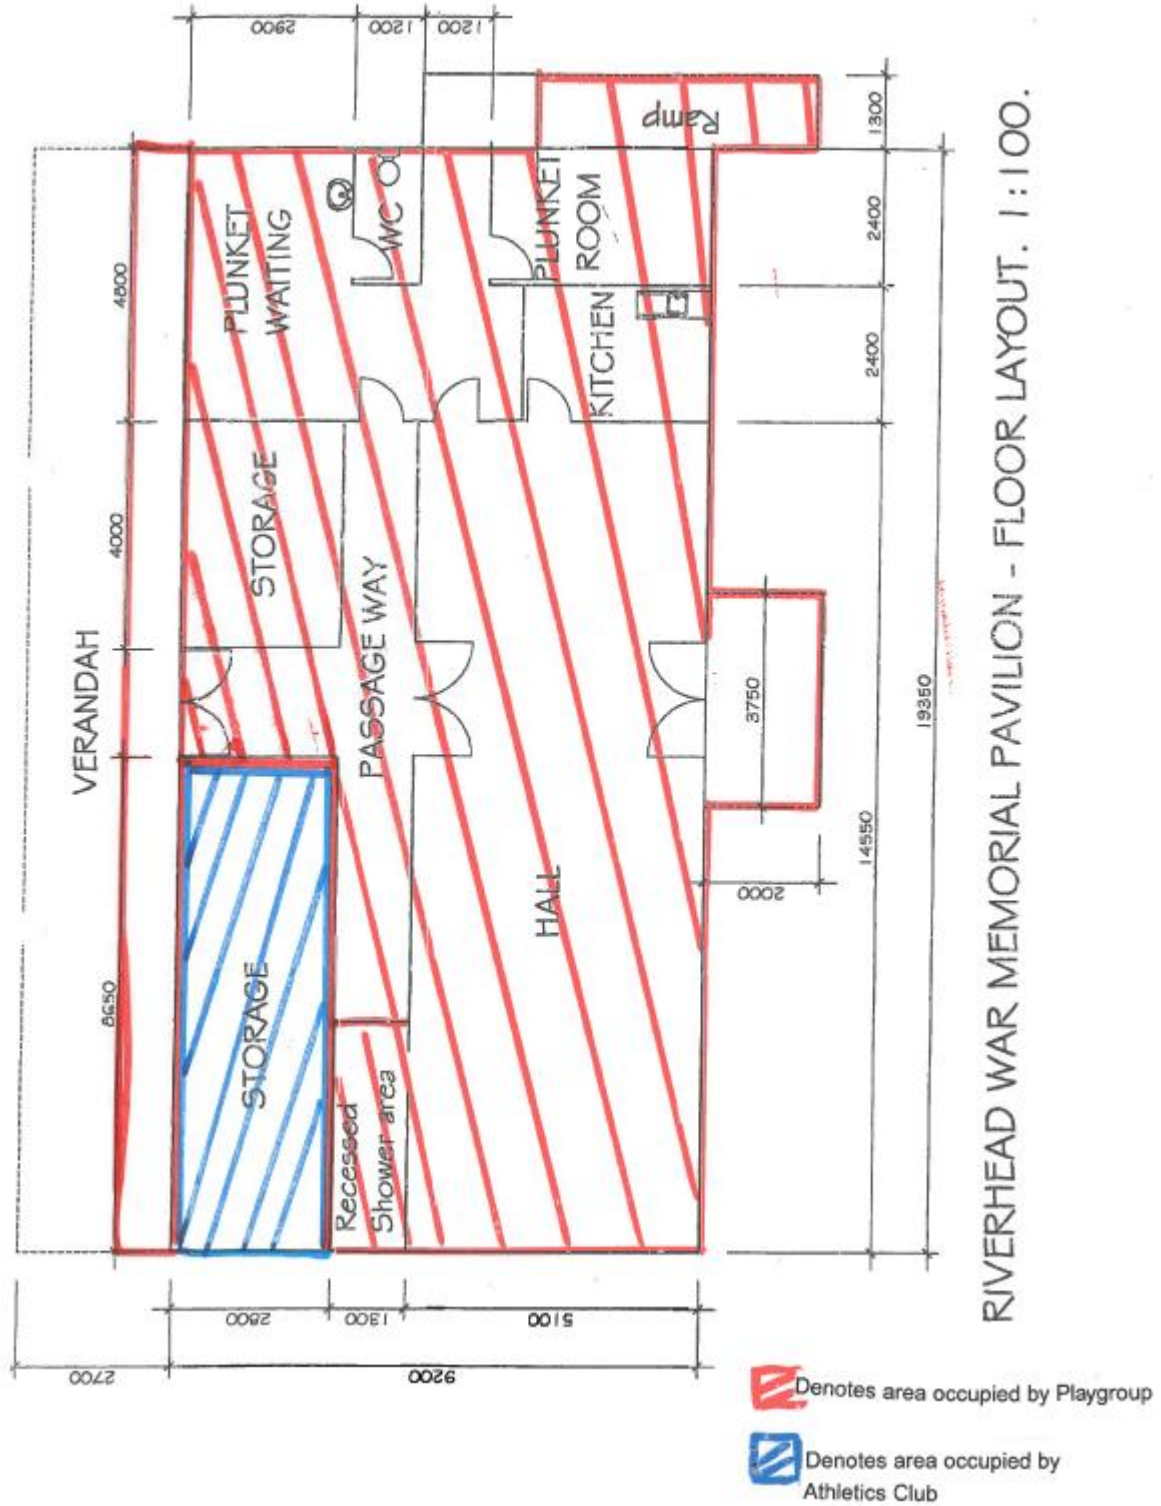

RIVERHEAD WAR MEMORIAL PAVILION - FLOOR LAYOUT. 1:100.