


Road Names to Be **Changed**

Road names approved 14/12/2016

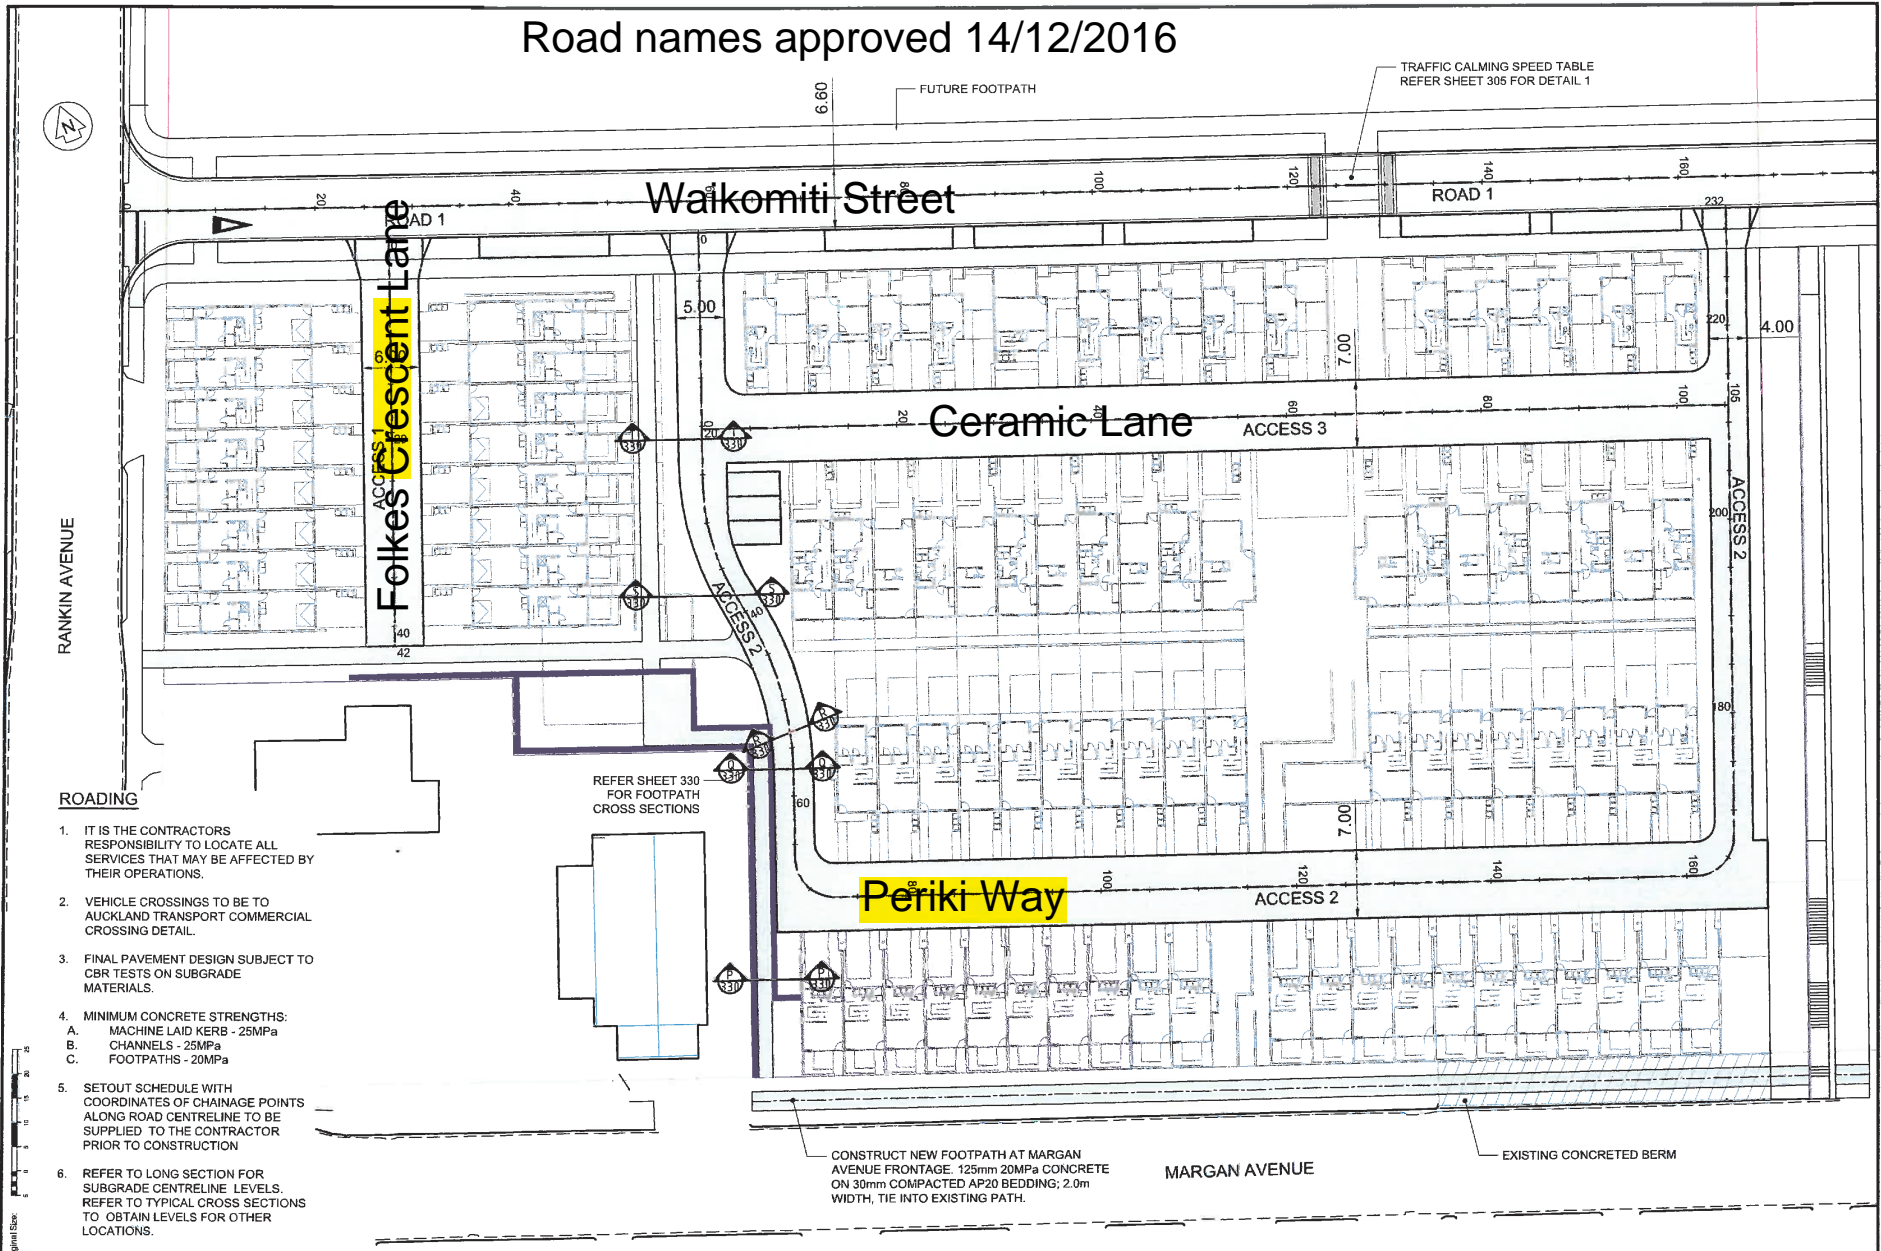

ROADING

- IT IS THE CONTRACTORS RESPONSIBILITY TO LOCATE ALL SERVICES THAT MAY BE AFFECTED BY THEIR OPERATIONS.
- VEHICLE CROSSINGS TO BE TO AUCKLAND TRANSPORT COMMERCIAL CROSSING DETAIL.
- FINAL PAVEMENT DESIGN SUBJECT TO CBR TESTS ON SUBGRADE MATERIALS.
- MINIMUM CONCRETE STRENGTHS:
 - MACHINE LAID KERB - 25MPa
 - CHANNELS - 25MPa
 - FOOTPATHS - 20MPa
- SETOUT SCHEDULE WITH COORDINATES OF CHAINAGE POINTS ALONG ROAD CENTRELINE TO BE SUPPLIED TO THE CONTRACTOR PRIOR TO CONSTRUCTION
- REFER TO LONG SECTION FOR SUBGRADE CENTRELINE LEVELS. REFER TO TYPICAL CROSS SECTIONS TO OBTAIN LEVELS FOR OTHER LOCATIONS.

REFER SHEET 330 FOR FOOTPATH CROSS SECTIONS

CONSTRUCT NEW FOOTPATH AT MARGAN AVENUE FRONTAGE. 125mm 20MPa CONCRETE ON 30mm COMPACTED AP20 BEDDING; 2.0m WIDTH, TIE INTO EXISTING PATH.

EXISTING CONCRETED BERM

Z:\Jobs\1000-20000\11931 DFPM ltm\01\CAD\11931-01_300.dwg

No.	Revision Details	Date
B	DWG REVISED	10/09/15
A	ISSUE FOR CONSENT	29/06/15

LEGEND:	
	EXISTING STORMWATER
	PROPOSED STORMWATER
	EXISTING WASTEWATER
	PROPOSED WASTEWATER
	EXISTING WATERMAIN
	PROPOSED WATERMAIN
	EXISTING IRRIGATION
	PROPOSED IRRIGATION
	EXISTING GAS
	PROPOSED GAS
	EXISTING TELECOM
	PROPOSED TELECOM
	EXISTING POWER CABLE (LV)
	PROPOSED POWER CABLE (LV)
	EX. MH
	PROPOSED SWMH
	PROPOSED WWMH

Design SIM
 Survey WOODS ENGINEERING
 Drawn SIM
 Checked JG
 Date December 2014
 Scale 1:250 (A1) 1:500 (A3)
 CAD Filename 11931-01_300.dwg
 © Copyright 2014 Aircy Consultants Ltd

Job Title:
AVANDA LTD
10 RANKIN AVE DEVELOPMENT
NEW LYNN
AUCKLAND

AIREY
 CONSULTANTS LTD.
CONSULTING CIVIL & STRUCTURAL ENGINEERS
 TAIRUA, PUNAHU, HAWKESBAY, CHRISTCHURCH, CHINA

Drawing Title: ROAD AND ACCESSWAY LAYOUT PLAN	
File No: 11931-01	Rev: B
Dwg. No. 300	