



ORIGINAL SIZE A1 20mm DO NOT SCALE - IF IN DOUBT, ASK

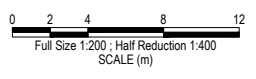

LEGEND

- NEW ROAD MARKING
- ROAD MARKING REMOVE
- EXISTING TREE REMOVED
- EXISTING RETAINING WALL REMOVED
- EXISTING RETAINING WALL
- PROPOSED RETAINING WALL
- NEW PRAM CROSSING
- NEW TACTILE PAVERS
- NEW FOOTPATH
- RELOCATED SIGN

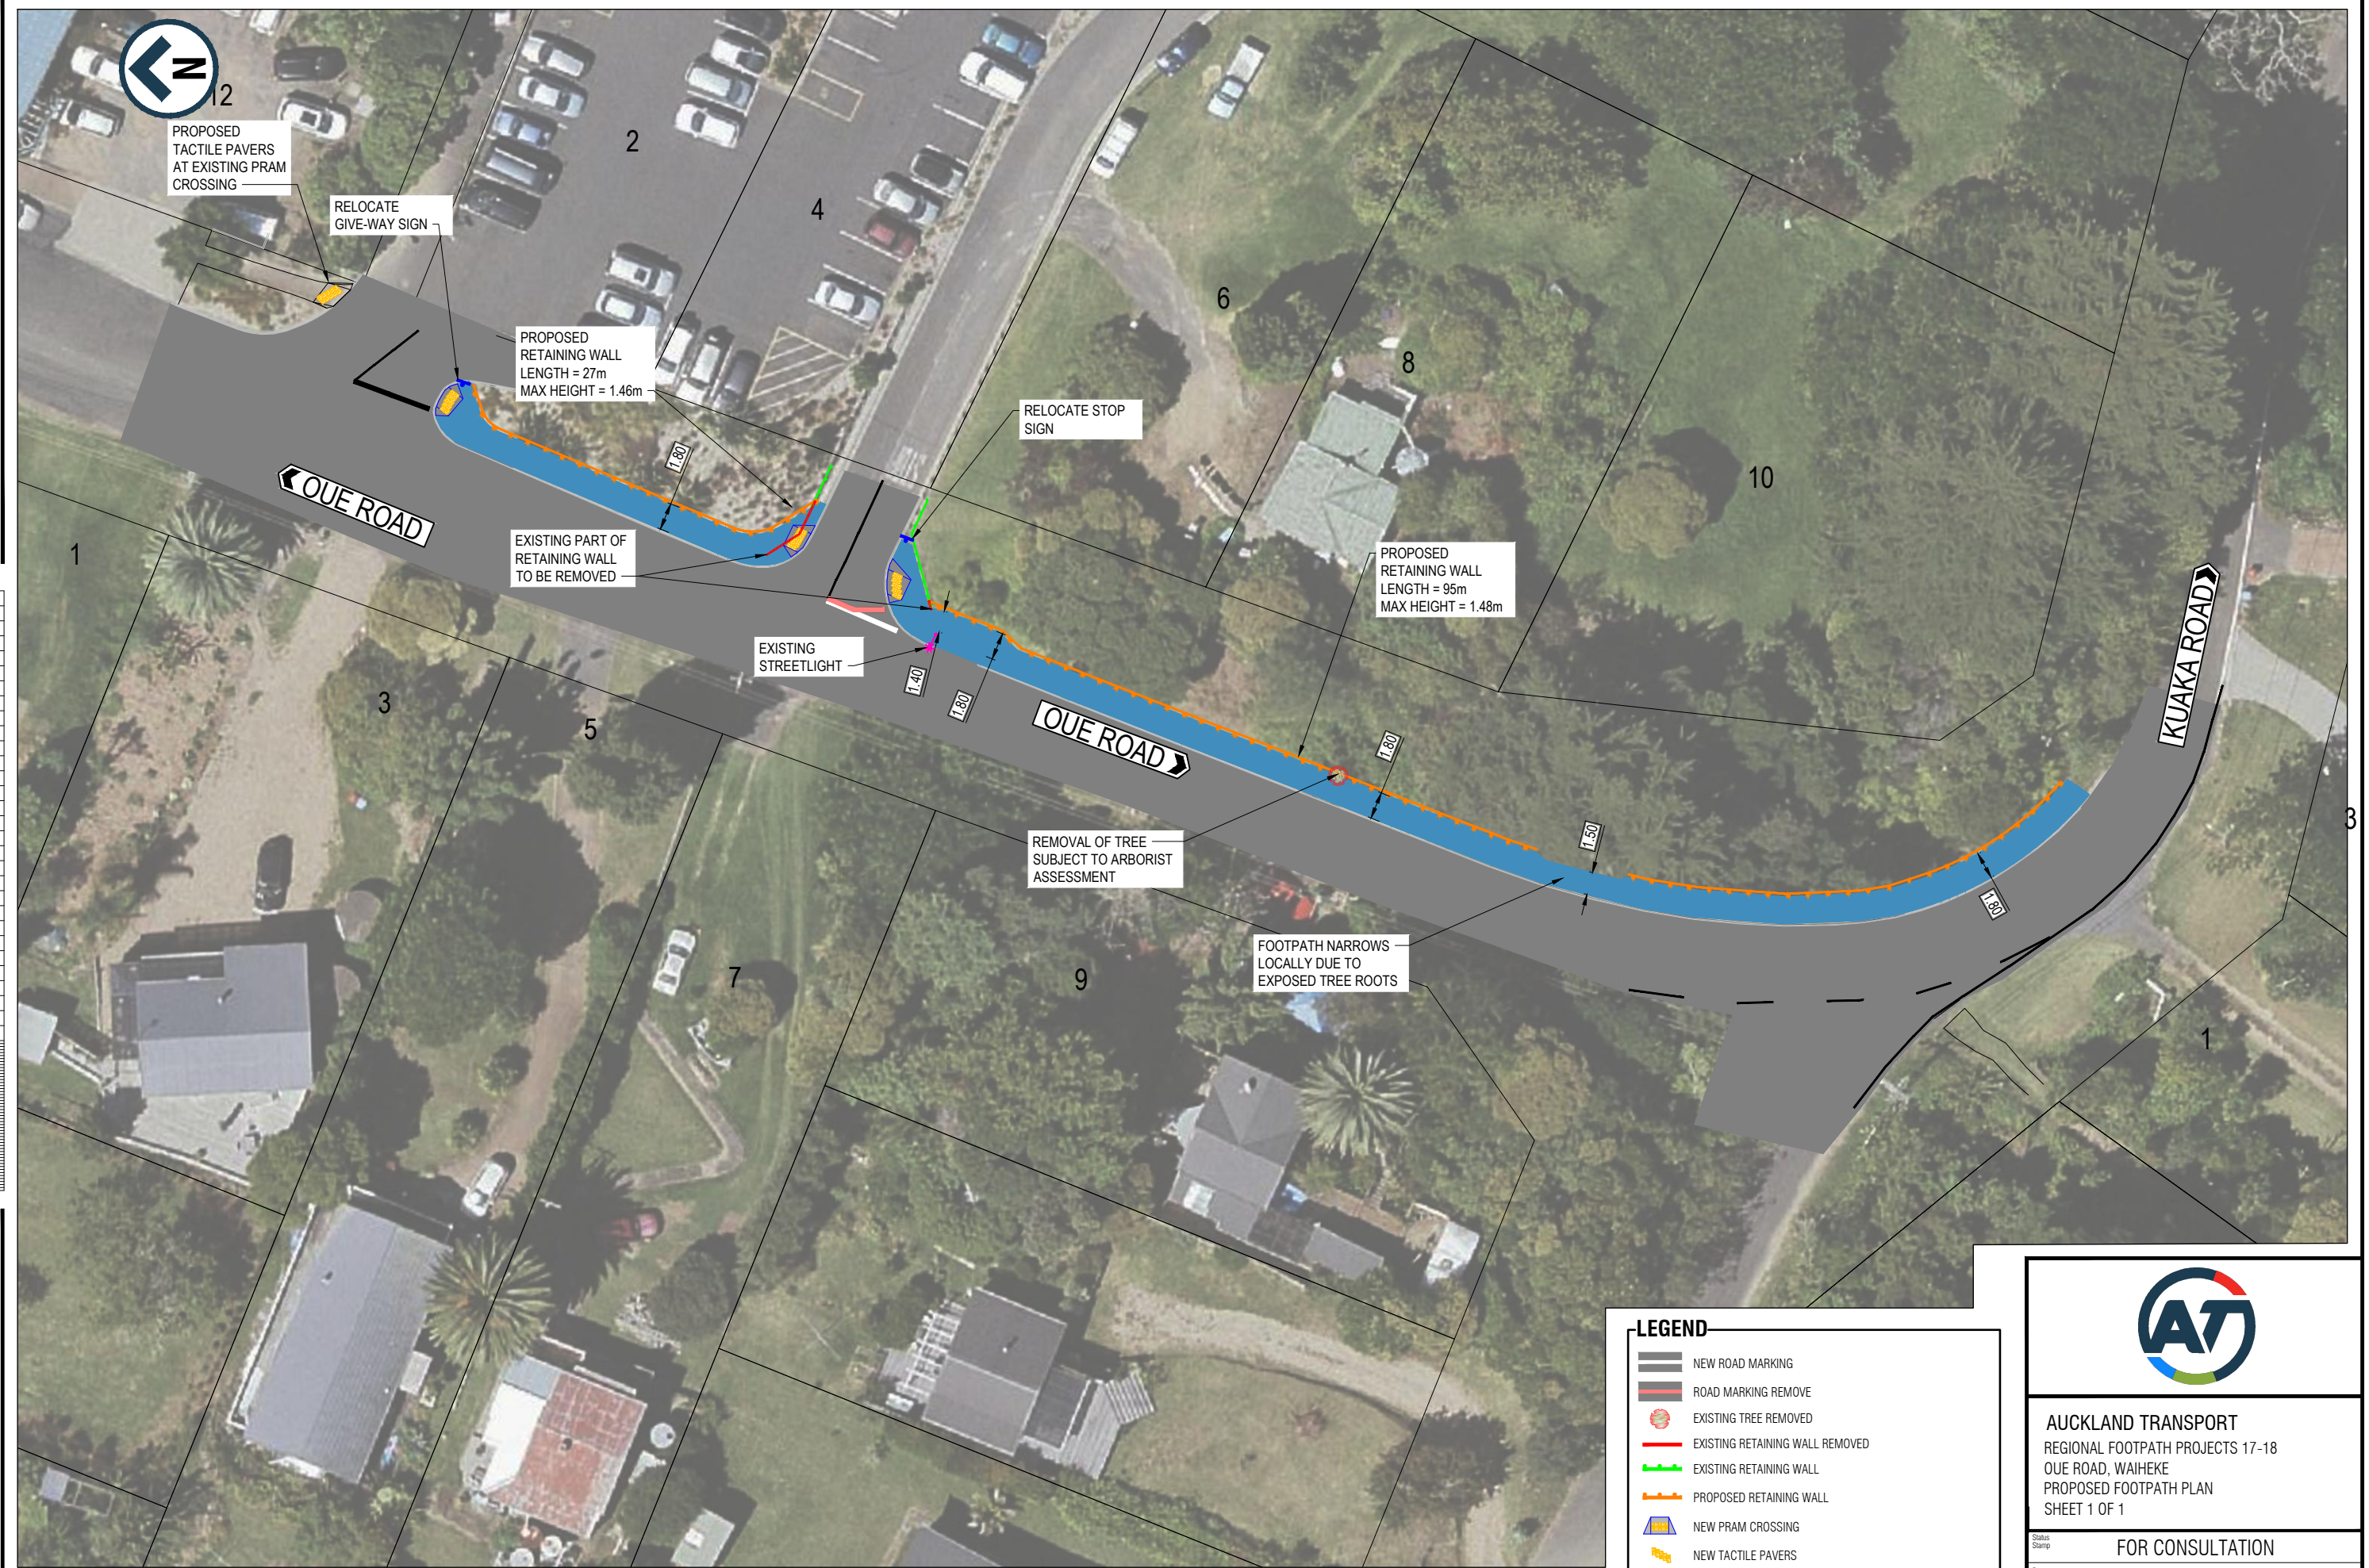

AUCKLAND TRANSPORT
REGIONAL FOOTPATH PROJECTS 17-18
OUE ROAD, WAIHEKE
PROPOSED FOOTPATH PLAN
SHEET 1 OF 1

Status Stamp: FOR CONSULTATION

Date Stamp: 23/02/2018

A1 Scale: 1:200 A3 Scale: 1:400

Drawing No: NC-01-02-078-TRA-7000

Rev: 0