


1 Perspective 1
 #LayID Scale NTS

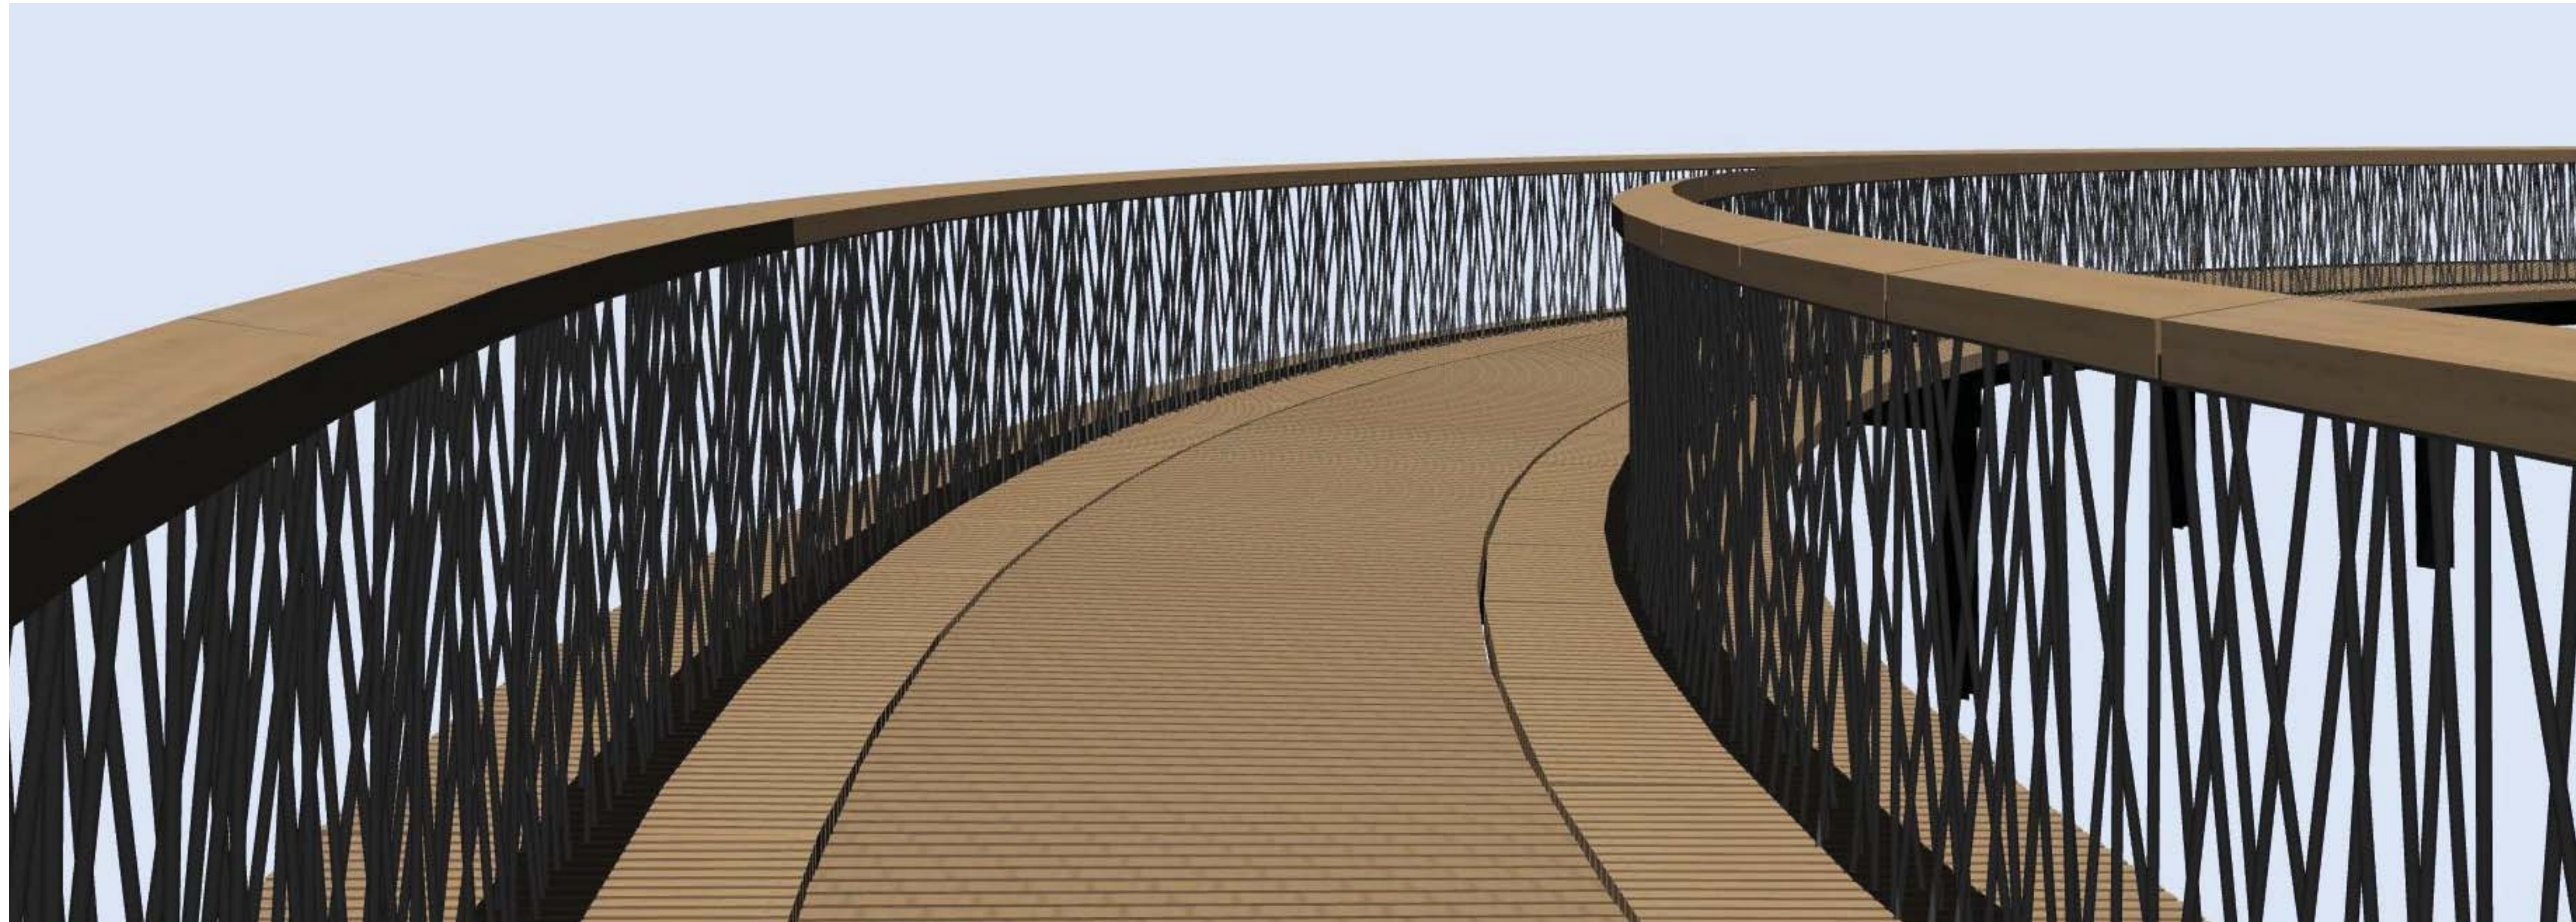

2 Perspective 2
 #LayID Scale NTS

A Tender JB GB 15/05/15
 No. Revision By Chk Date

isthmus
 AKL 09 309 9442 | WTN 04 499 9832
 www.isthmus.co.nz


Client
Hobsonville Land Company
 Job Name
Hobsonville Coastal Walkway

Scale Drawing Title
 @A1 NTS **West Sunderland**
 @A3 NTS **Bridge 3D Perspectives**

Job No. Drawing Number Revision
3261 3.01 A

North Issued For
 ⬆️ **Tender**

Do not scale. Verify all dimensions on site before commencing any work.
 COPYRIGHT ISTHMUS GROUP LIMITED ©

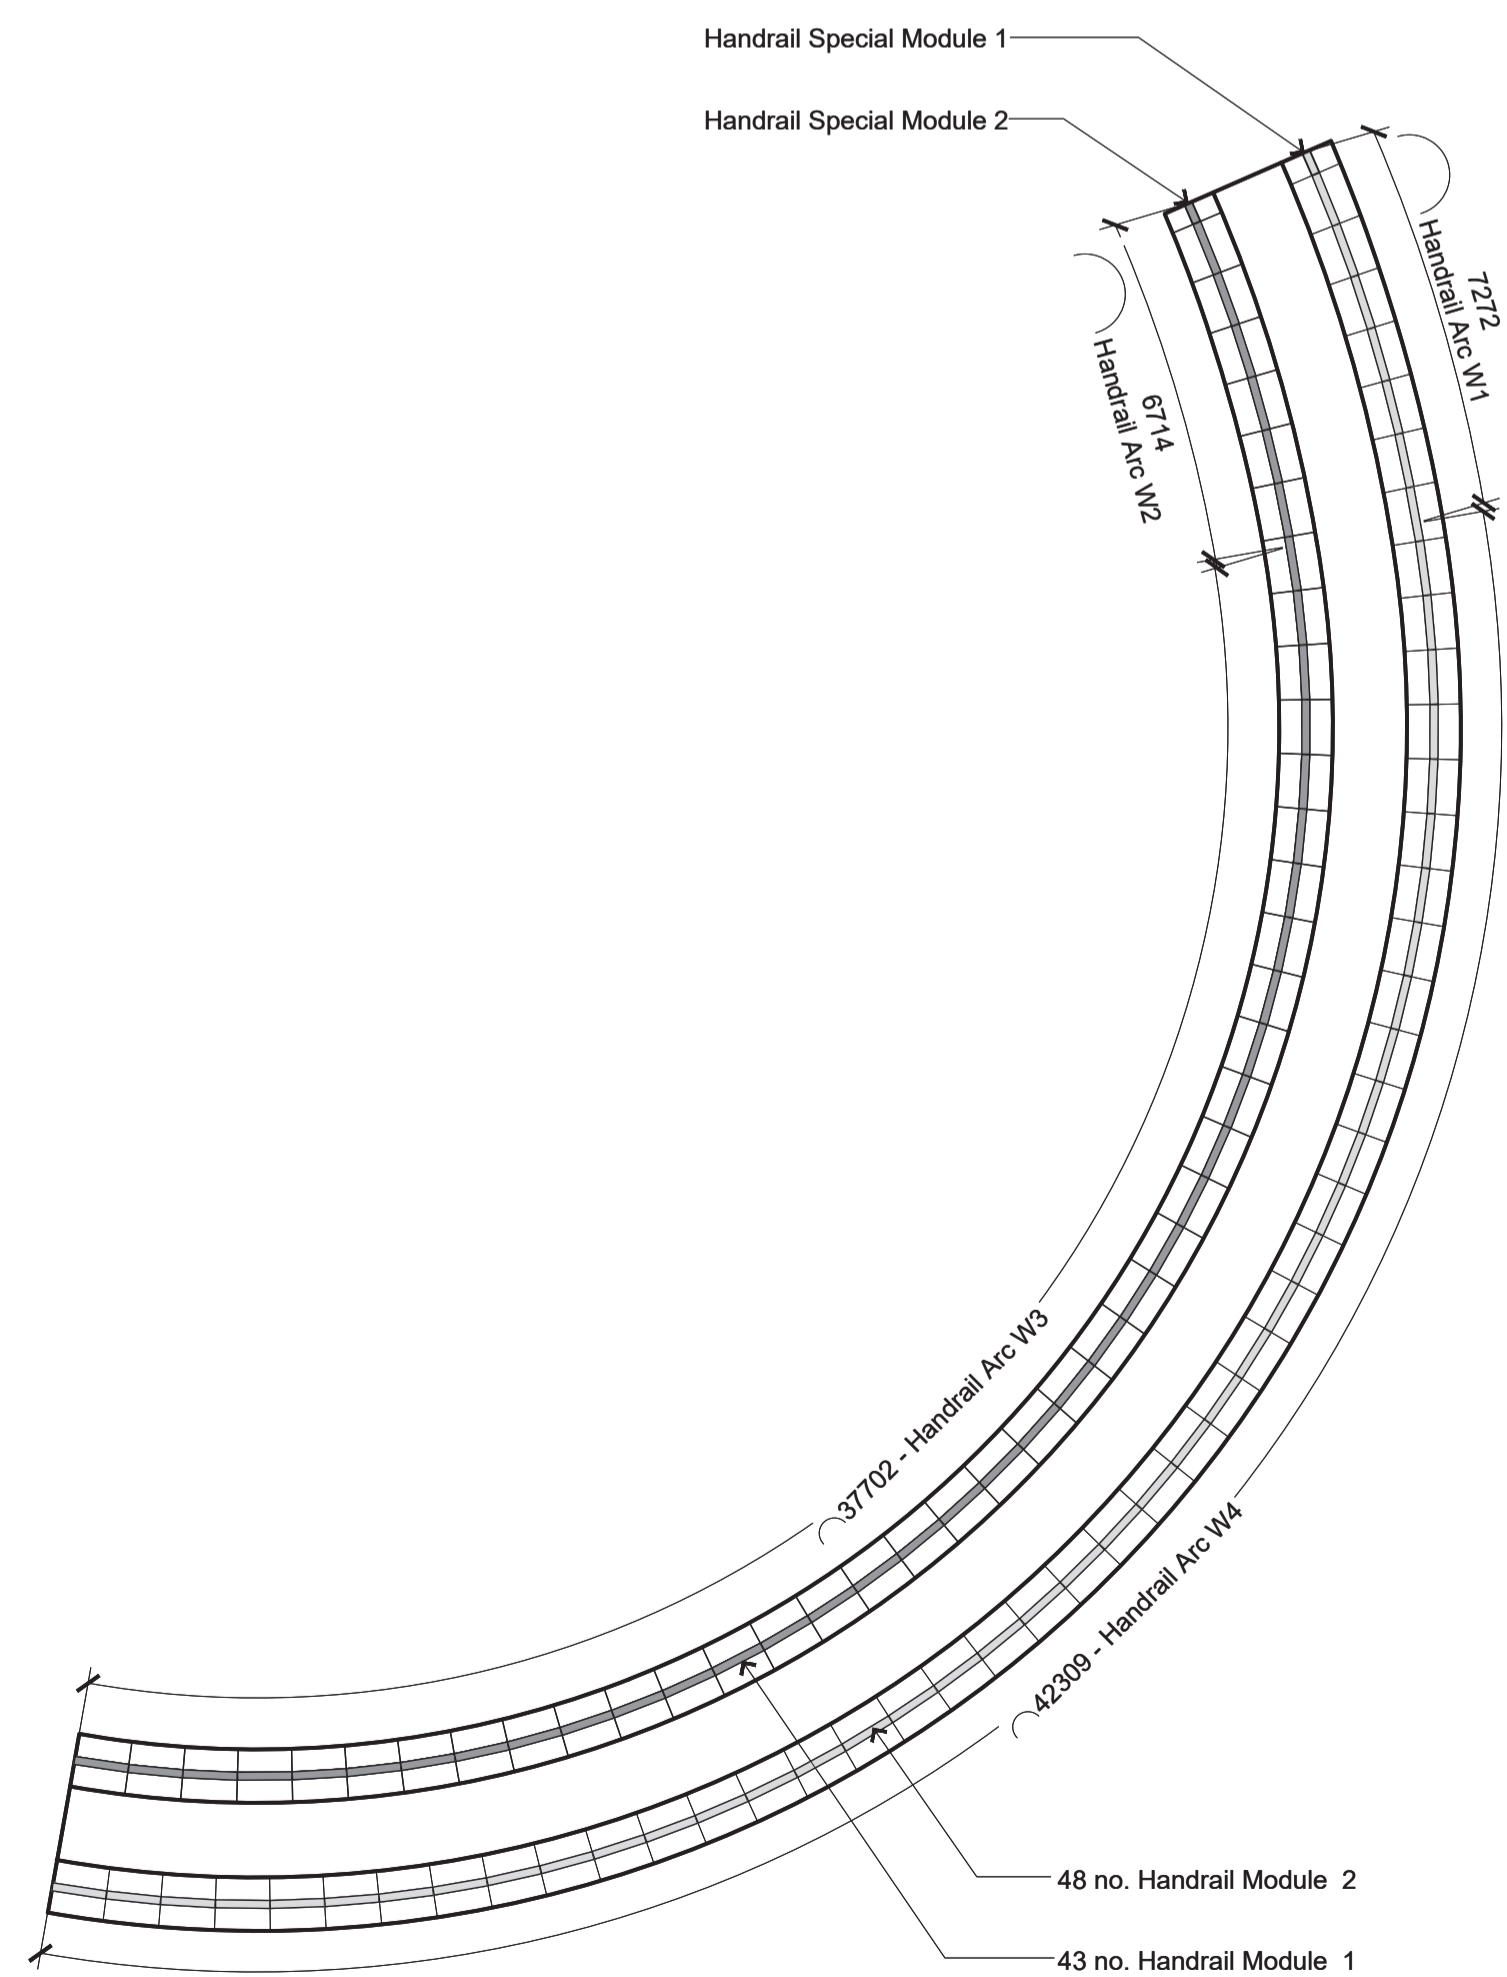


No.	Revision	By	Chk	Date
A		MH	GB	15.05.15

isthmus
 AKL 09 309 9442 | WTN 04 499 9832
 www.isthmus.co.nz

Client
 Hobsonville LandCompany

Job Name
 Hobsonville Coastal walkway

Scale	Drawing Title
@ A1	West Bridge Handrail Setout
@ A3	

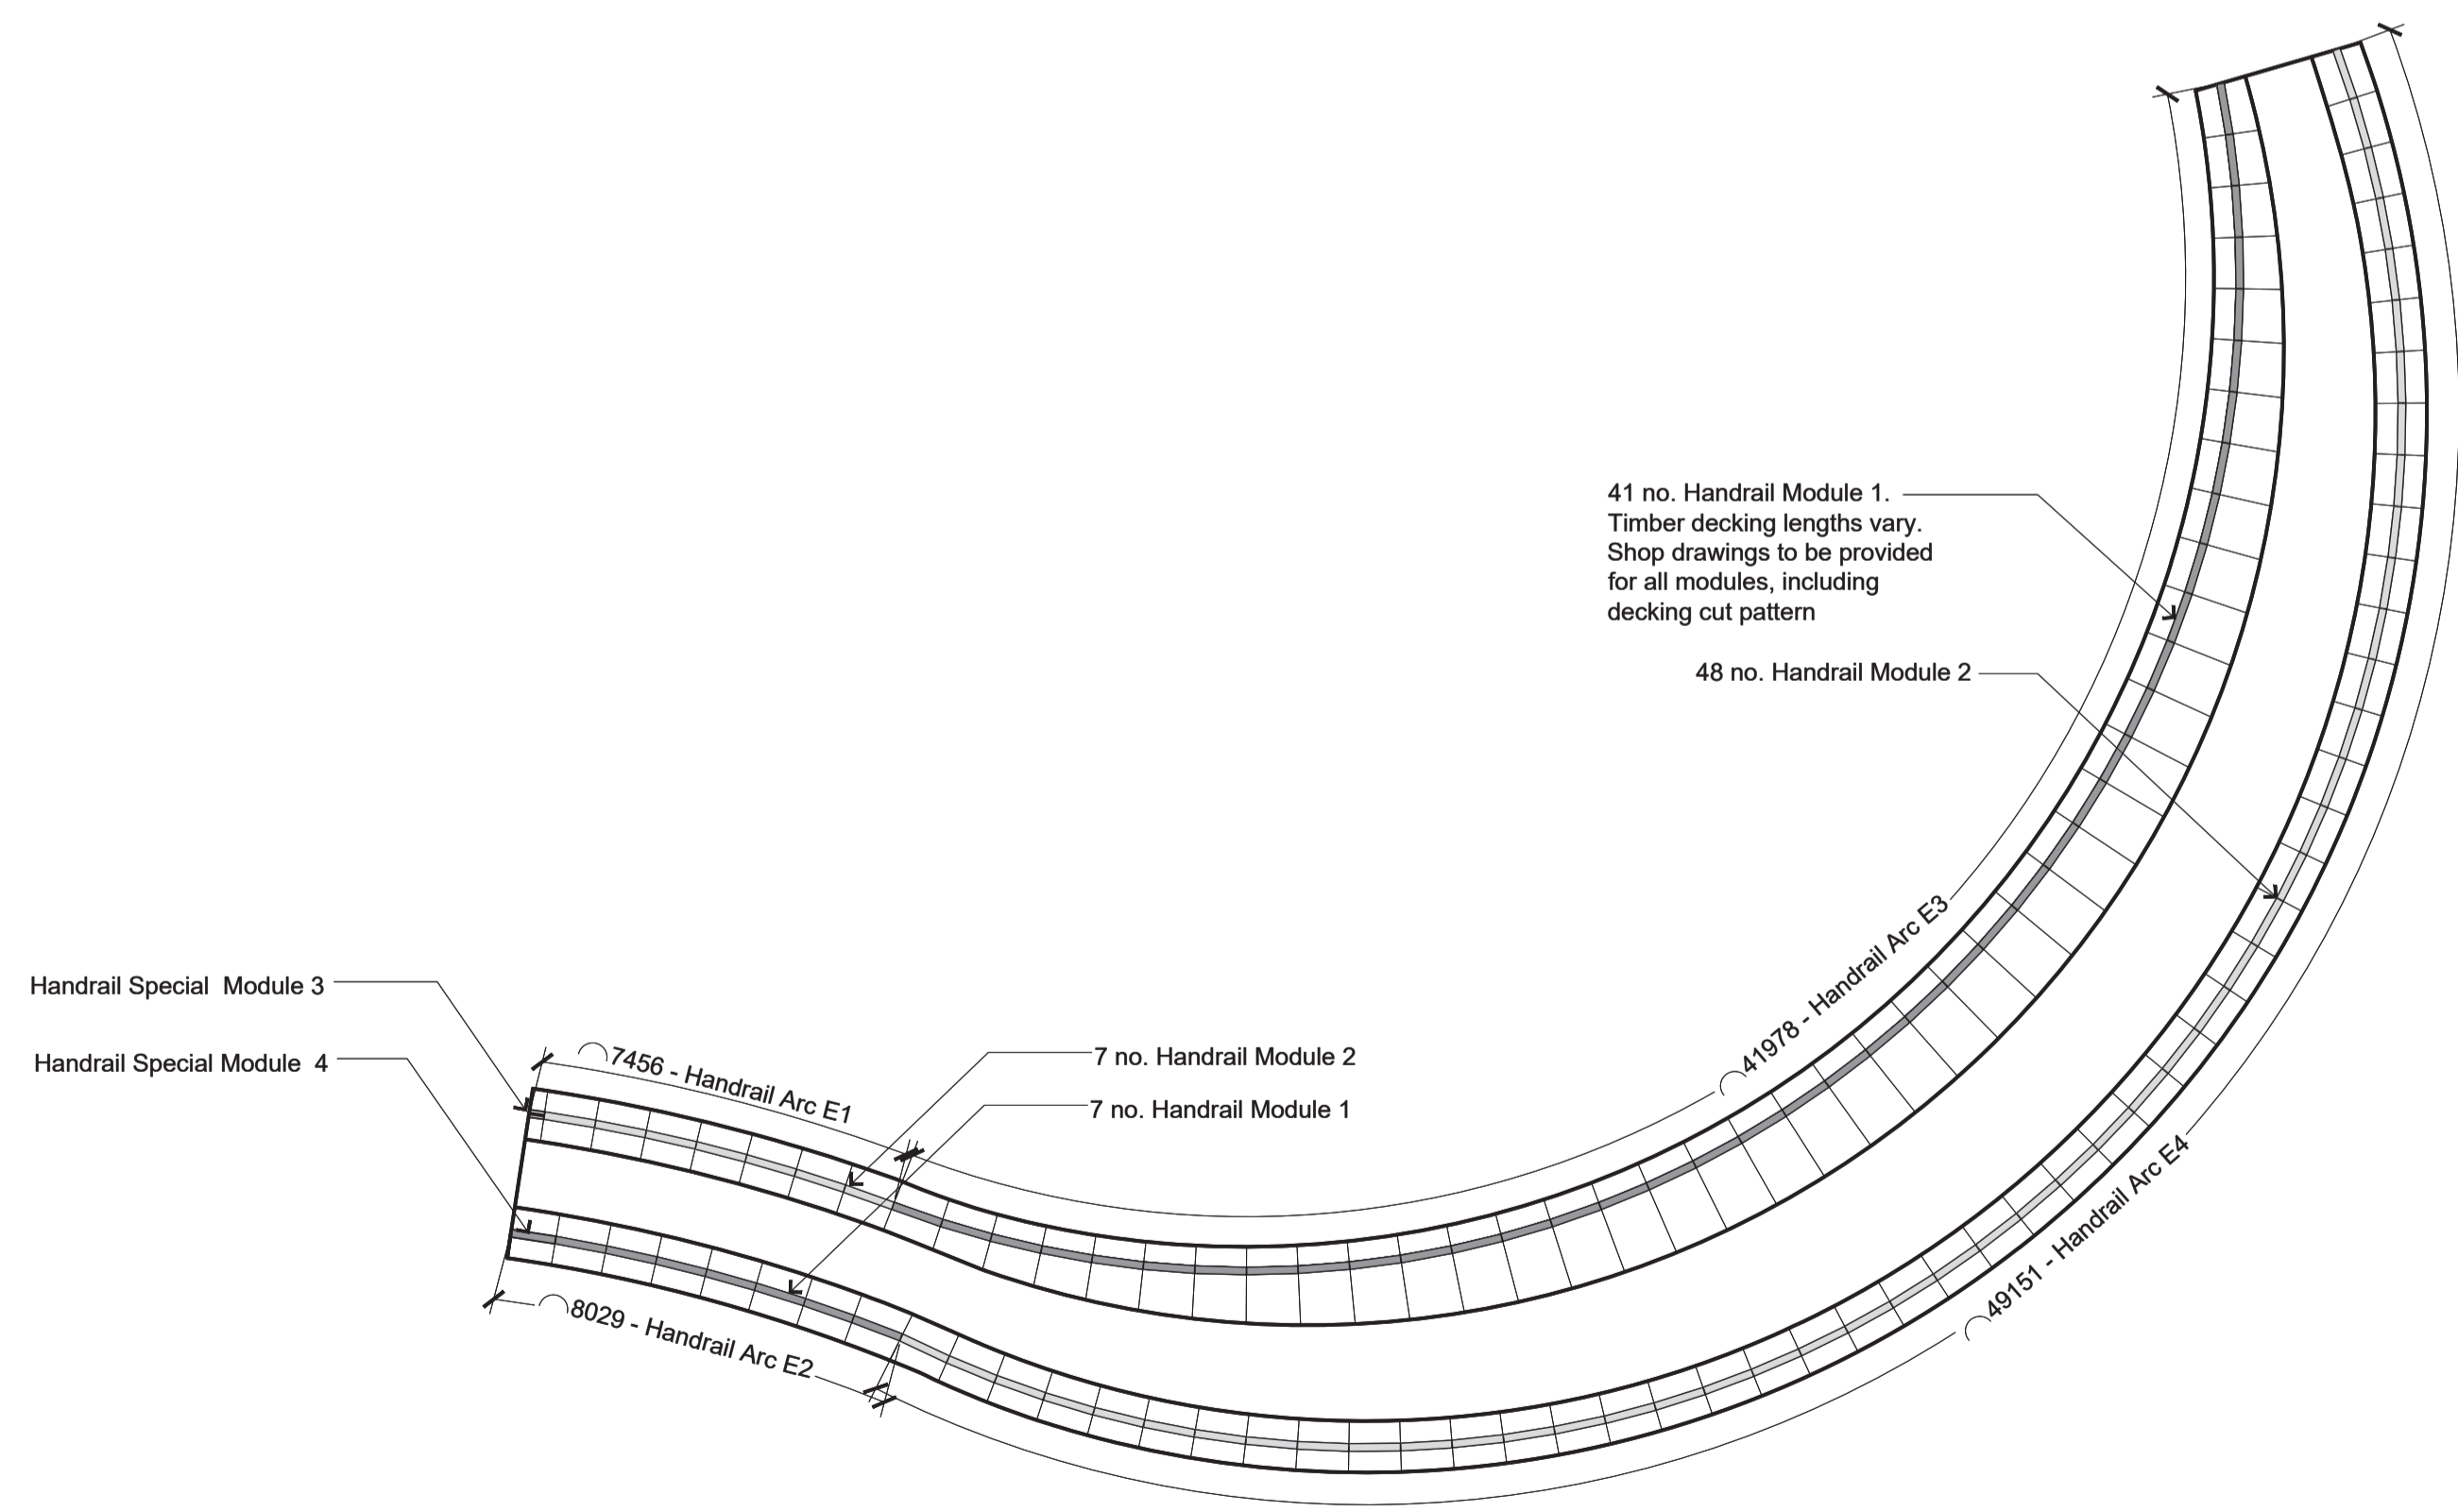


No.	Revision	By	Chk	Date
A		MH	GB	15.05.15

isthmus
AKL 09 309 9442 | WTN 04 499 9832
www.isthmus.co.nz


Client
Hobsonville LandCompany

Job Name
Hobsonville Coastal walkway


Scale Drawing Title
@ A1 East Bridge Handrail Setout
@ A3

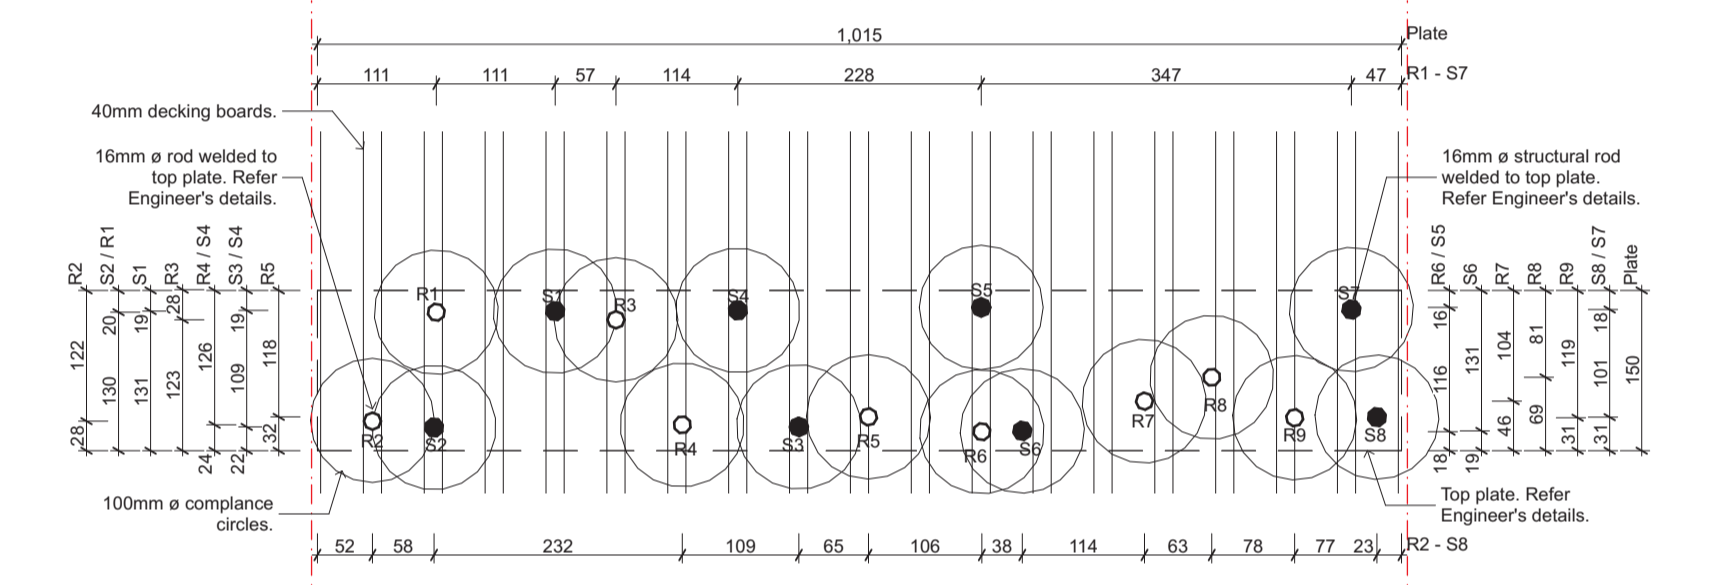


1 Top of Rods +1050
Scale 1:5

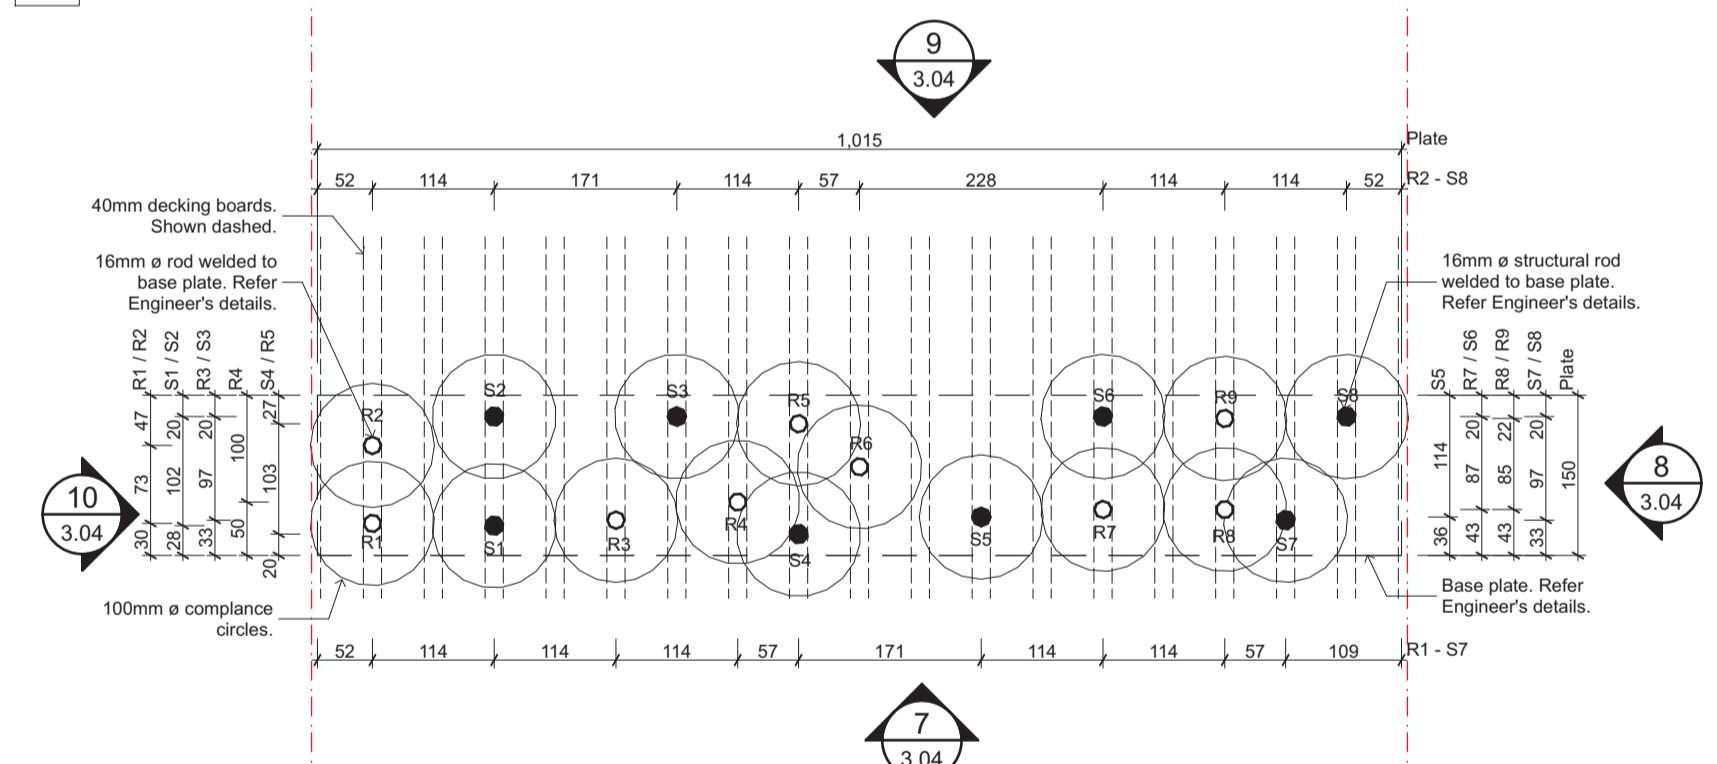


2 Top of Decking +0
Scale 1:5

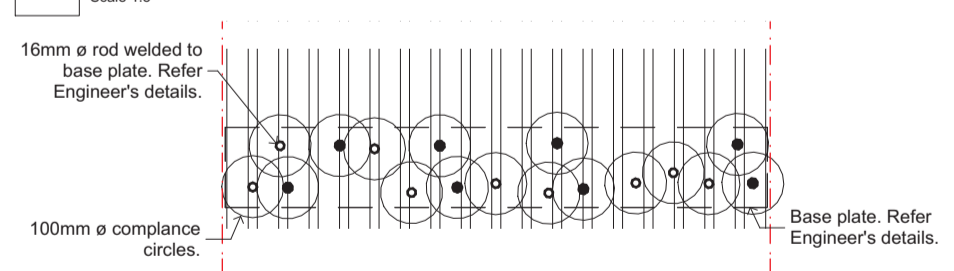


3 Decking +800
Scale 1:10

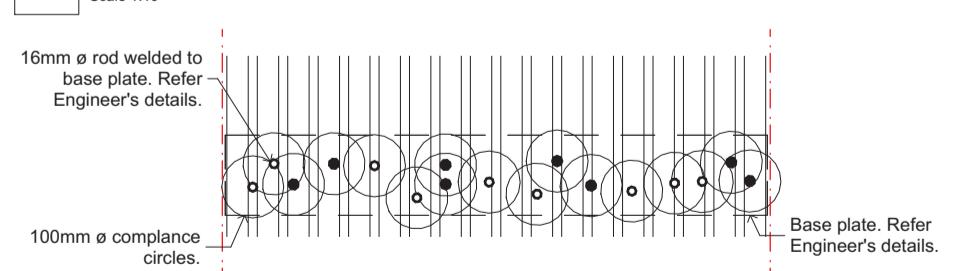


4 Decking +600
Scale 1:10

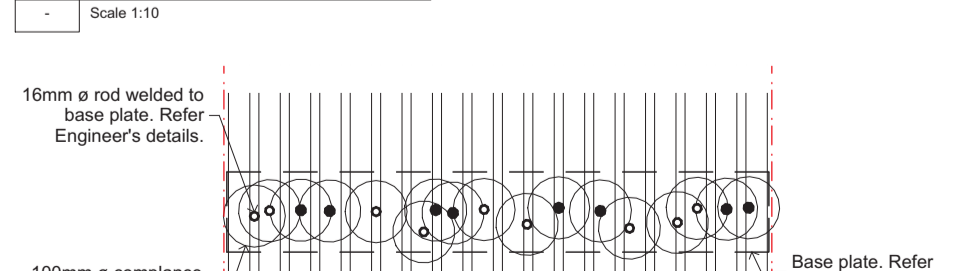


5 Decking +400
Scale 1:10

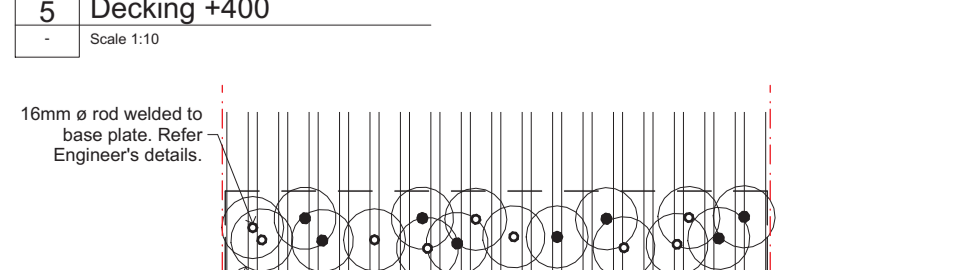


6 Decking +200
Scale 1:10

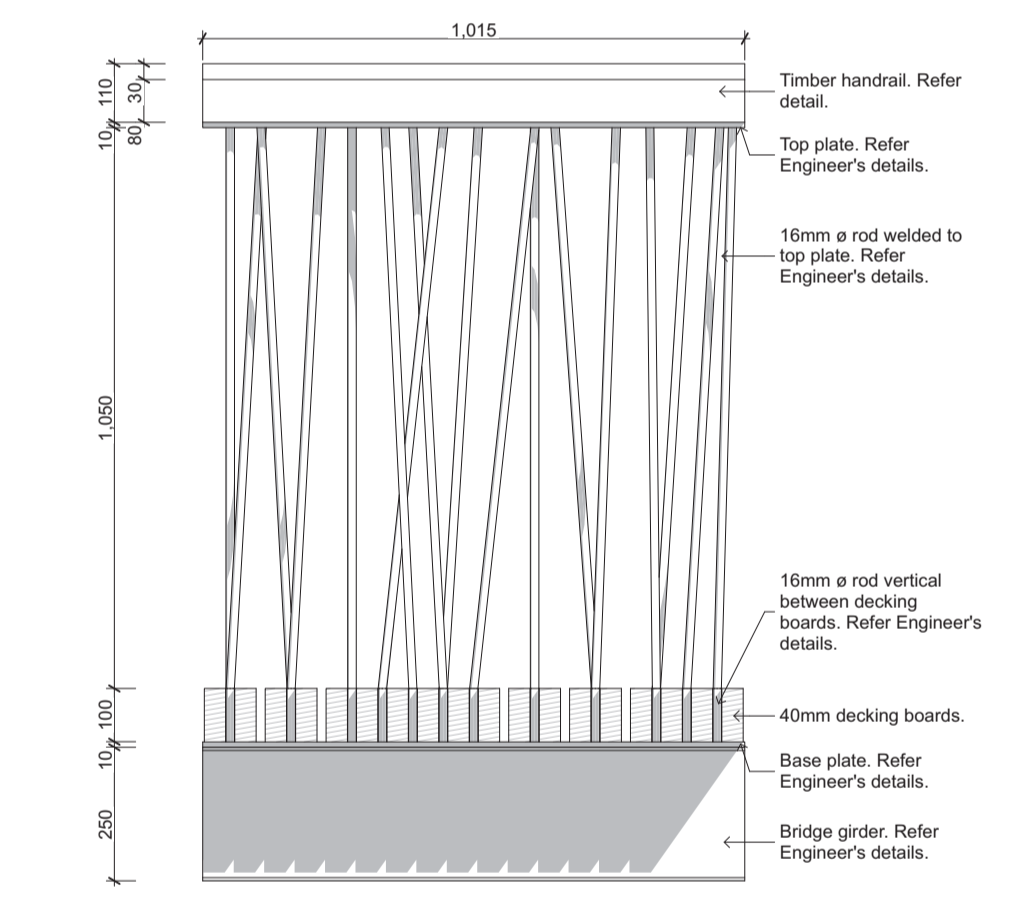


7 Inside Elevation
Scale 1:10

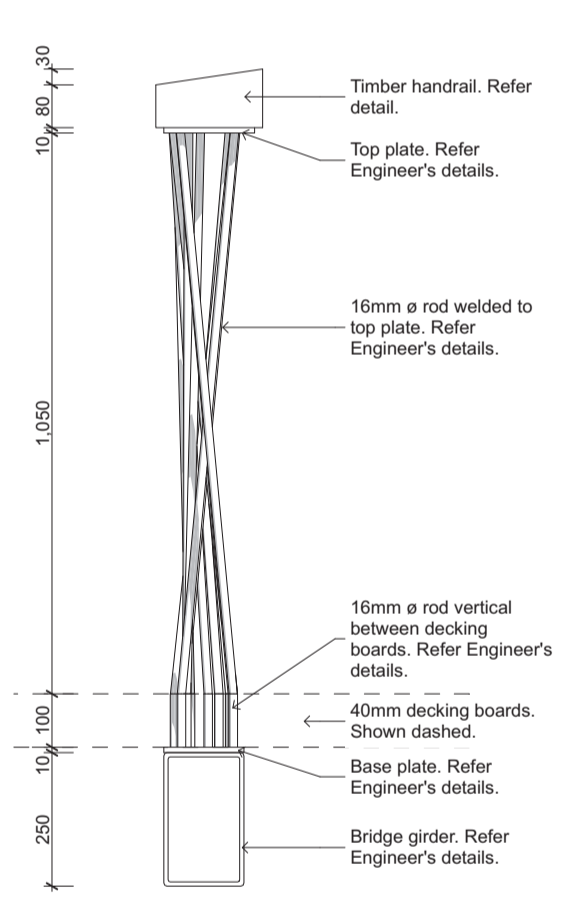

8 Side Elevation
Scale 1:10

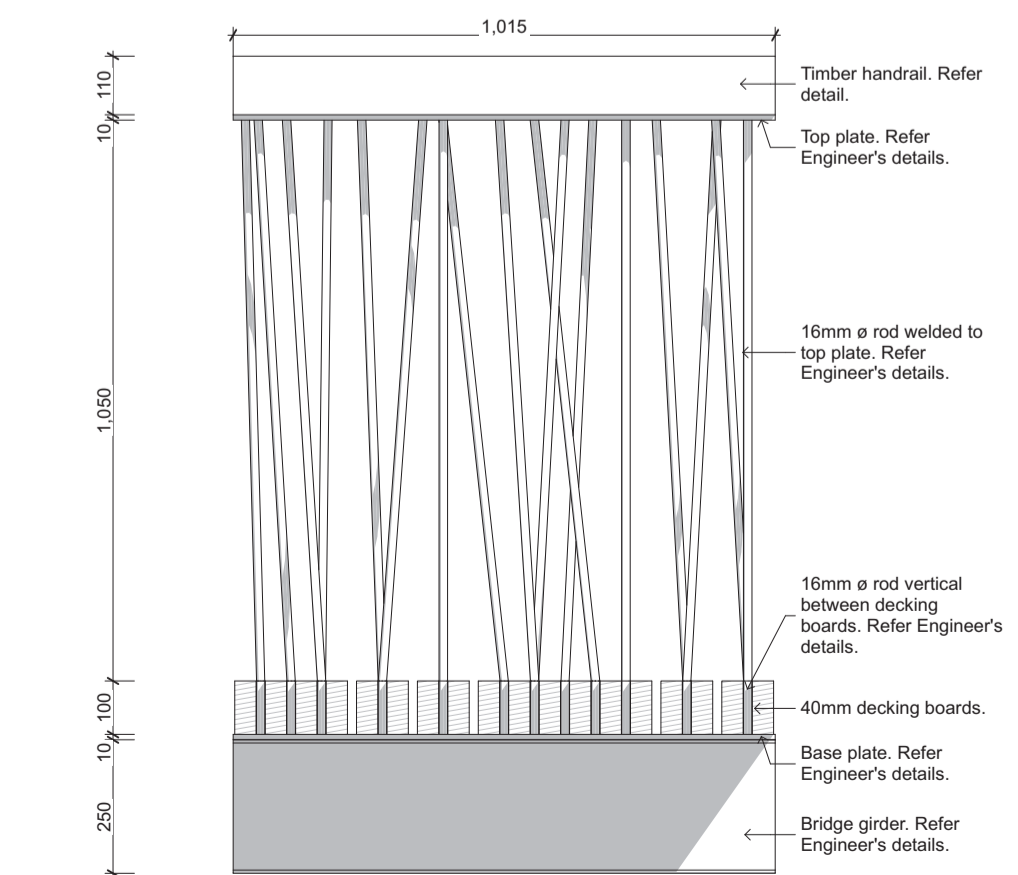

9 Outside Elevation
Scale 1:10

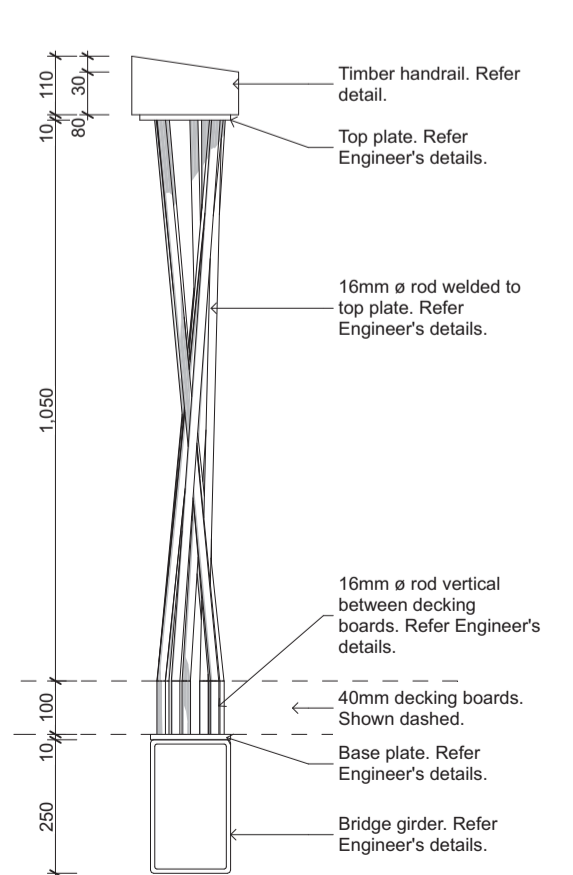


10 Side Elevation
Scale 1:10


A Tender JB GB 15/05/15
No. Revision By Chk Date

isthmus
AKL 09 309 9442 | WTN 04 499 9832
www.isthmus.co.nz
Client
Hobsonville Land Company
Job Name
Hobsonville Coastal Walkway


Scale Drawing Title
1:5
@A1 1:10
1:10
@A3 1:20
Handrail Module 1
Job No. Drawing Number Revision
3261 3 04 A

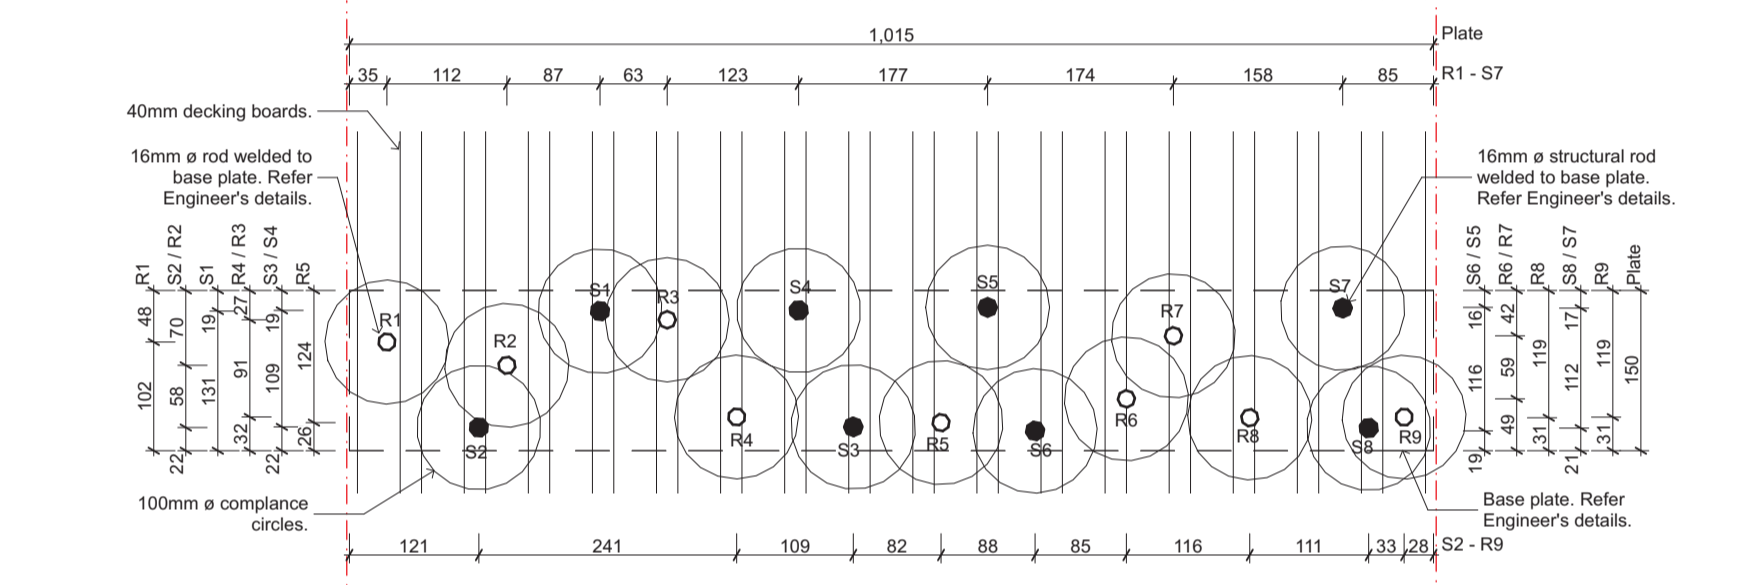


1 Top of Rods +1050
Scale 1:5

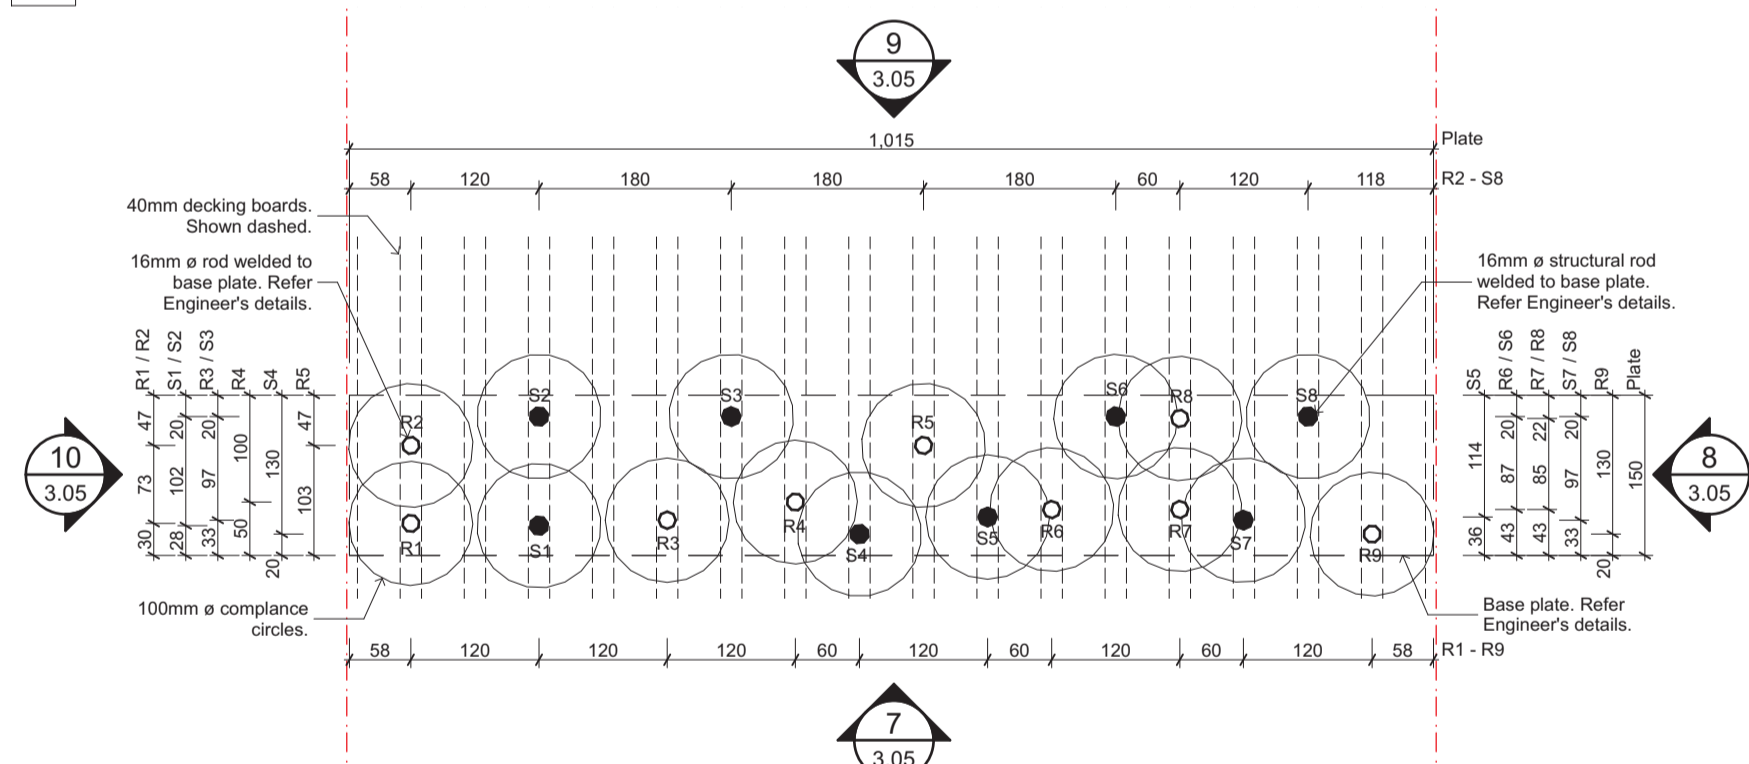


2 Top of Decking +0
Scale 1:5

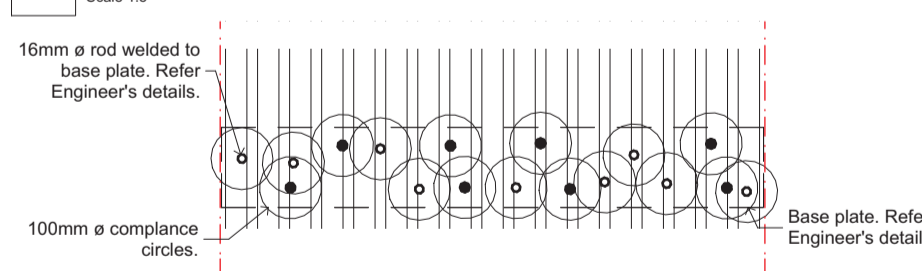


3 Decking +800
Scale 1:10

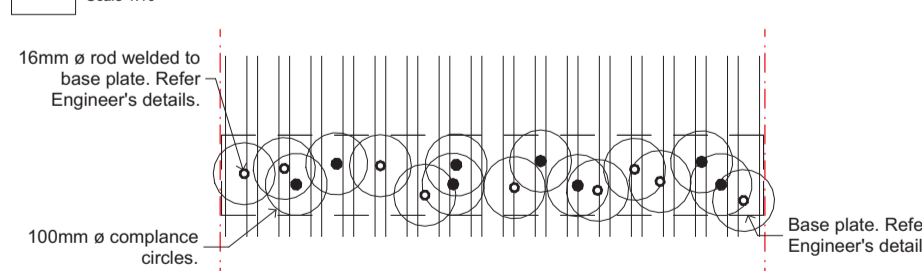


4 Decking +600
Scale 1:10

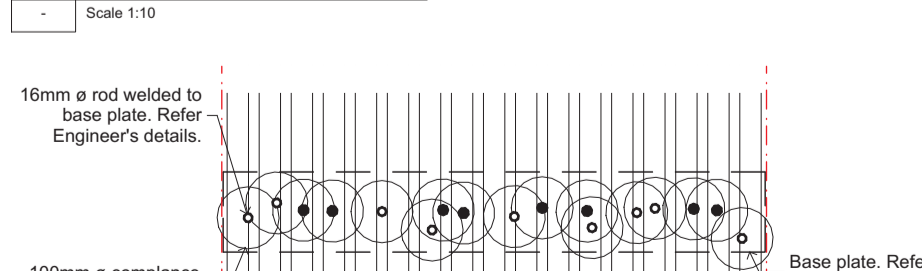


5 Decking +400
Scale 1:10

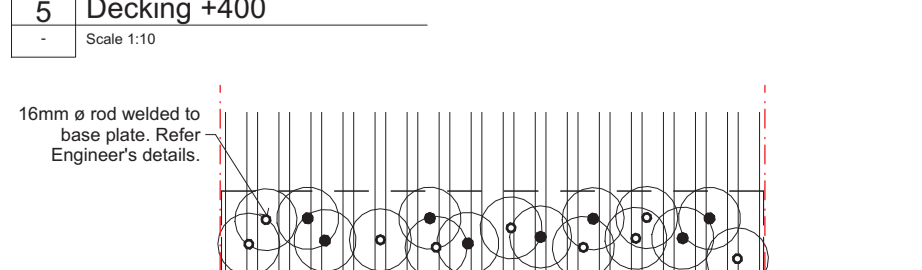


6 Decking +200
Scale 1:10

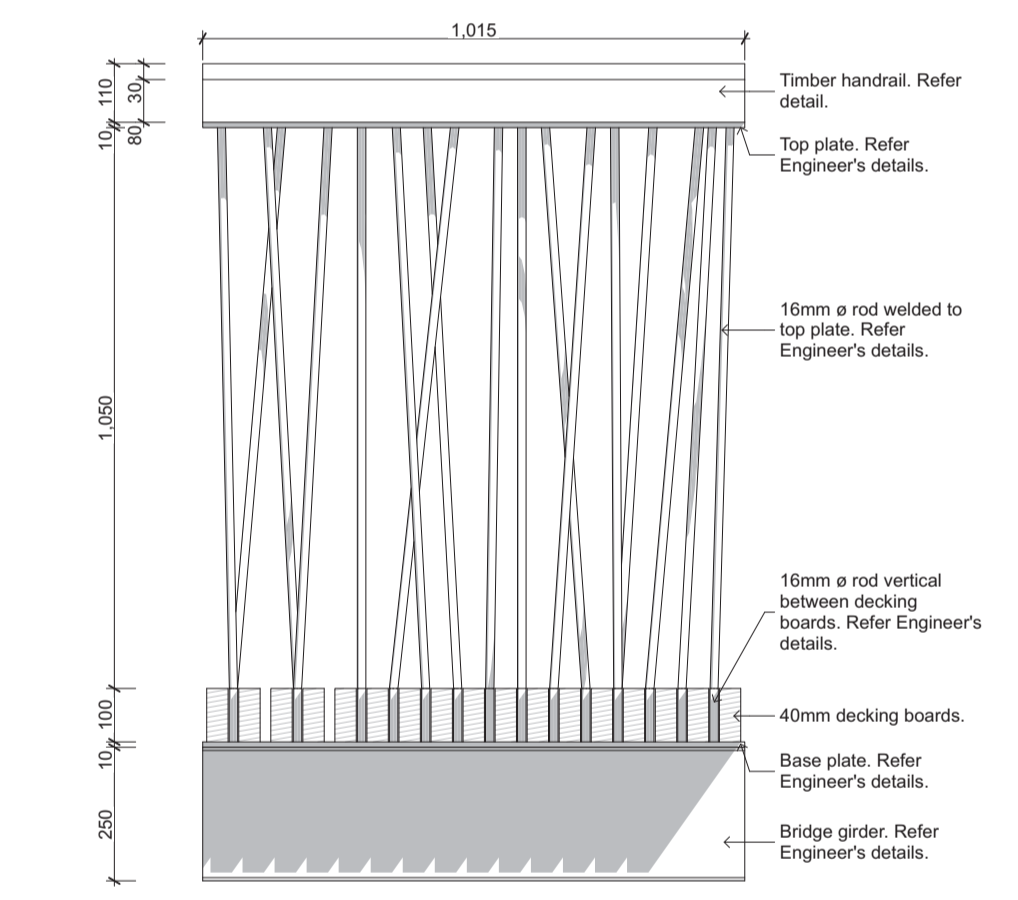


7 Inside Elevation
Scale 1:10

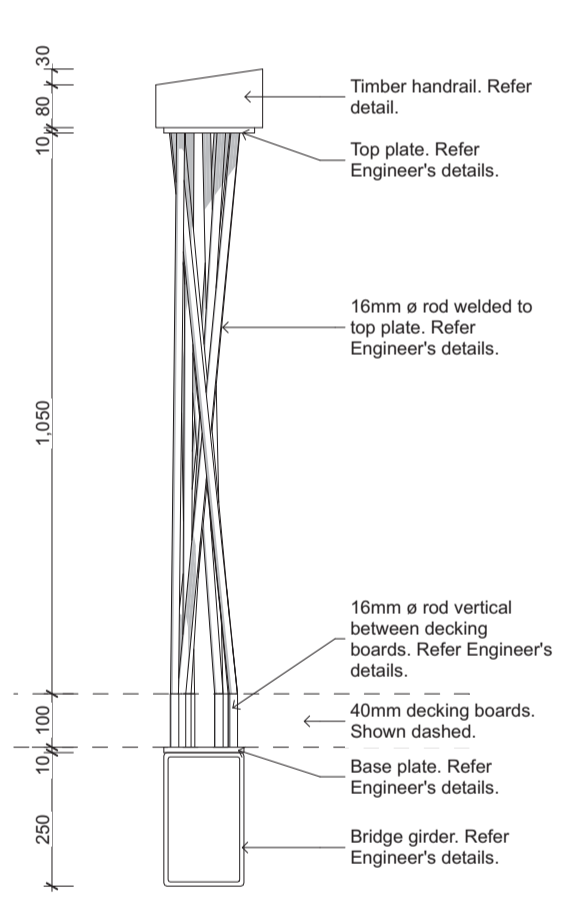

8 Side Elevation
Scale 1:10

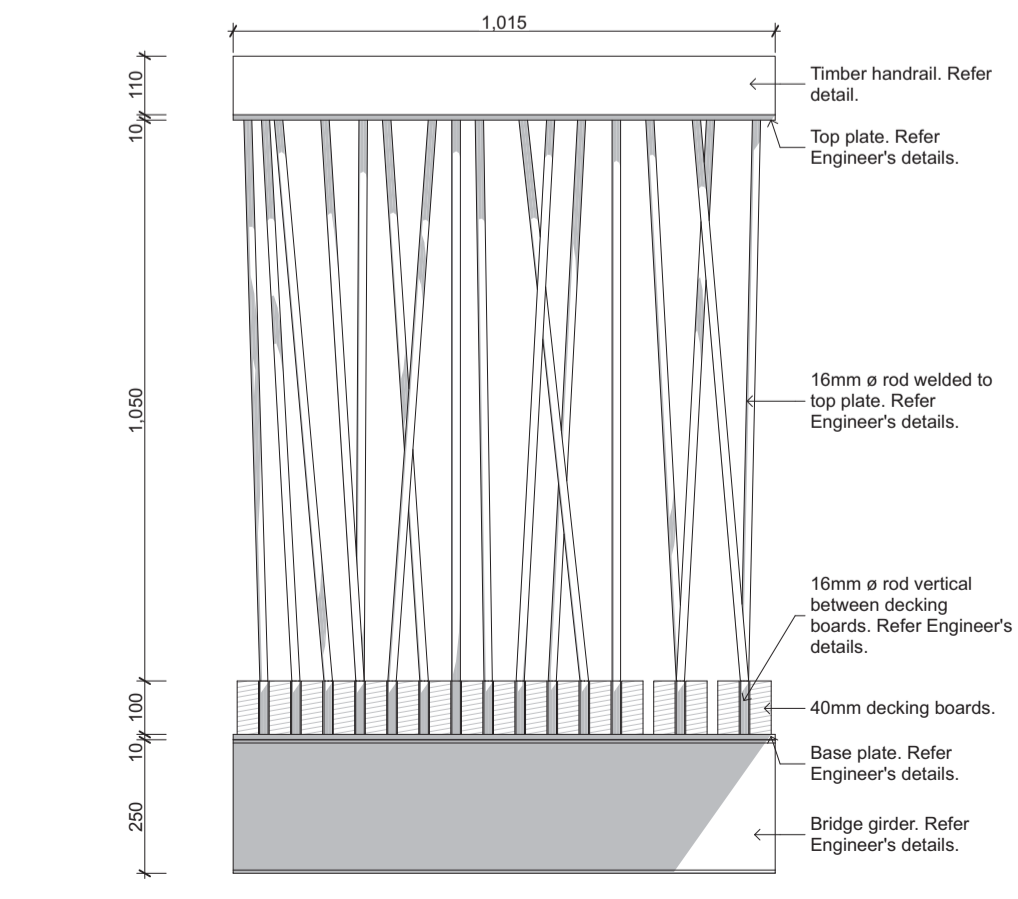

9 Outside Elevation
Scale 1:10

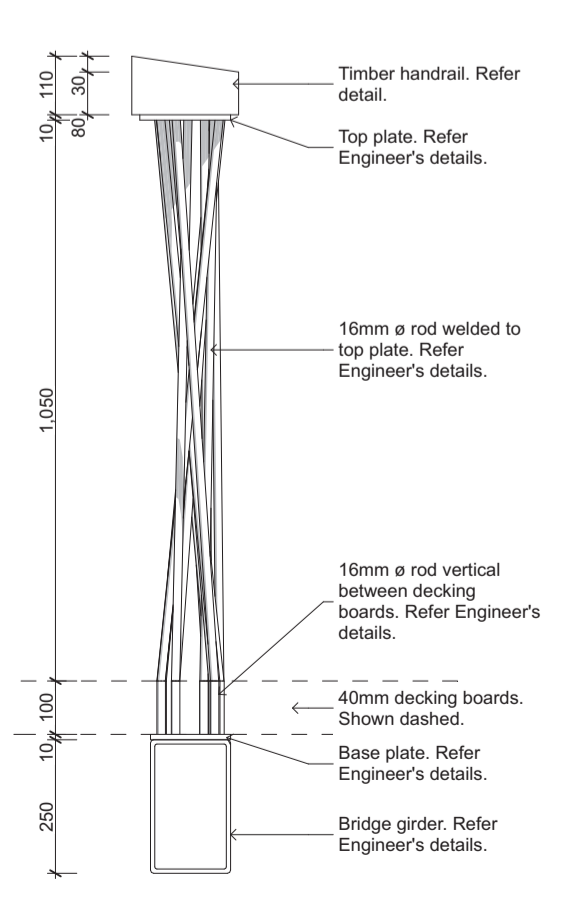

10 Side Elevation
Scale 1:10

A Tender JB GB 15/05/15
No. Revision By Chk Date

isthmus
AKL 09 309 9442 | WTN 04 499 9832
www.isthmus.co.nz
Client
Hobsonville Land Company
Job Name
Hobsonville Coastal Walkway

Scale Drawing Title
1:5
@A1 1:10
1:10
@A3 1:20
Handrail Module 2
Job No. Drawing Number Revision
3261 3 05 A