


Otaru Creek Bridge Location Plan


BRIDGE AND BOARDWALK ELEVATION

1:150 @ A3

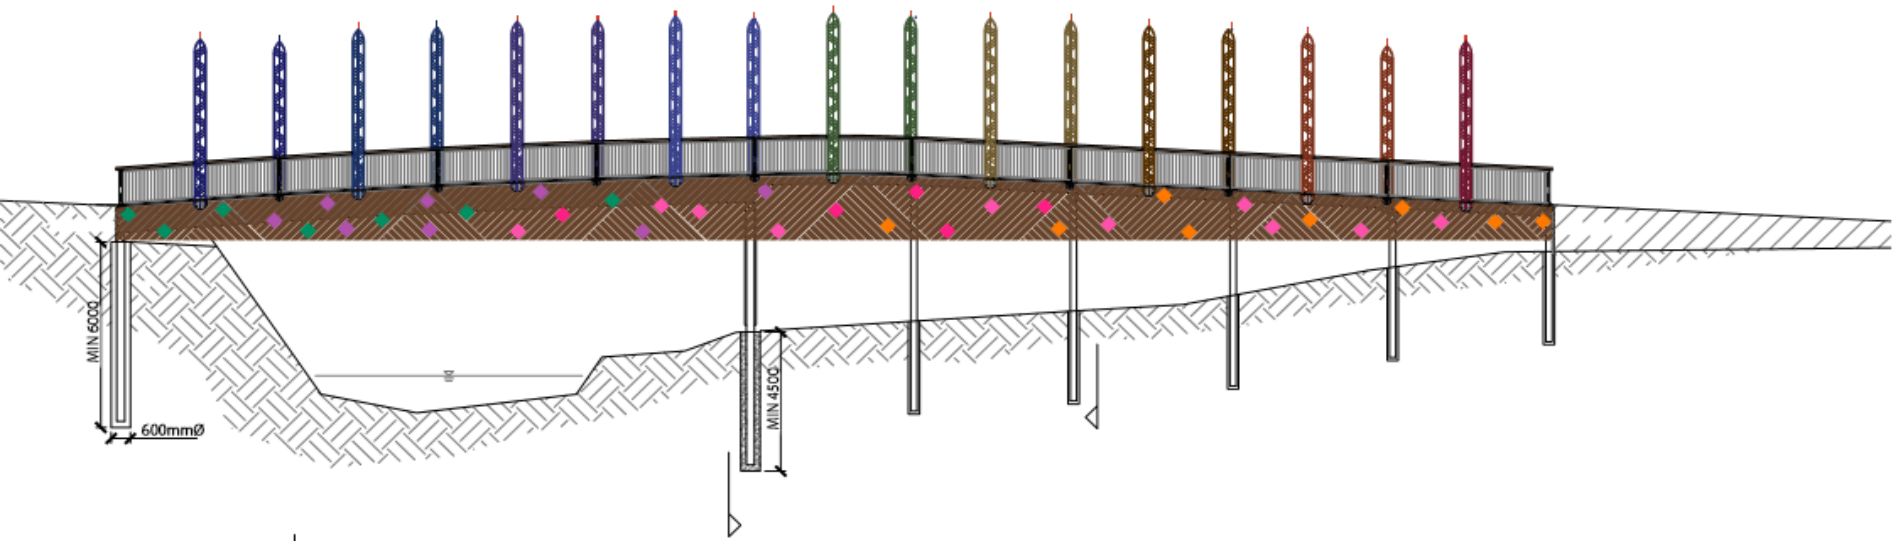

BRIDGE AND BOARDWALK PLAN

1:150 @ A3

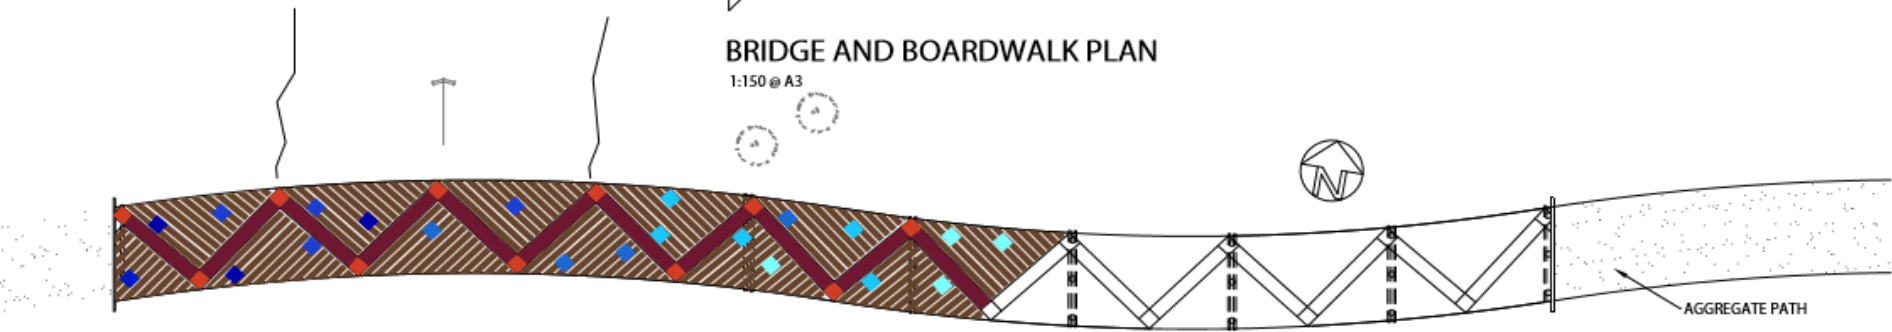

- Manu Stauchion Uprights colour story - reflecting the different manu in the area, Kereru, Piwaiwaka, etc.
- Boardwalk Decking Tread Plate colour story - reflecting the sky
- Side Decking Tread Plate colour story - reflections of the sunset off the water

Colour palette

TOP DECK DESIGN INCORPORATING THE MANAIA UPRIGHTS

