


Community Lease
 Papakura Budgeting Service


Total area 68.5 m²

COUNCIL COPY

CENTRAL PARK SIDE.

B AUCKLAND COUNCIL
 BC 25962/1
 SOUTHERN

Additional area 30.8 m²

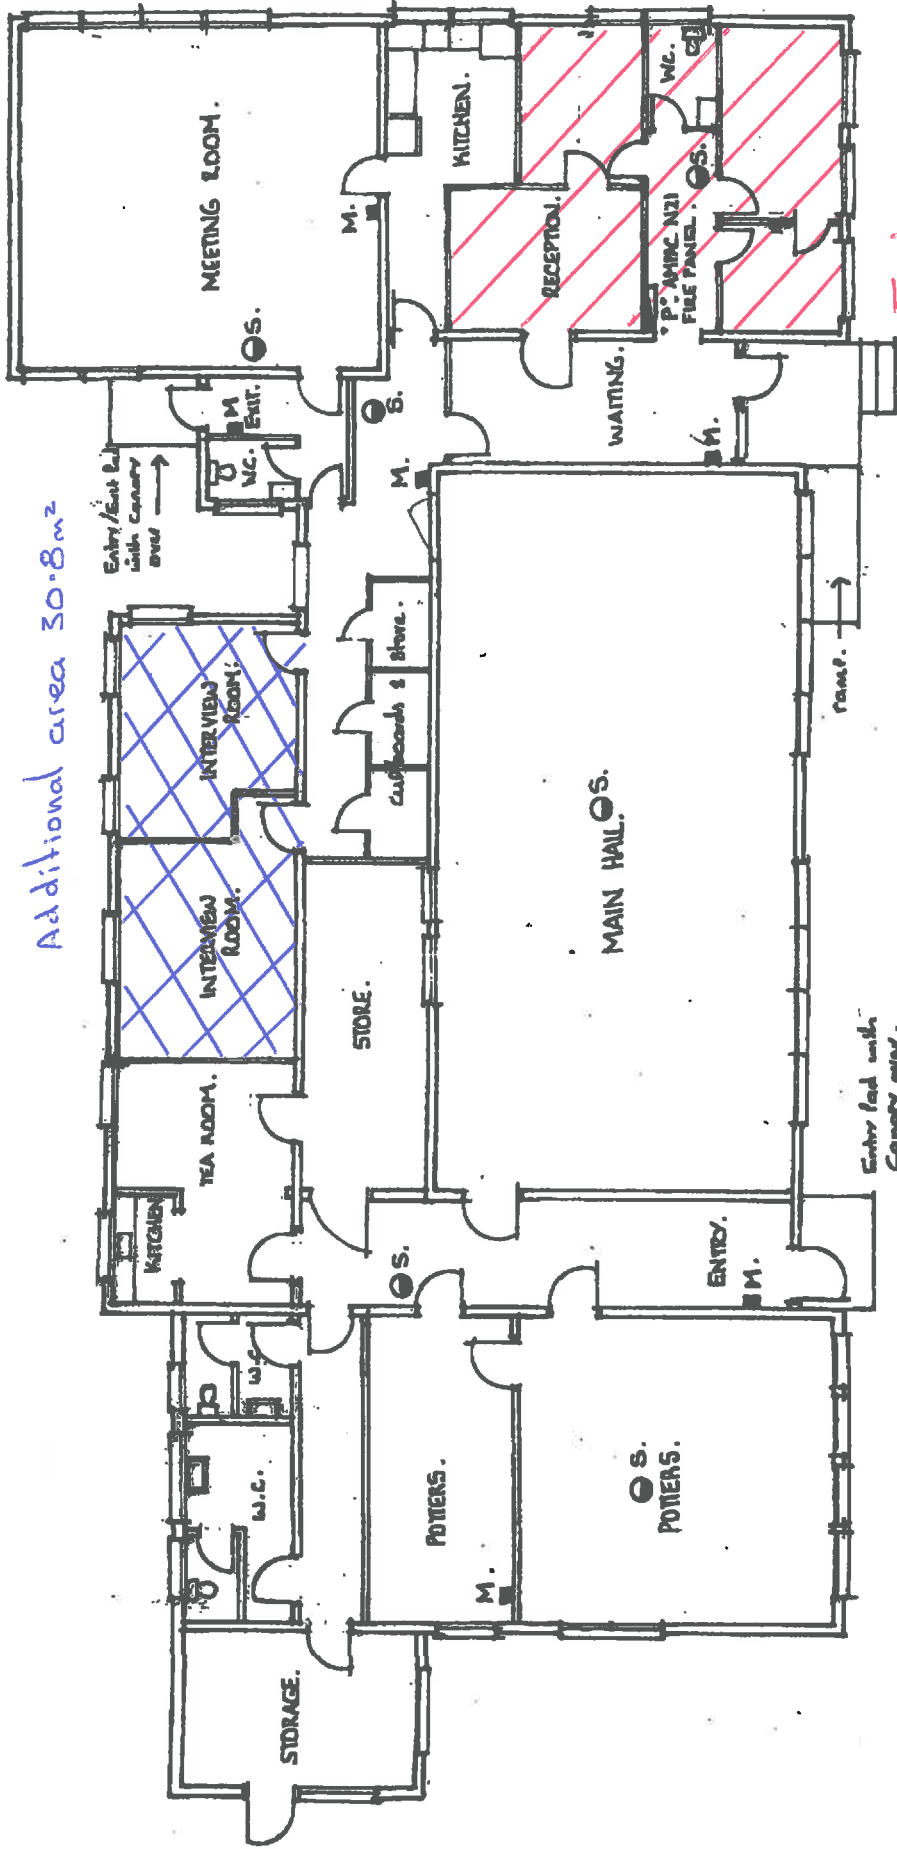

Existing Space 37.7 m²

LAYOUT OF THE "OLD CENTRAL SCHOOL"
 BUILDING, WOOD STREET, PAPA KURA.

WOOD STREET SIDE.

Drawn: R. Bennett - Bennett Drafting - 116 Red Hill Rd, Papakura.
 30.06.2011. Ph: 256 6369. L.B.P: 100-033- DESIGN 2.