


PROPOSED OUTLET - PLAN

EXISTING OUTLET

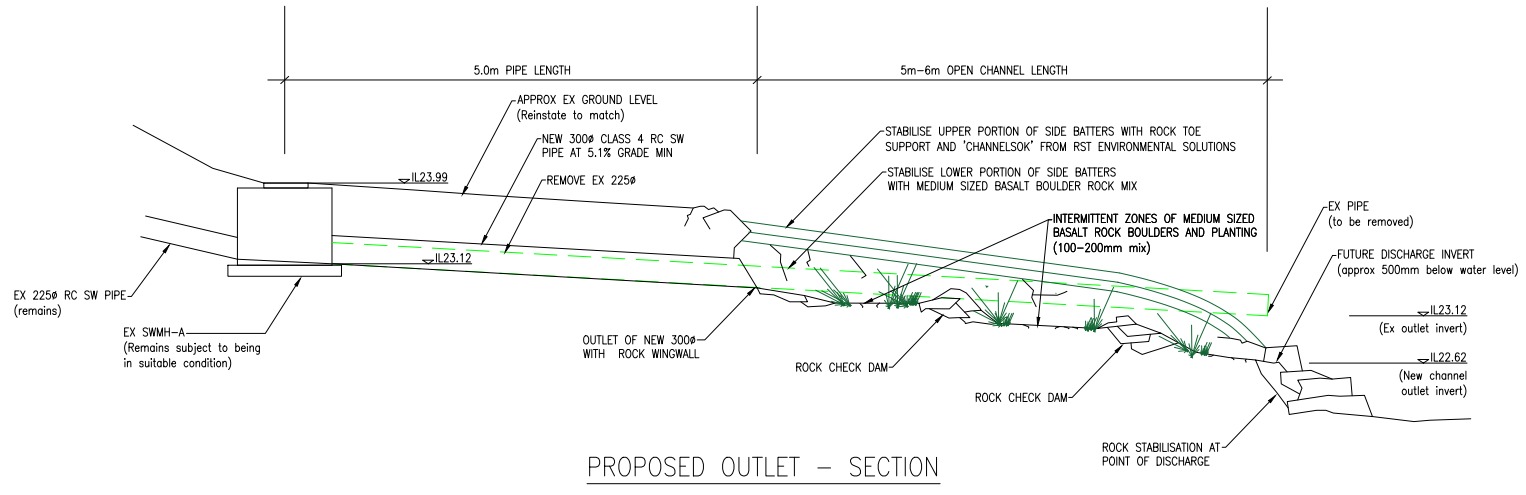

PROPOSED OUTLET - SECTION

PLEASE DO NOT SCALE FROM THIS DRAWING

NO	DATE	REVISION	BY	CHK
2	1/06/2018	OPEN CHANNEL TYPE	IH	CS
1	8/11/2017	SINGLE PIPE OUTFALL	IH	CS
0	13/10/2017	ENGINEERING APPROVAL & BC	IH	CS



CIVIL | STRUCTURAL | GEOTECHNICAL | ENVIRONMENTAL | FIRE  
 Auckland Office: 1st Floor, Unit 1, 100 Bush Road, Albany 0632 (PO Box 118, Albany Village 0755). Ph: 09 451 9044 Fax: 09 415 1280  
 Christchurch Office: 1st Floor, 39 Carlyle Street, Sydenham 8023 (PO Box 7534, Sydenham, Christchurch 8240). Ph: 03 355 5559  
 Email: team@edc.co.nz Website: www.edc.co.nz

PROJECT: **542B WEST COAST ROAD, ORATIA  
 PROPOSED RESIDENTIAL DEVELOPMENT  
 FOR BEARMAN FAMILY TRUST**

DRAWING TITLE: **DRAINAGE  
 OUTLET DETAILS**

DESIGNED	IH
DRAWN	IH
REVIEWED	CS
DATE	13/10/17

A1 SCALE	1:40
A3 SCALE	1:80
PAPER SPACE SIZE	1:1 @ A1

**FOR CONSENT**  
 FOR CONSTRUCTION ONCE CONSENTED

PROJECT **46383** DRAWING **D500** REVISION **2**

THIS DRAWING AND DESIGN SHALL NOT BE REPRODUCED IN ANY FORM WITHOUT THE WRITTEN AUTHORITY OF ENGINEERING DESIGN CONSULTANTS LIMITED - ALL RIGHTS RESERVED

S:\46383\46383 - 542B West Coast Rd, Oratia, CIVIL - Drawings\46383 West Coast Rd EPA Drawings (ACAD)\First Draft\1.6.dwg 01/06/2018 12:52